


DATE	
BY	
FINAL SURVEY	
SUBREY	
NOTED	
NOTE BOOK	
AREAS CHECKED	
NO.	

DATE	
BY	
ORIGINAL SURVEY	
SUBREY	
NOTED	
NOTE BOOK	
AREAS CHECKED	
NO.	

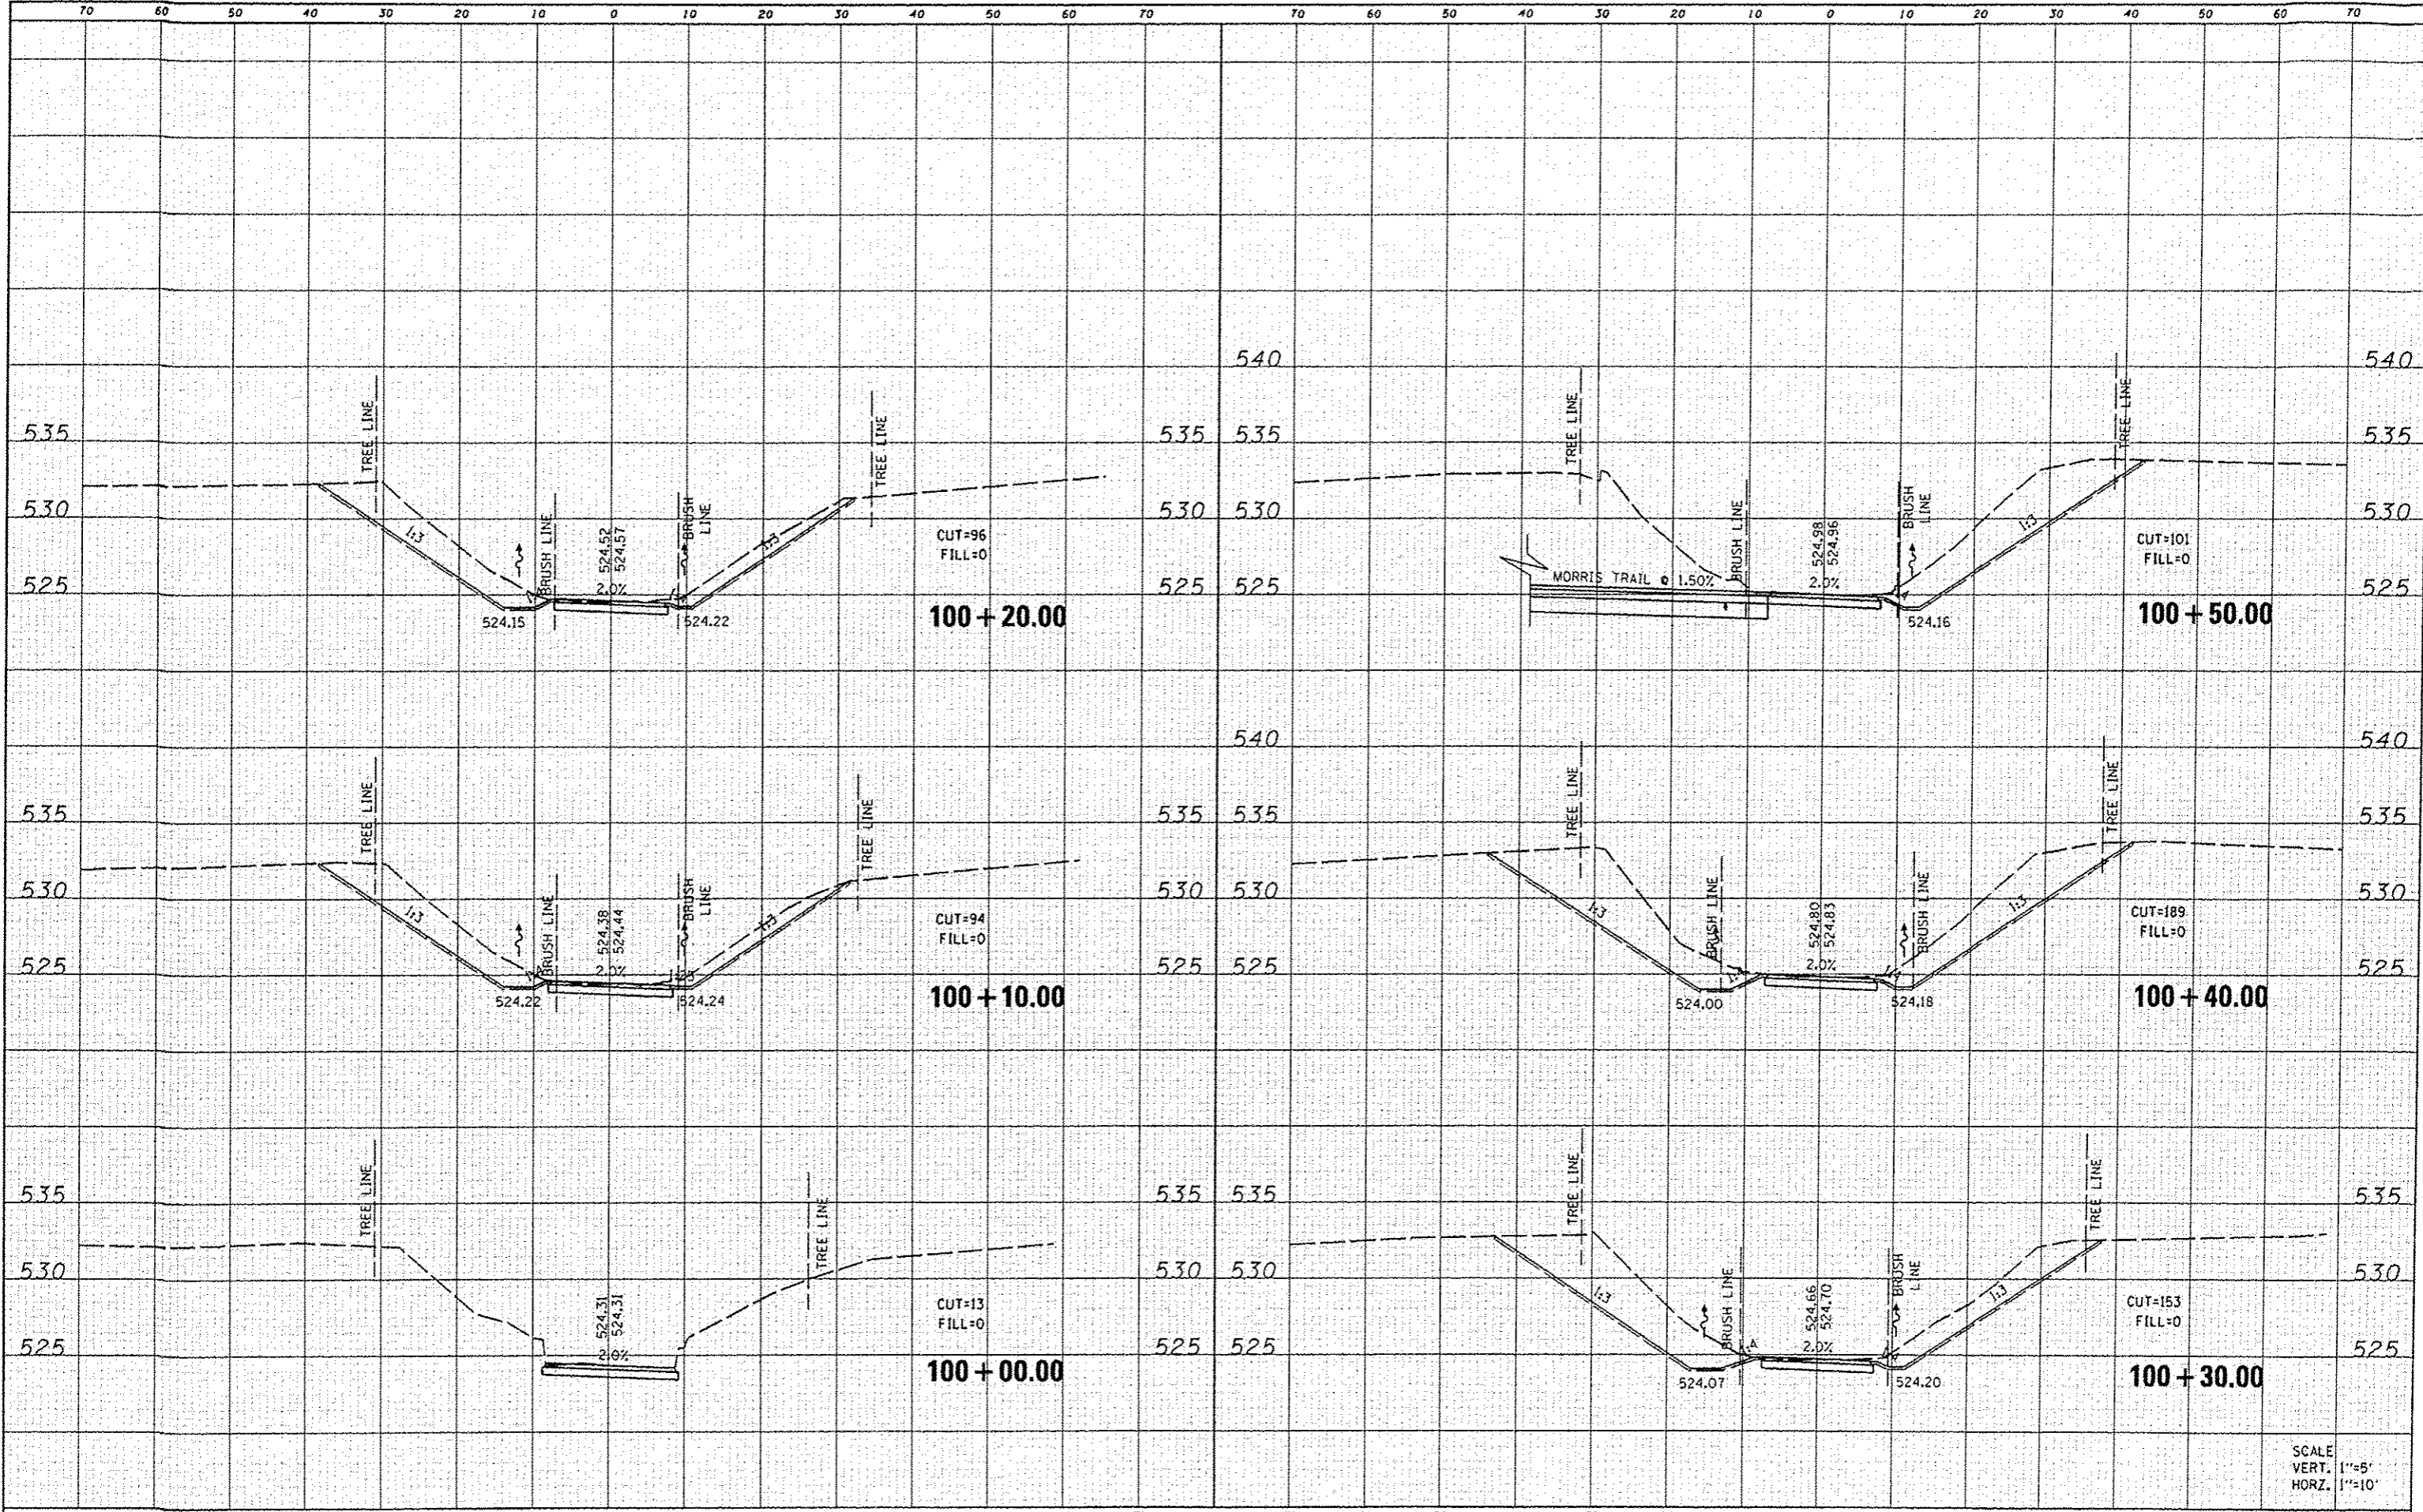

SCALE
VERT. 1"=5'
HORIZ. 1"=10'

FILE NAME - 0829073-shr-xashr-conn.dgn
USER NAME - randy
DESIGNED -
DRAWN -
CHECKED -
DATE -

PLOT TIME - 2:02:58 PM
PLOT SCALE - 20.0000 / IN.
PLOT DATE - 5/30/2012

REVISED -
REVISED -
REVISED -
REVISED -

STATE OF ILLINOIS
DEPARTMENT OF TRANSPORTATION

CROSS SECTIONS
CONNECTOR TRAIL

SCALE: SHEET 1 OF 2 SHEETS STA. 100+00.00 TO STA. 100+50.00

F.A.U. RTE.	SECTION	COUNTY	TOTAL SHEETS	SHEET NO.
	10-00006-01-BT	MADISON	33	32
MORRIS TRAIL				CONTRACT NO. 97499
				ILLINOIS FED. AID PROJECT