
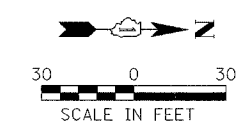


F.A. RTE.	SECTION	COUNTY	TOTAL SHEETS	SHEET NO.
		COOK	17	8
STA.	TO STA.			
FED. ROAD DIST. NO.	ILLINOIS	FED. AID PROJECT		
CONTRACT NO. 44917				

MATCH LINE PLAN SHEET 6

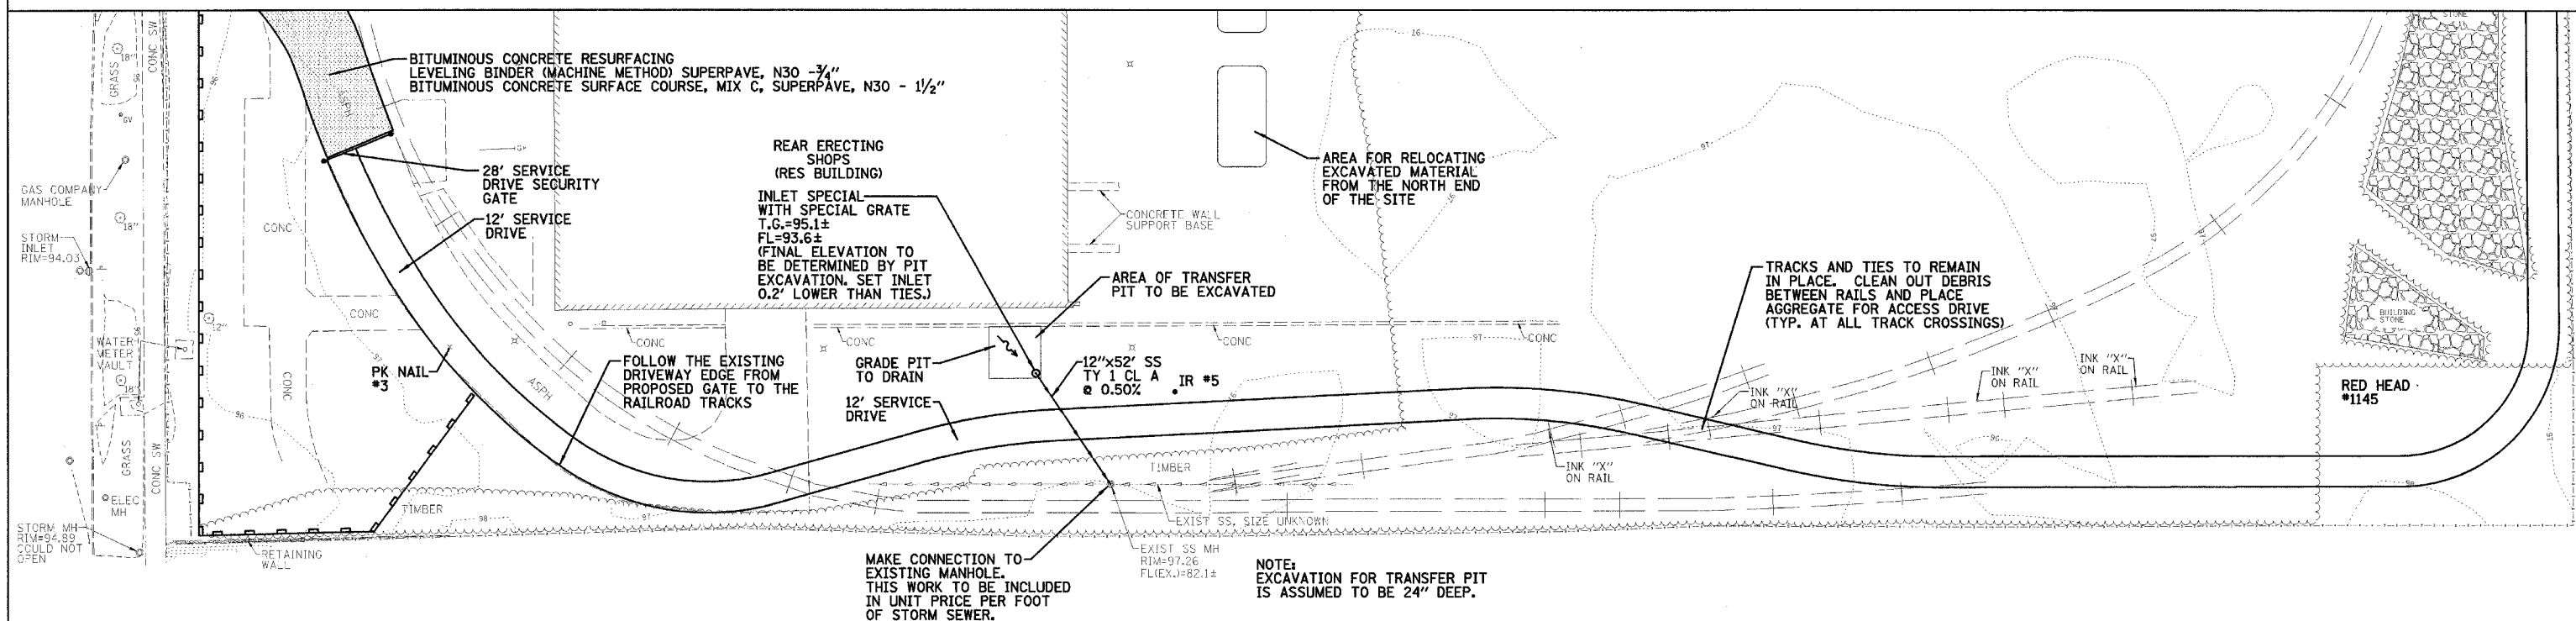

REVISIONS	
NAME	DATE

ILLINOIS DEPARTMENT OF TRANSPORTATION
PROPOSED PLAN
IDOT / IHPA
PULLMAN STATE HISTORIC SITE

SCALE: VERT. _____
HORIZ. _____
DATE: 11/08/05

DRAWN BY: DJM
CHECKED BY: PJM