


F.A.I. RATE 94	SECTION *	COUNTY COOK	TOTAL SHEETS 301
STA.	TO STA.	FED. ROAD DIST. NO. ILLINOIS FED. AID PROJECT	

\* - PENDING I.D.O.T. PROGRAMMING

PLAN	CONTR
PROJECTION	POSITION
NOTE BOOK	ADJUSTMENT CHECKED
NO.	FILE NAME

PROFILE	SERIALIZED
PLOTTED	POSITION
NOTE BOOK	ADJUSTMENT CHECKED
NO.	STRUCTURE ROTATING CIRCLE

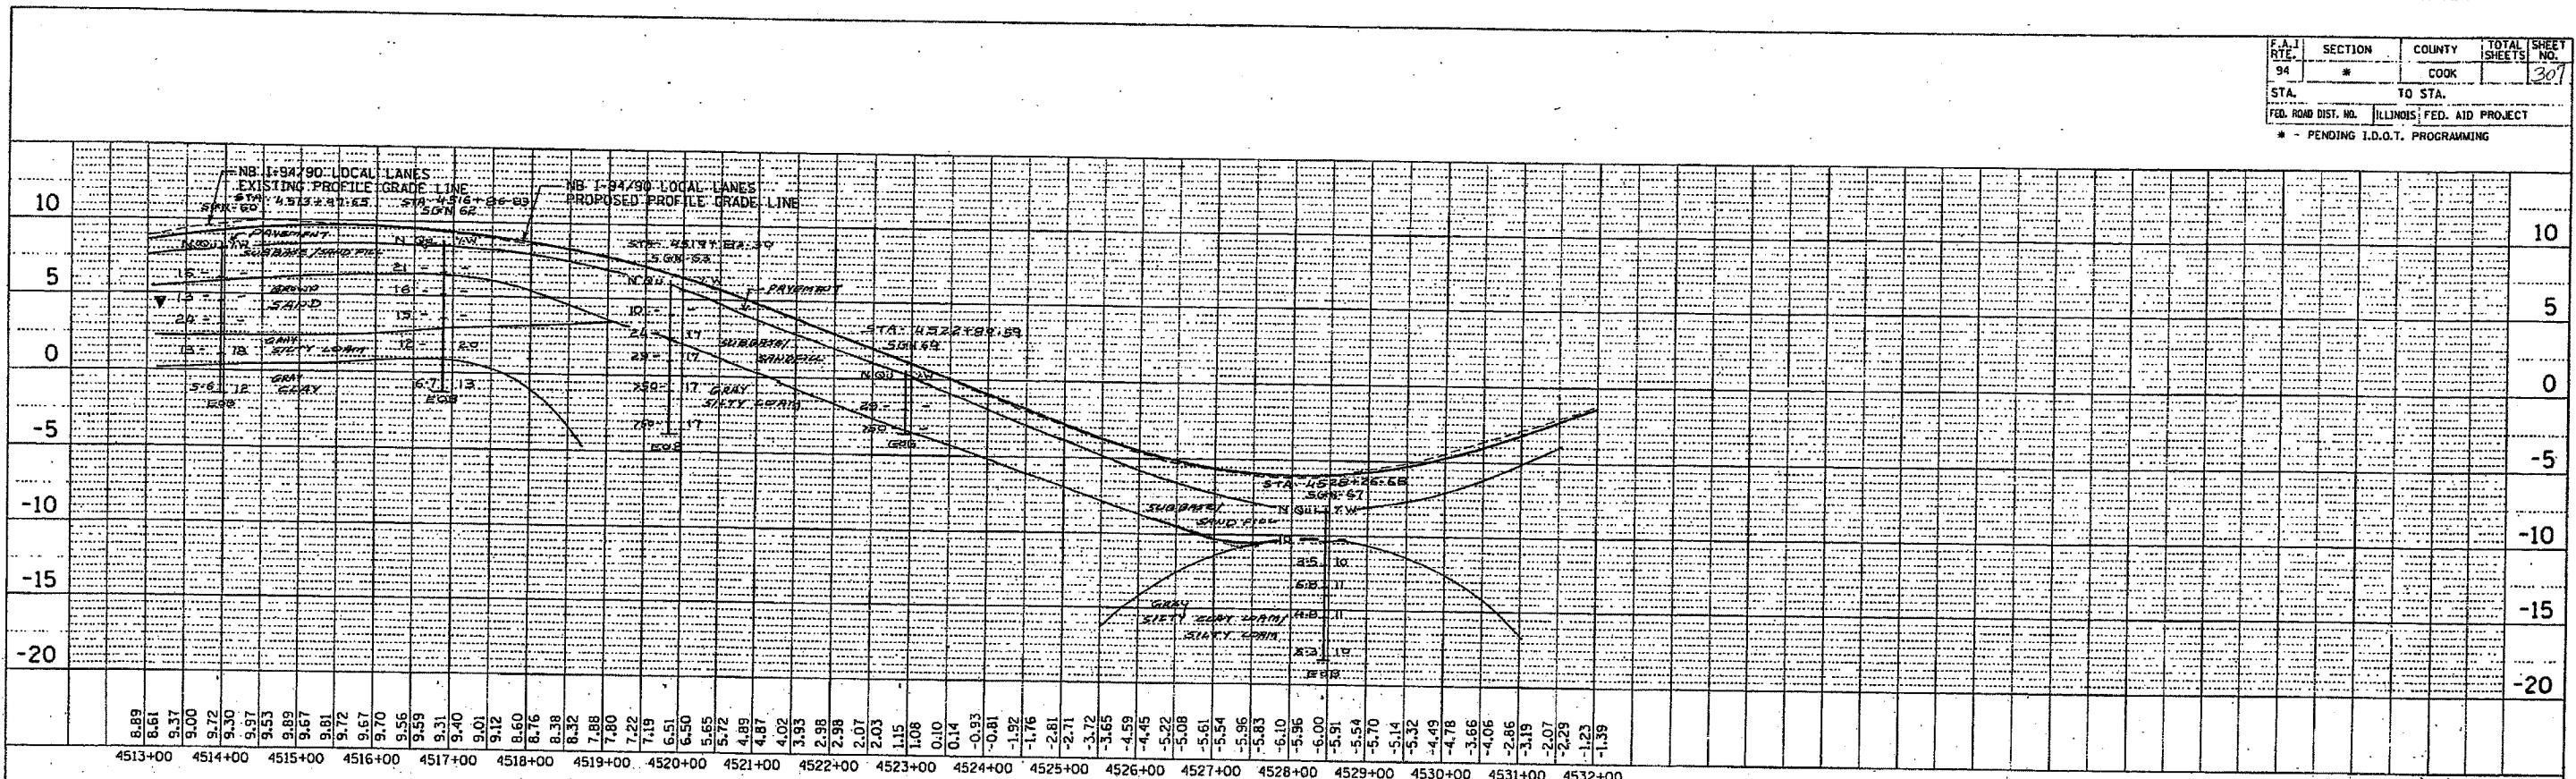

CTE 40256

NB I-94/90 LOCAL LANES PROFILE (STA. 4513+00 TO STA. 4532+00)

SCALE: HORIZ. 1"=100'  
VERT. 1"=5'

EXHIBIT NO. 7.3.3