


CONTRACT NO. 60B32				
F.A.U. RTE.	SECTION	COUNTY	TOTAL SHEETS	SHEET NO.
2710	(1213&3219)RS-7	COOK	22	11
STA.	TO STA.			
FED. ROAD DIST. NO.	ILLINOIS	FED. AID PROJECT		

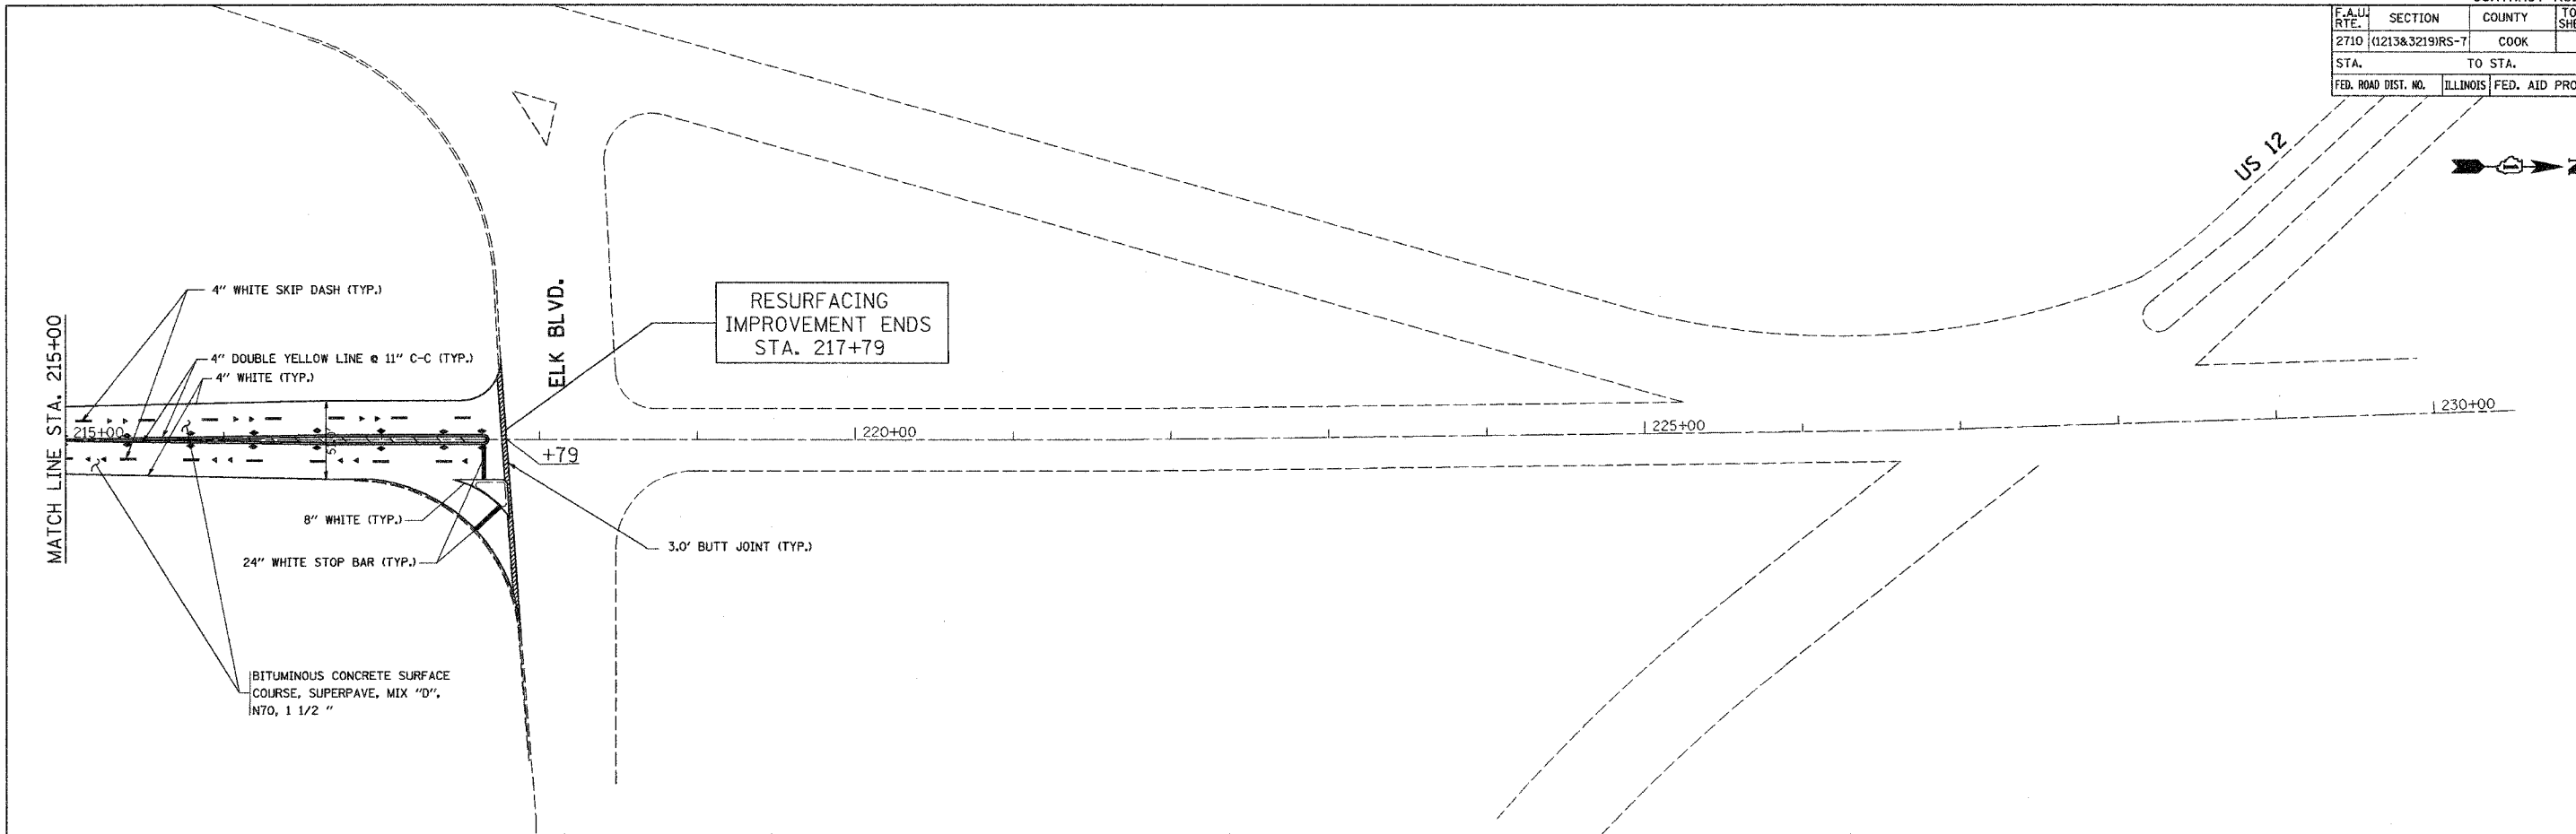

RESURFACING
IMPROVEMENT ENDS
STA. 217+79

MATCH LINE STA. 215+00

4" WHITE SKIP DASH (TYP.)
4" DOUBLE YELLOW LINE @ 11" C-C (TYP.)
4" WHITE (TYP.)

8" WHITE (TYP.)
24" WHITE STOP BAR (TYP.)

BITUMINOUS CONCRETE SURFACE
COURSE, SUPERPAVE, MIX "D",
N70, 1 1/2 "

ELK BLVD.

+79


3.0' BUTT JOINT (TYP.)

220+00

225+00

230+00

US 12

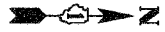

PLOT DATE = 6/23/2006
PLOT SCALE = 50.0000' IN.
USER NAME = handneh

REVISIONS	
NAME	DATE

ILLINOIS DEPARTMENT OF TRANSPORTATION

DES PLAINES RIVER ROAD
FROM US 12 (RAND ROAD) TO DEVON AVE.

ROADWAY AND PAVEMENT MARKING PLAN

SCALE: VERT. _____
DATE _____ HORIZ. _____

DRAWN BY _____
CHECKED BY _____