


F.A.U. RTE.	SECTION	COUNTY	TOTAL SHEETS	SHEET NO.
1587	3098_BS-4	COOK	32	8
STA.		TO STA.		
FED. ROAD DIST. NO.		ILLINOIS FED. AID PROJECT		




McCARTHY ROAD

IMPROVEMENT BEGINS
STA. 401+18

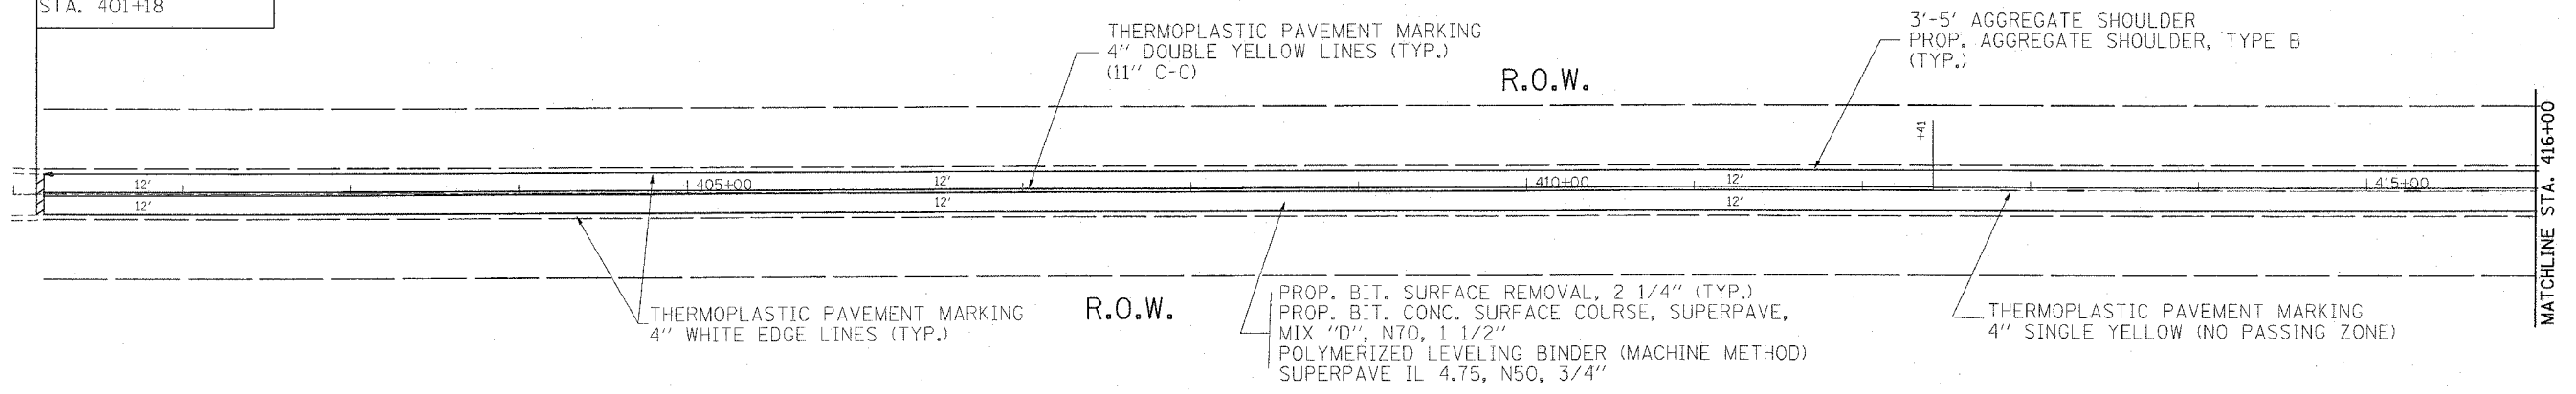

McCARTHY ROAD

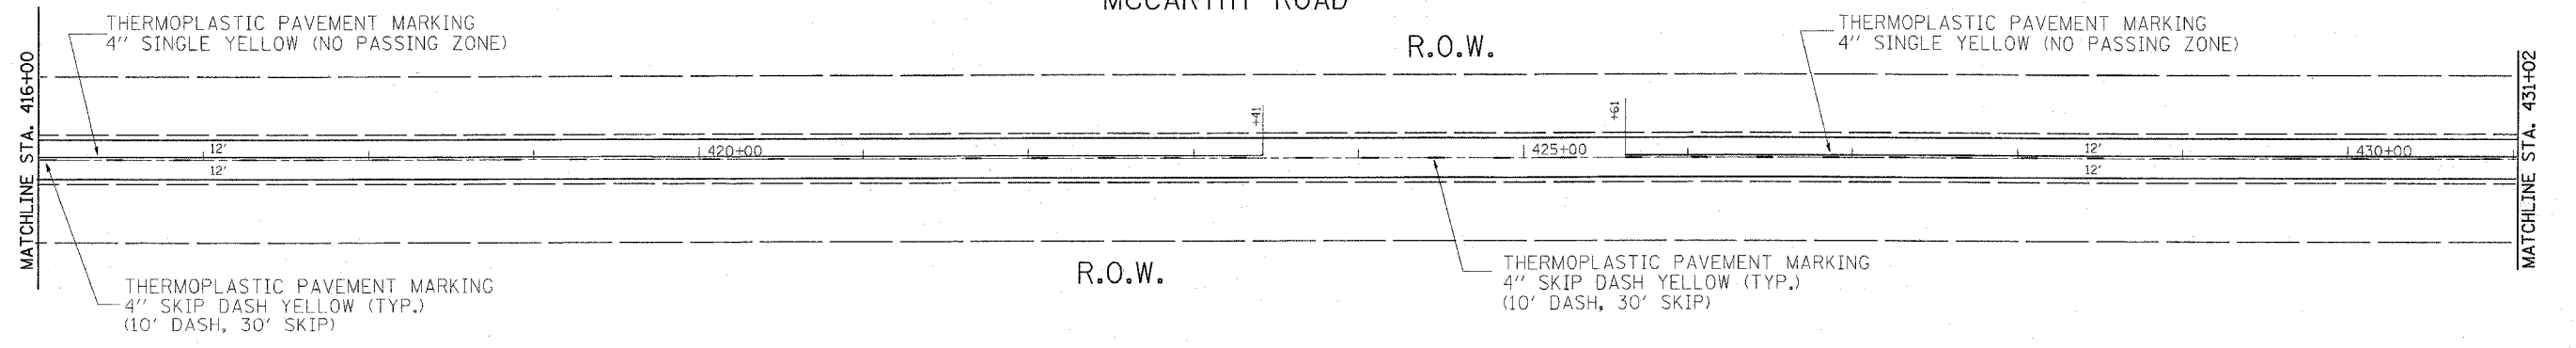

PLOT DATE = 4/15/2006
FILE NAME = c:\p00\secta\dl15698\dl15698.dgn
PLOT SCALE = 3/8"=1'-0"
USER NAME = benthal

REVISIONS	
NAME	DATE

ILLINOIS DEPARTMENT OF TRANSPORTATION

**MCCARTHY ROAD
PAVEMENT MARKING/ROADWAY PLANS**

SCALE: VERT. _____
HORIZ. _____

DRAWN BY _____
CHECKED BY _____