


FAU No.	SECTION	COUNTY	TOTAL SHEETS	SHEET No.
1587	30982s-4	COOK	32	30
STA.	TO STA.			

CONTRACT # 62923


ARTERIAL-VOLUME DENSITY ("FAR BACK" DETECTION)
CROSS STREET-VOLUME DENSITY ("FAR BACK DETECTION)

ARTERIAL-VOLUME DENSITY ("FAR BACK" DETECTION)
CROSS STREET-NON VOLUME DENSITY ("UPTIGHT" PRESENCE DETECTION)

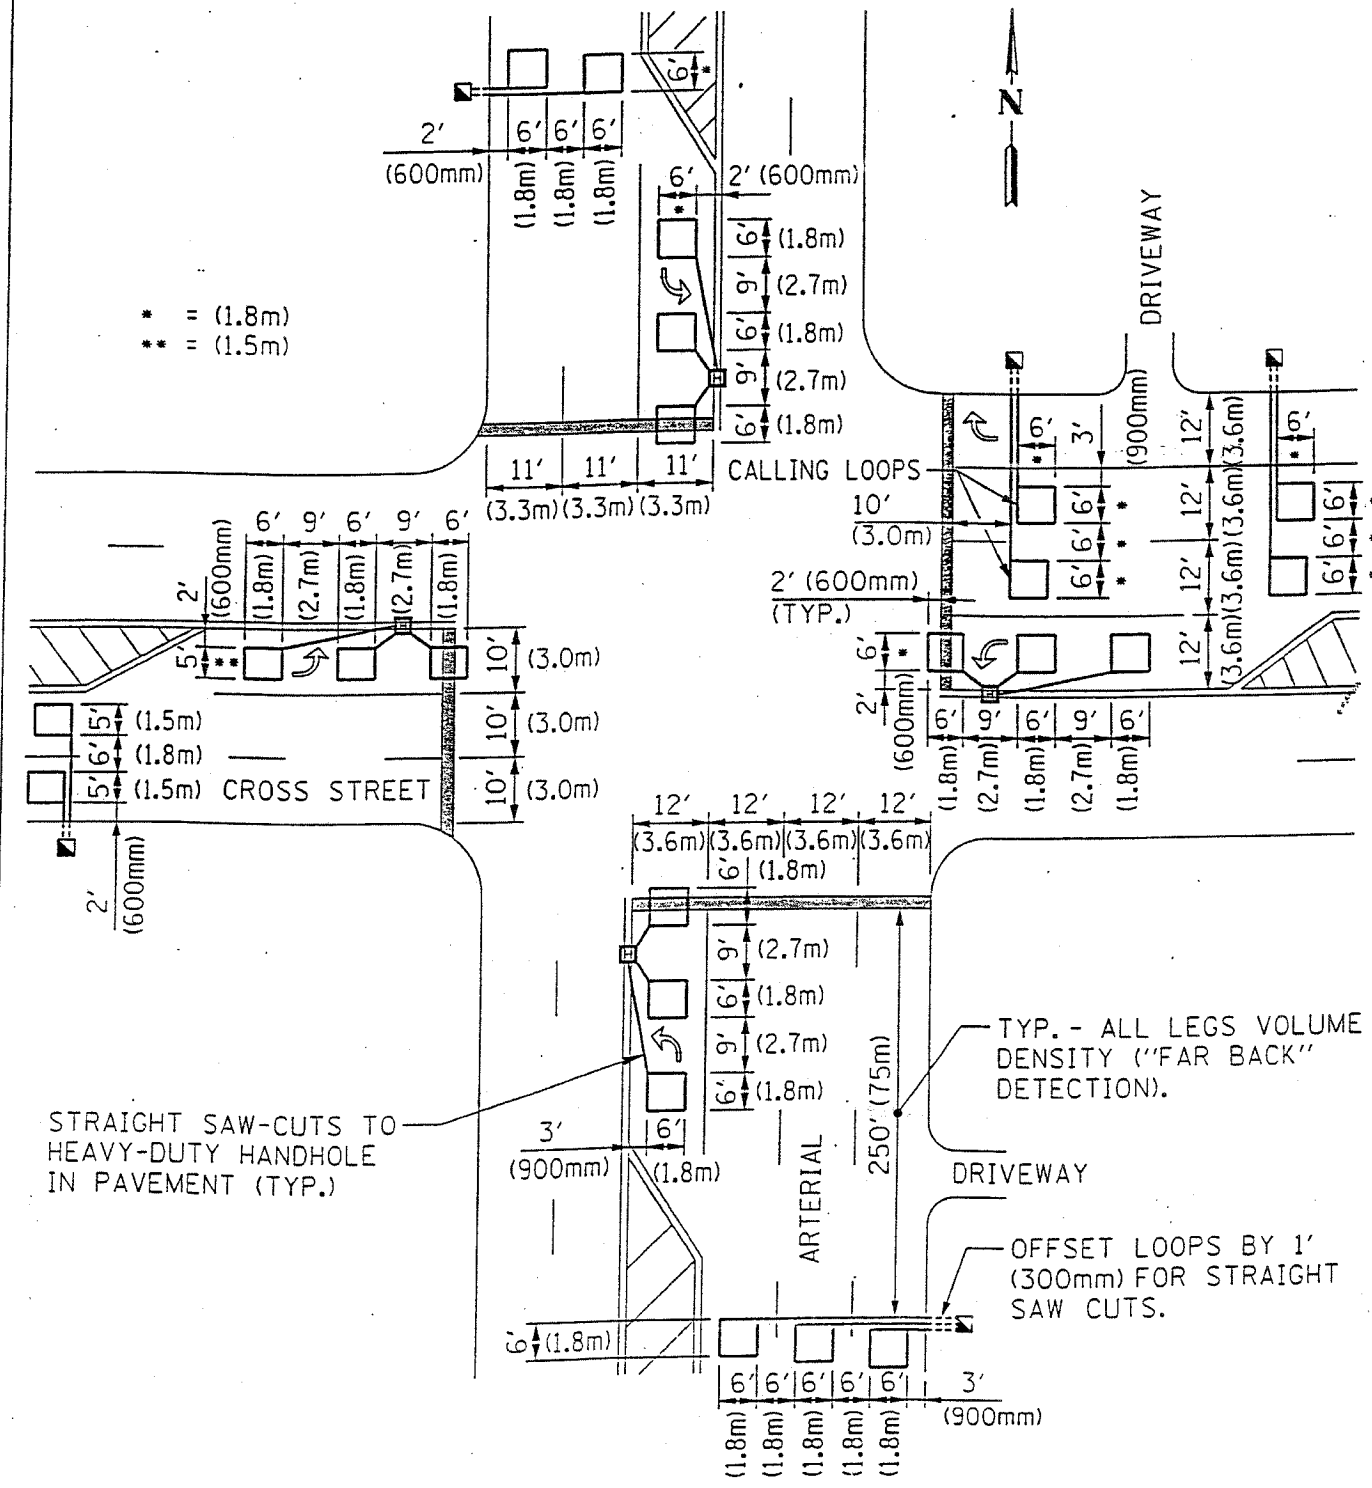

LOOPS ARE SAW-CUT TO THE EDGE OF PAVEMENT. 1" (25mm) UNIT DUCT IS RUN BETWEEN EDGE OF PAVEMENT AND HANDHOLE, (TYP. FOR LOOPS THAT TERMINATE IN HANDHOLES OUTSIDE PAVEMENT).

N.T.S.

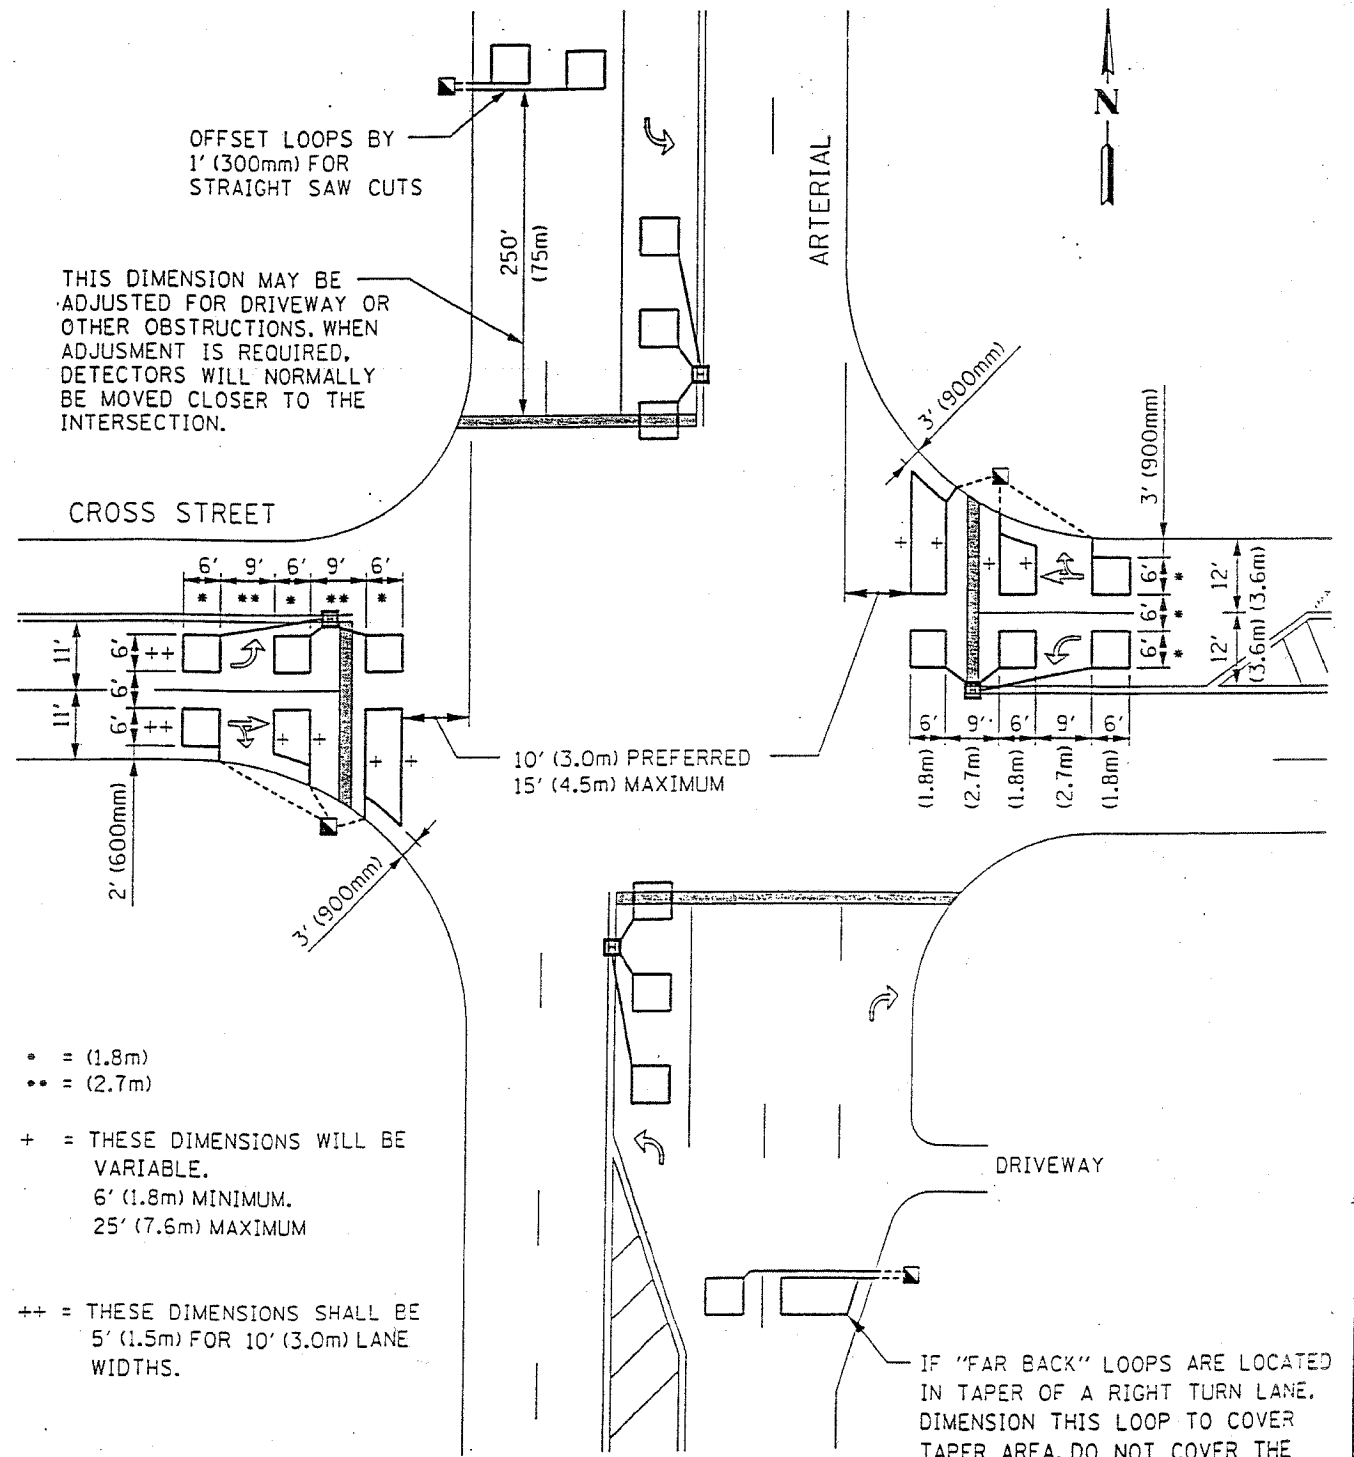

- = (1.8m)
- = (2.7m)
- + = THESE DIMENSIONS WILL BE VARIABLE.
6' (1.8m) MINIMUM.
25' (7.6m) MAXIMUM
- ++ = THESE DIMENSIONS SHALL BE 5' (1.5m) FOR 10' (3.0m) LANE WIDTHS.

IF "FAR BACK" LOOPS ARE LOCATED IN TAPER OF A RIGHT TURN LANE, DIMENSION THIS LOOP TO COVER TAPER AREA. DO NOT COVER THE LEFT TURN LANE OR LEFT TURN LANE TAPER.

N.T.S.