


SECTION	COUNTY	TOTAL SHEETS	SHEET NO.
209823-4	COOK	32	31
STA.		TO STA.	
PED. ROAD DIST NO 7		ILLINOIS	
PED AND PROJECT			

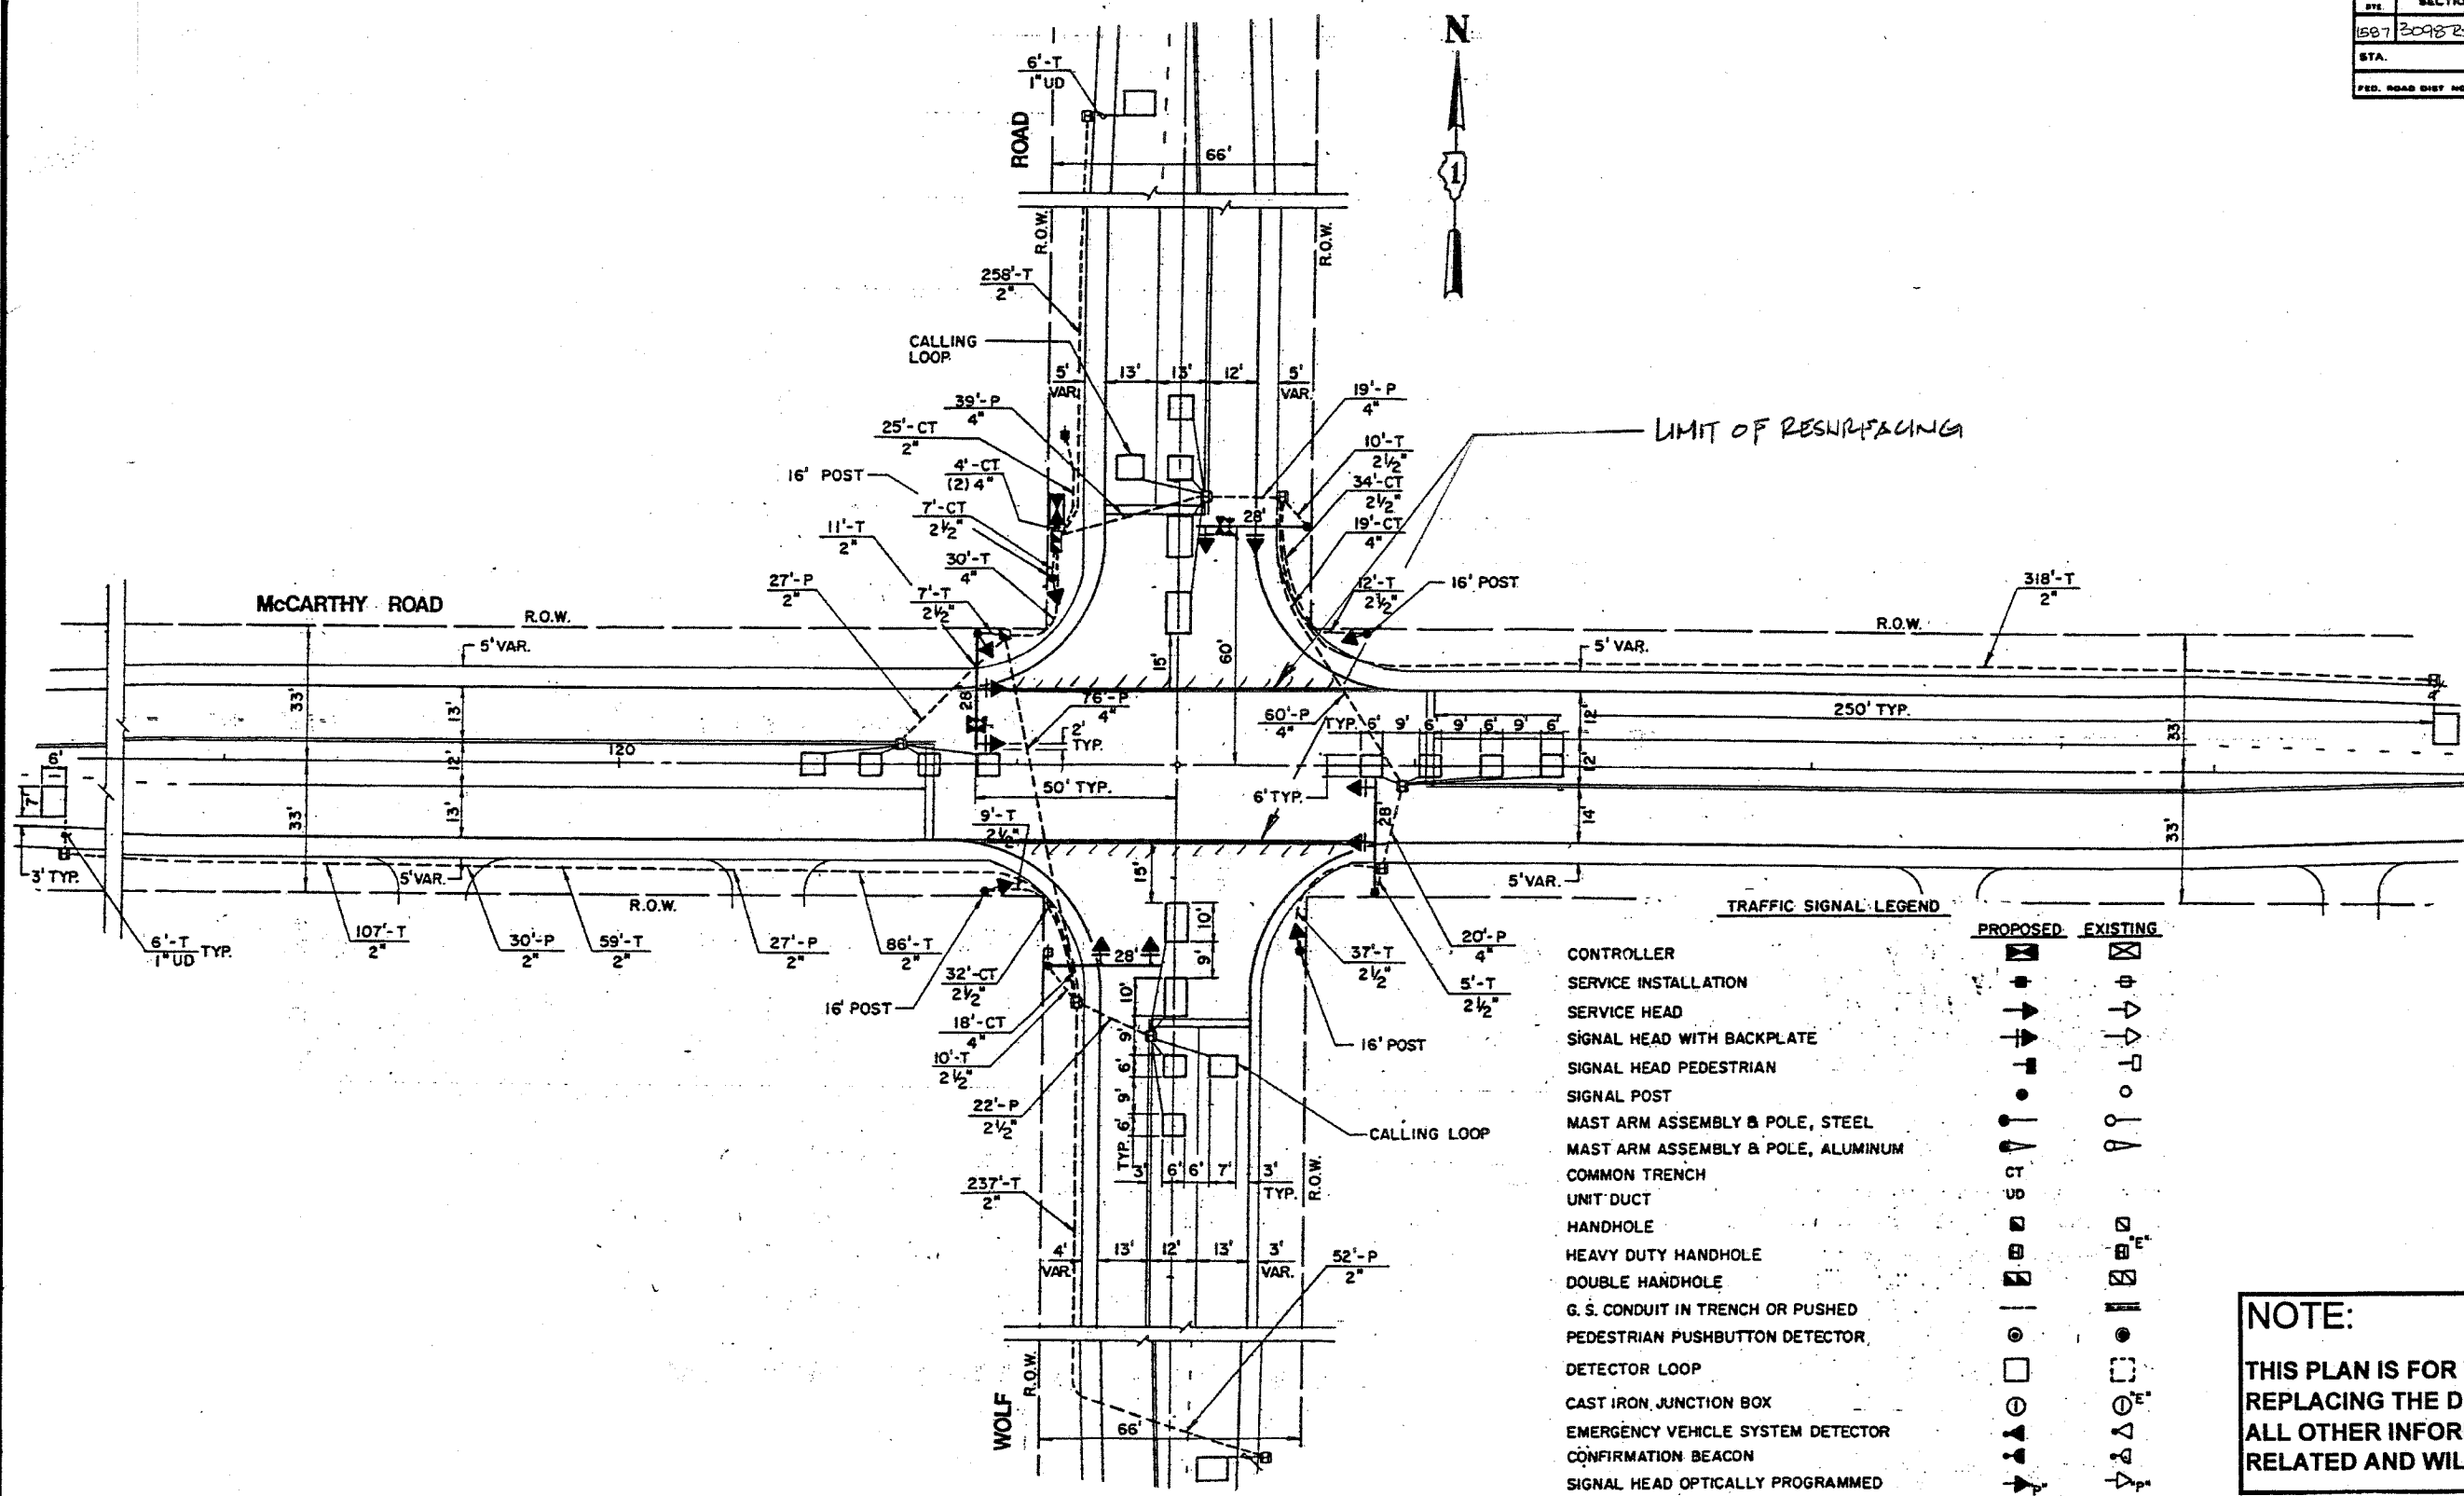

TRAFFIC SIGNAL LEGEND

- | | | |
|------------------------------------|----------|----------|
| CONTROLLER | PROPOSED | EXISTING |
| SERVICE INSTALLATION | ☐ | ☐ |
| SERVICE HEAD | ☐ | ☐ |
| SIGNAL HEAD WITH BACKPLATE | ☐ | ☐ |
| SIGNAL HEAD PEDESTRIAN | ☐ | ☐ |
| SIGNAL POST | ☐ | ☐ |
| MAST ARM ASSEMBLY & POLE, STEEL | ☐ | ☐ |
| MAST ARM ASSEMBLY & POLE, ALUMINUM | ☐ | ☐ |
| COMMON TRENCH | ☐ | ☐ |
| UNIT DUCT | ☐ | ☐ |
| HANDHOLE | ☐ | ☐ |
| HEAVY DUTY HANDHOLE | ☐ | ☐ |
| DOUBLE HANDHOLE | ☐ | ☐ |
| G. S. CONDUIT IN TRENCH OR PUSHED | ☐ | ☐ |
| PEDESTRIAN PUSHBUTTON DETECTOR | ☐ | ☐ |
| DETECTOR LOOP | ☐ | ☐ |
| CAST IRON JUNCTION BOX | ☐ | ☐ |
| EMERGENCY VEHICLE SYSTEM DETECTOR | ☐ | ☐ |
| CONFIRMATION BEACON | ☐ | ☐ |
| SIGNAL HEAD OPTICALLY PROGRAMMED | ☐ | ☐ |

NOTE:
 THIS PLAN IS FOR THE PURPOSE OF REPLACING THE DETECTOR LOOPS ONLY. ALL OTHER INFORMATION SHOWN IS NOT RELATED AND WILL BE DISREGARDED.

REPLACE ALL DETECTOR LOOPS AS SHOWN
 (WITHIN THE RESURFACING LIMITS)

CODE NO.	QUANTITY	UNIT	ITEM
86600600	350	Foot	Detector Loop Replacement

REVISIONS	
NAME	DATE

ILLINOIS DEPARTMENT OF TRANSPORTATION
DETECTOR LOOP REPLACEMENT
 MCCARTHY RD. (123 RD ST.) @ WOLF ROAD
 SCALE: 1" = 20'
 DATE: AUG. 05
 DRAWN BY: J.E.
 DESIGNED BY: J.E.
 CHECKED BY: J.E.