


| F. A. L. SVE. | SECTION | COUNTY | TOTAL SHEETS | SHEET NO. |
|-----------------------|----------|----------|------------------|-----------|
| 1587 | 309825-9 | COOK | 32 | 32 |
| STA. | | TO STA. | | |
| FED. ROAD DIST. NO. 7 | | ILLINOIS | FED. AID PROJECT | |

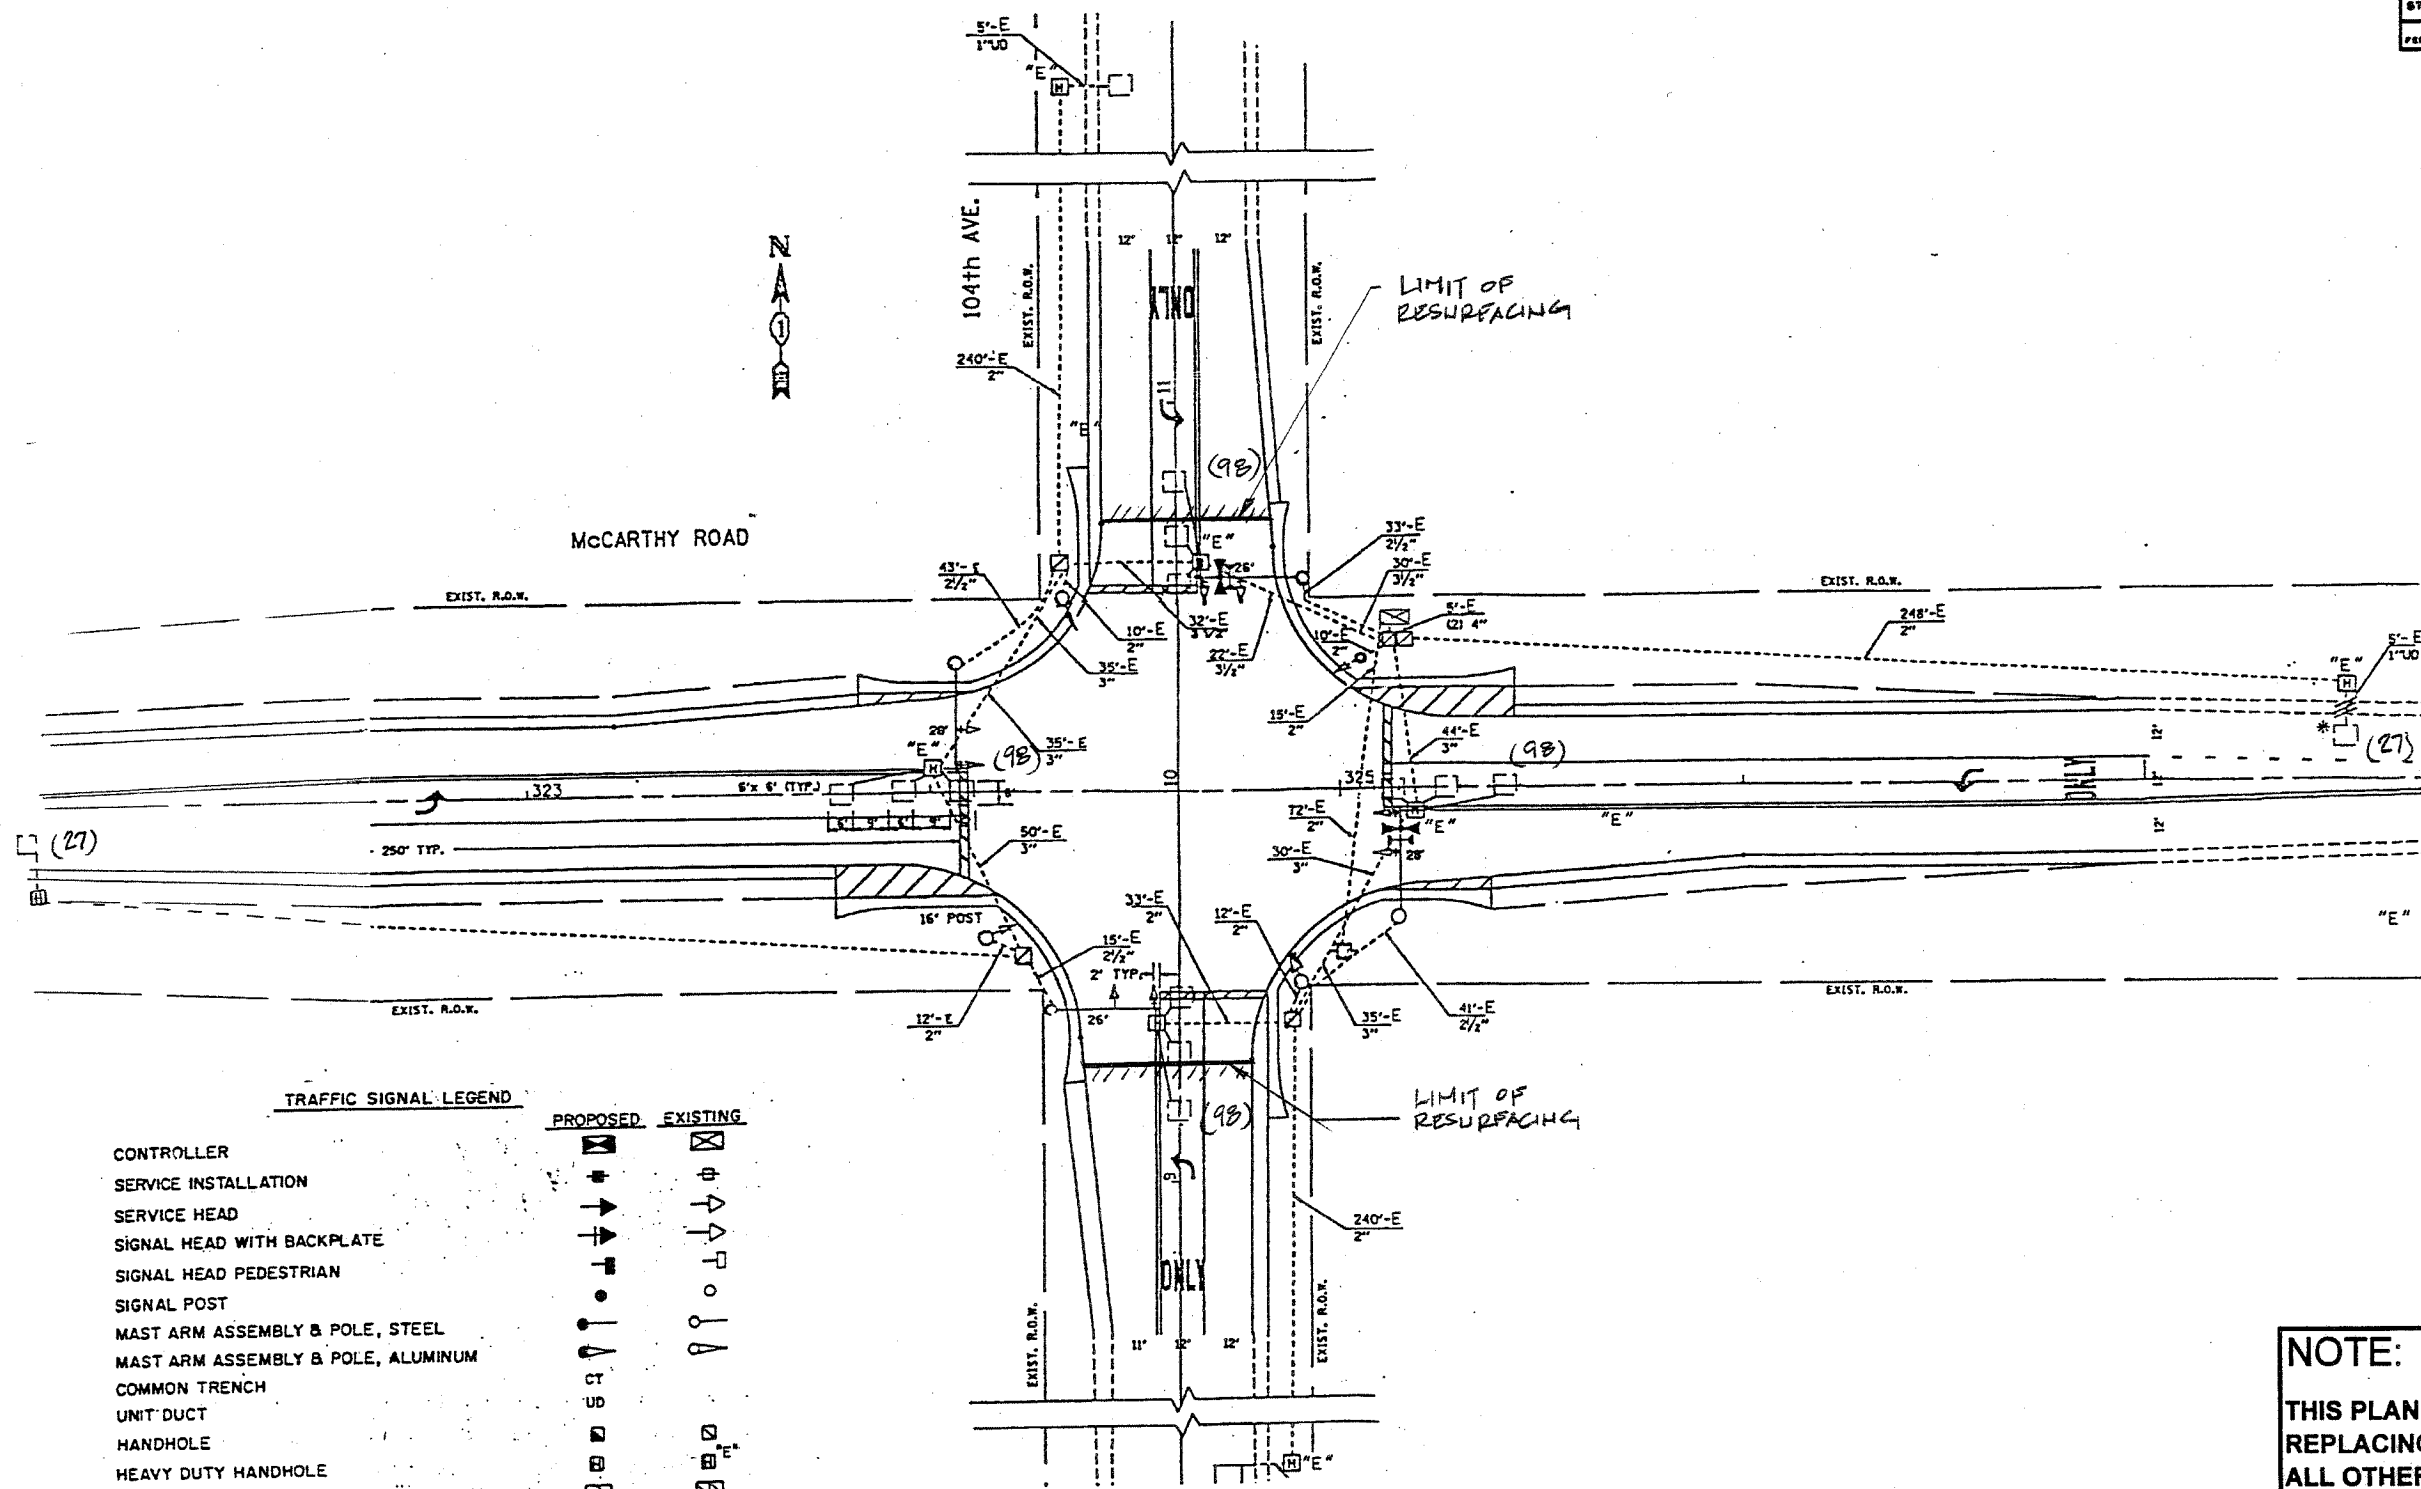

TRAFFIC SIGNAL LEGEND

| | PROPOSED | EXISTING |
|------------------------------------|----------|----------|
| CONTROLLER | | |
| SERVICE INSTALLATION | | |
| SERVICE HEAD | | |
| SIGNAL HEAD WITH BACKPLATE | | |
| SIGNAL HEAD PEDESTRIAN | | |
| SIGNAL POST | | |
| MAST ARM ASSEMBLY & POLE, STEEL | | |
| MAST ARM ASSEMBLY & POLE, ALUMINUM | | |
| COMMON TRENCH | | |
| UNIT DUCT | | |
| HANDHOLE | | |
| HEAVY DUTY HANDHOLE | | |
| DOUBLE HANDHOLE | | |
| G. S. CONDUIT IN TRENCH OR PUSHED | | |
| PEDESTRIAN PUSHBUTTON DETECTOR | | |
| DETECTOR LOOP | | |
| CAST IRON JUNCTION BOX | | |
| EMERGENCY VEHICLE SYSTEM DETECTOR | | |
| CONFIRMATION BEACON | | |
| SIGNAL HEAD OPTICALLY PROGRAMMED | | |

REPLACE ALL DETECTOR LOOPS AS SHOWN

(WITHIN THE RESURFACING LIMITS)

| CODE NO. | QUANTITY | UNIT | ITEM |
|----------|----------|------|---------------------------|
| 86600600 | 446 | Foot | Detector Loop Replacement |

NOTE:
THIS PLAN IS FOR THE PURPOSE OF REPLACING THE DETECTOR LOOPS ONLY. ALL OTHER INFORMATION SHOWN IS NOT RELATED AND WILL BE DISREGARDED.

ILLINOIS DEPARTMENT OF TRANSPORTATION
DETECTOR LOOP REPLACEMENT

MCCARTHY RD. (123 POST.) @ 104TH AVE.

SCALE: 1" = 20'
DATE: AUG. 05

DRAWN BY: J.E.
DESIGNED BY: J.E.
CHECKED BY: J.E.

| REVISIONS | |
|-----------|------|
| NAME | DATE |
| | |
| | |
| | |
| | |