


F.A.I. RTE.	SECTION	COUNTY	TOTAL SHEETS	SHEET NO.
72	(74-68)MRS	PIATT	10	6

EXISTING TYPICAL CROSS SECTION

F.A.I. 72

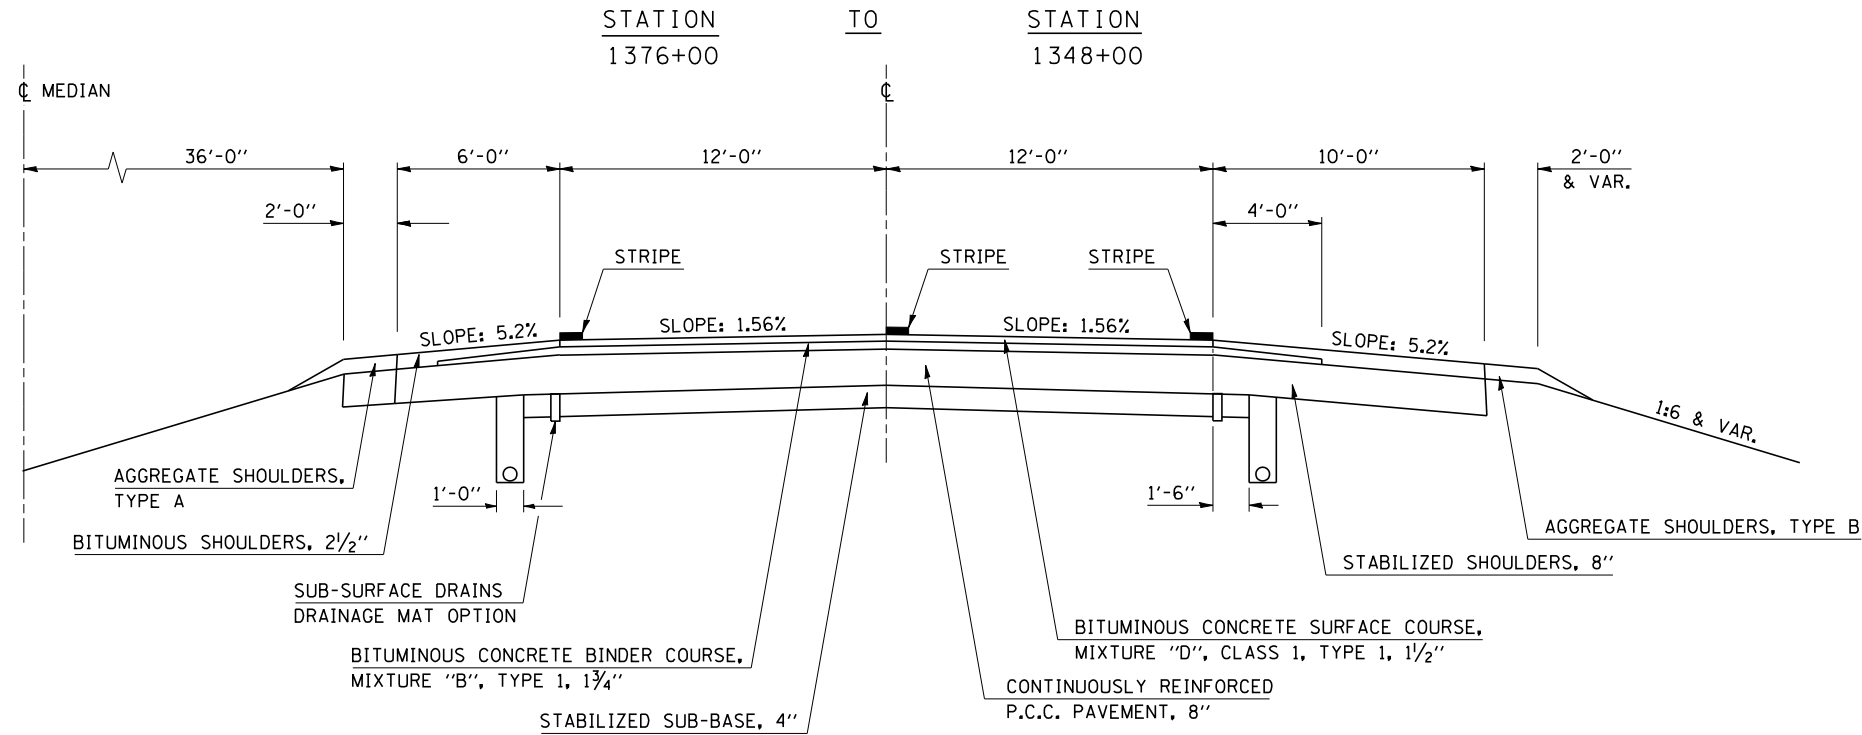


NOTES:

1. TYPICAL WESTBOUND F.A.I. 72 SHOWN LOOKING WEST.
2. PORTIONS OF THE WESTBOUND DRIVING LANE ARE ADJACENT TO INTERCHANGE RAMP.

PROPOSED TYPICAL CROSS SECTION MAINTENANCE RESURFACING IN WESTBOUND DRIVING LANE ONLY

F.A.I. 72

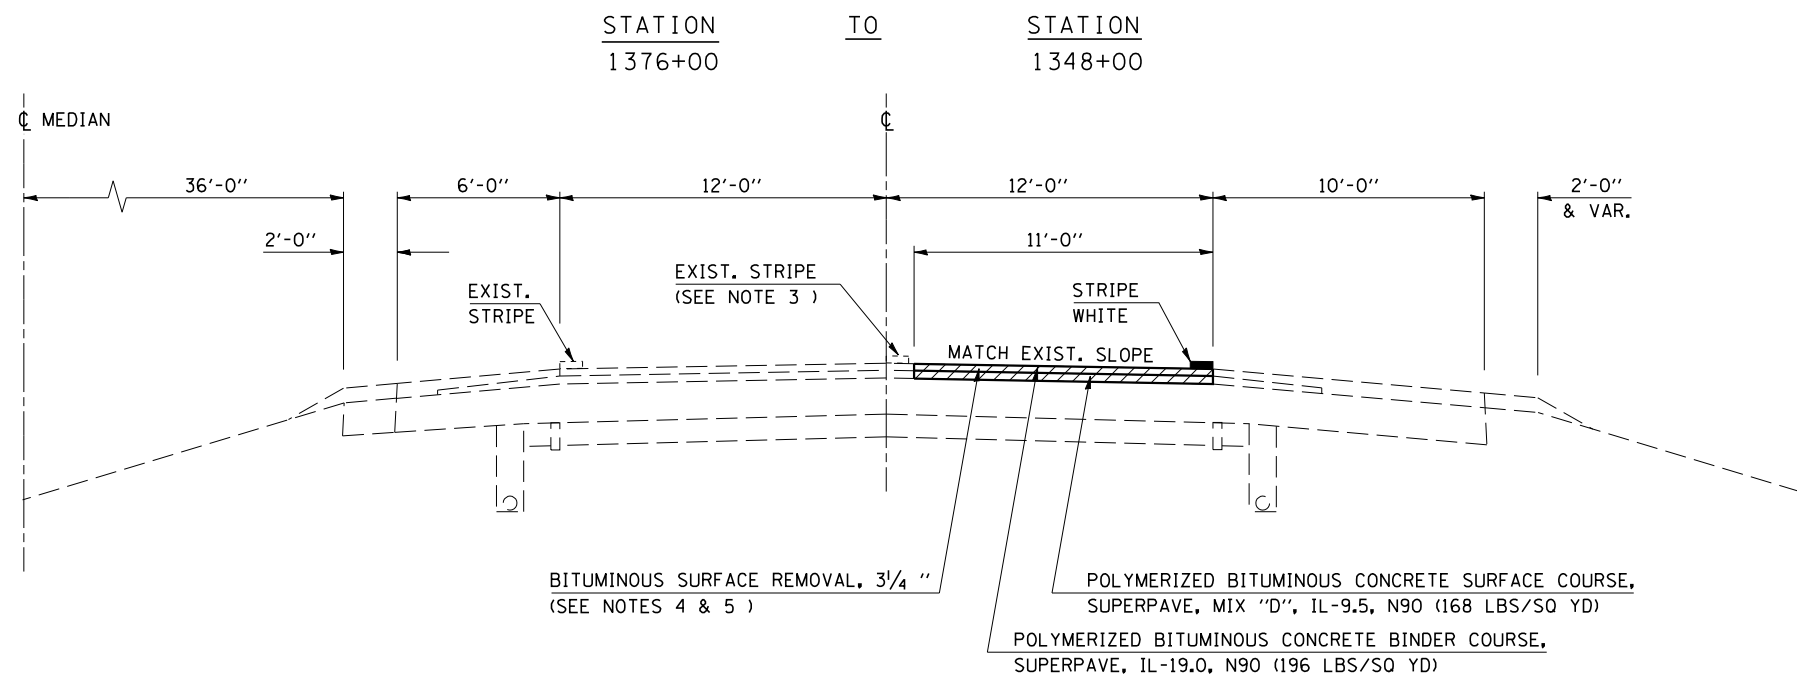

NOTES:

1. TYPICAL WESTBOUND F.A.I. 72 SHOWN LOOKING WEST.
2. PORTIONS OF THE WESTBOUND DRIVING LANE ARE ADJACENT TO INTERCHANGE RAMP.
3. THE CONTRACTOR SHALL ENSURE WESTBOUND CENTERLINE PAVEMENT STRIPING AND RAISED REFLECTIVE MARKERS ARE NOT DAMAGED DURING CONSTRUCTION.
4. THE EXISTING PAVEMENT SHALL BE COLD MILLED TO THE TOP OF THE EXISTING CONCRETE PAVEMENT. THE DEPTH SPECIFIED IS INTENDED TO ONLY REMOVE THE FULL THICKNESS OF THE EXISTING BITUMINOUS OVERLAY.
5. ANY ADDITIONAL QUANTITY OF BITUMINOUS MATERIAL REMOVED DURING CLASS A PATCH WORK WILL NOT BE MEASURED FOR PAYMENT AND SHALL BE INCLUDED IN THE CONTRACT UNIT PRICE FOR BITUMINOUS SURFACE REMOVAL - 3 1/4".

(CLASS A PATCHES LOCATED ADJACENT TO THE WESTBOUND TRAVELED WAY CENTERLINE WILL REQUIRE REMOVAL OF ADDITIONAL BITUMINOUS OVERLAY MATERIAL BEYOND THE 11 FOOT WIDE BITUMINOUS SURFACE REMOVAL - 3 1/4" PAY ITEM.)

ILLINOIS DEPARTMENT OF TRANSPORTATION
TYPICAL CROSS SECTIONS
F.A.I. ROUTE 72
SECTION (74-68)MRS
PIATT COUNTY

SCALE: NO SCALE
DATE: APRIL 20, 2006
DRAWN BY: CADD
CHECKED BY:

PLOT DATE = 5/19/2006
FILE NAME = c:\projects\70558\70558.dgn
PLOT SCALE = 42.3525 / IN.
USER NAME = bleckr