



F.A.S. RTE.	SECTION	COUNTY	TOTAL SHEETS	SHEET NO.
819	101BR-3	WASHINGTON	24	9
STA. 158+00.00		TO STA. 164+00.00		
FED. ROAD DIST. NO. _		ILLINOIS FED. AID PROJECT		
CONTRACT NO. 76964				

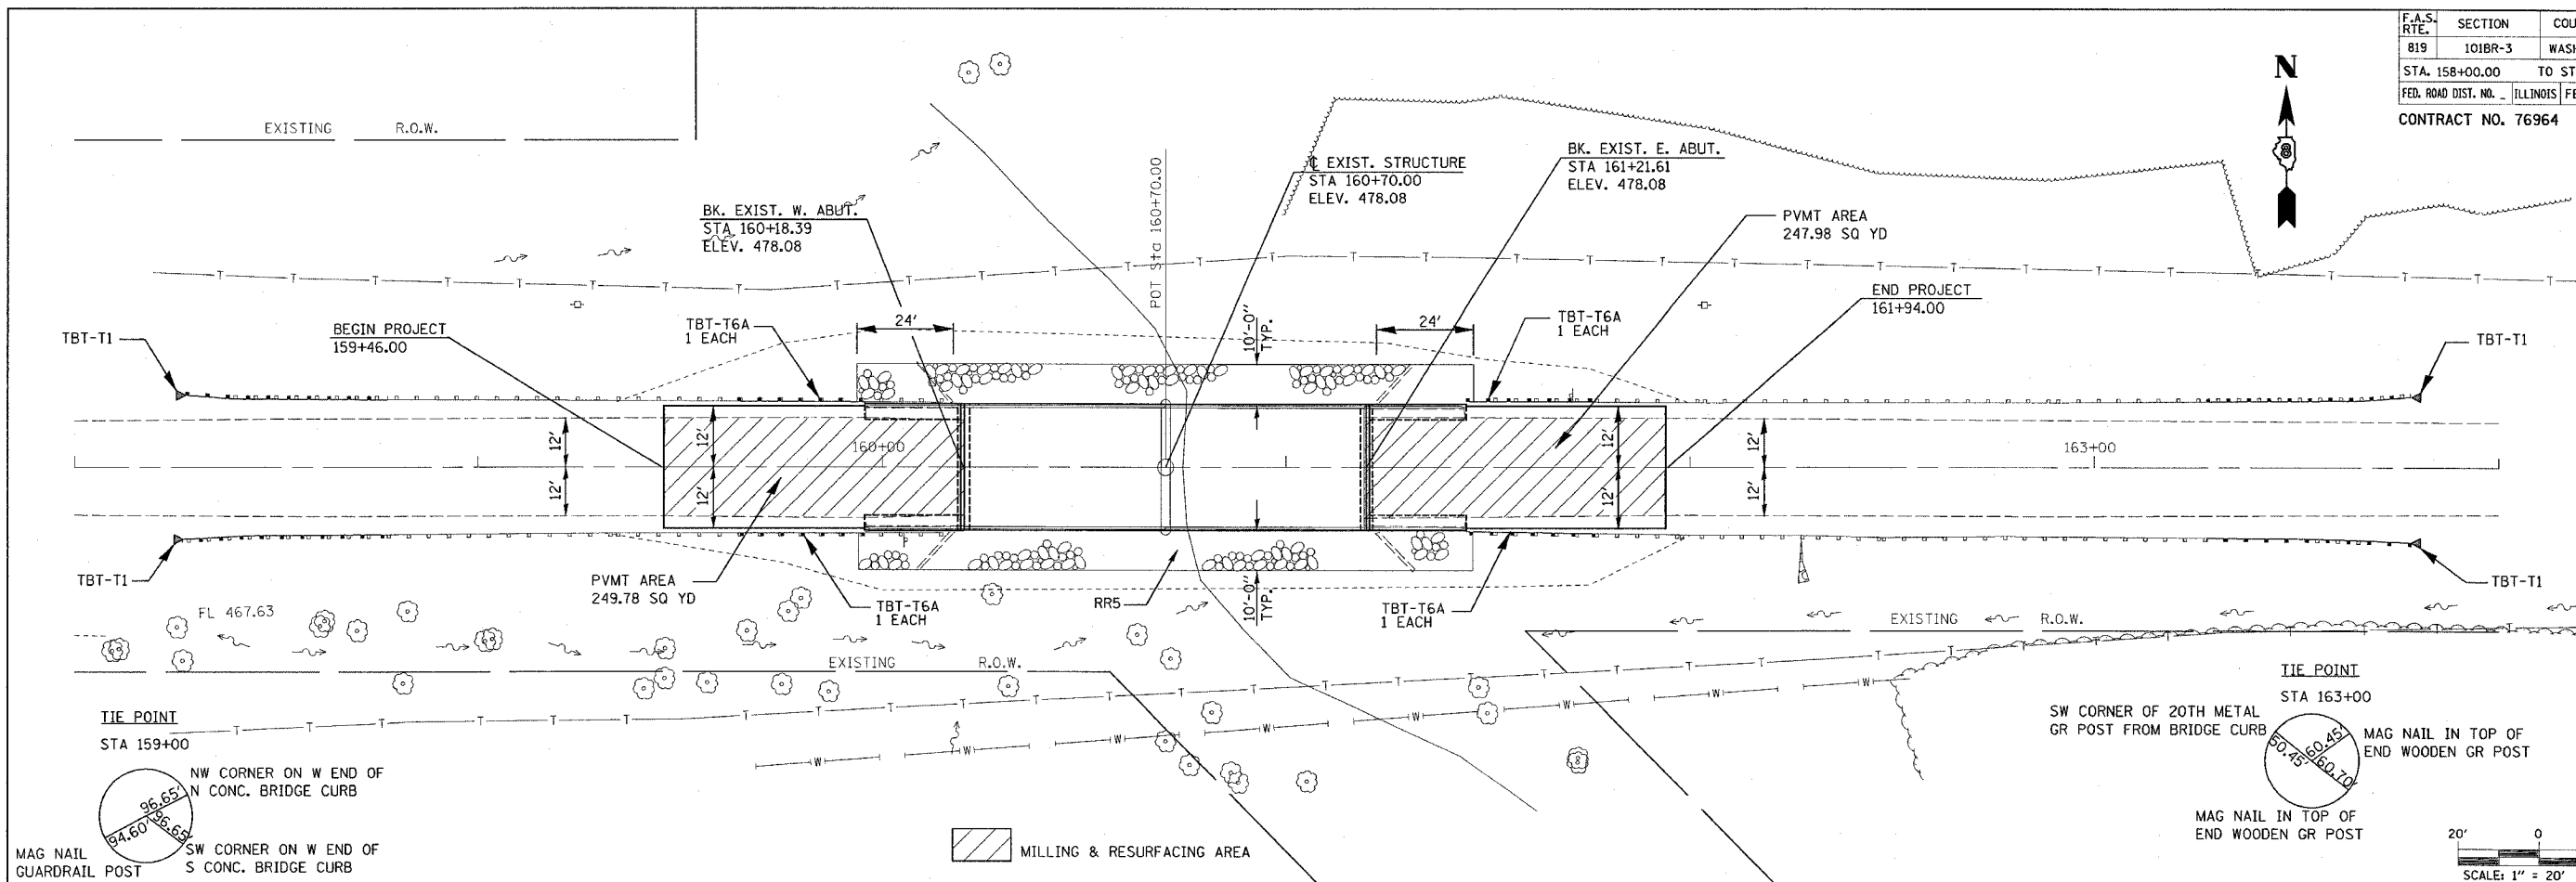

PLAN	SURVEYED	BY	DATE
	PLANNED		
	CHECKED		
	NOTED		
NOTE BOOK NO. _____			
PAID FILE NAME _____			



PROFILE	SURVEYED	BY	DATE
	PLANNED		
	CHECKED		
	NOTED		
NOTE BOOK NO. _____			
PAID FILE NAME _____			

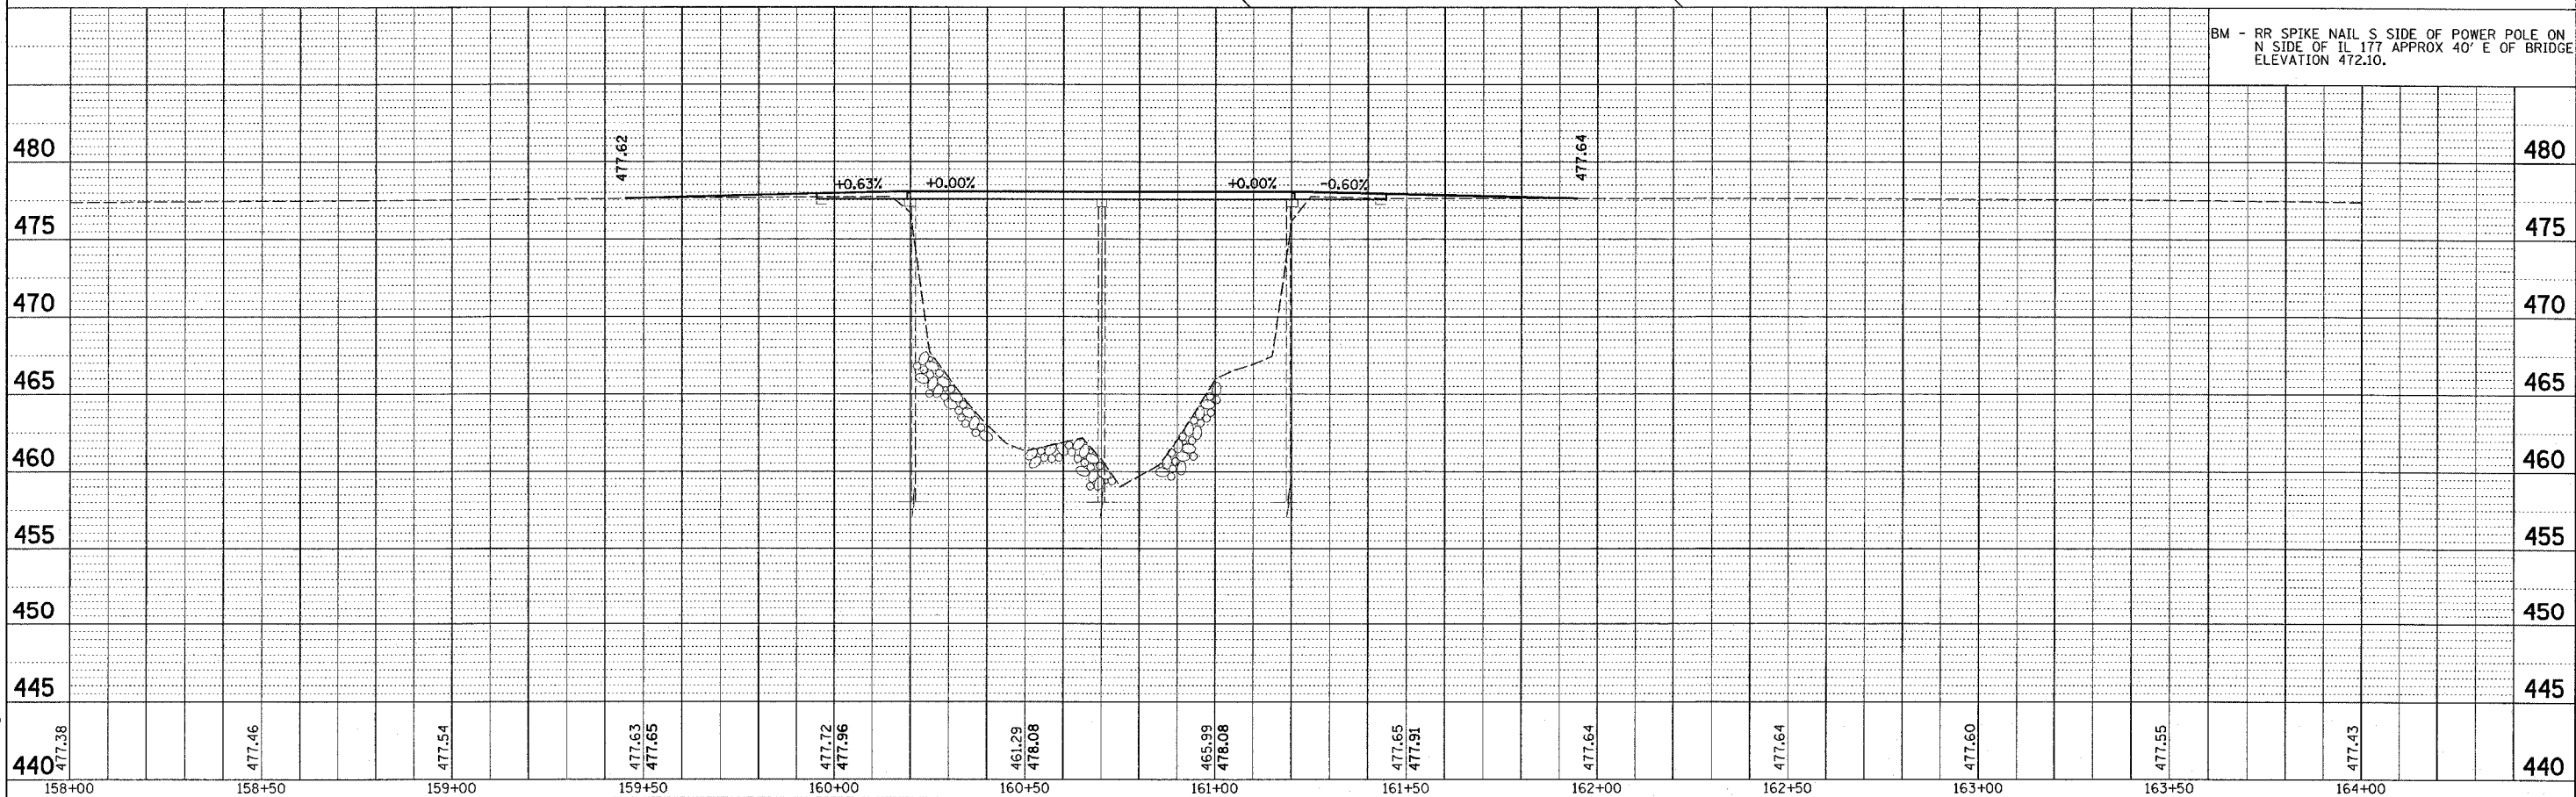

PLOT DATE = 5/15/2006
 FILE NAME = c:\projects\ed0605\plan\p110605a.dgn
 PLOT SCALE = 20.0000' / IN
 USER NAME = galich