


PLOT DATE = 5/15/2006  
PLOT SCALE = 10.0000' / 1" / 100.0000'  
USER NAME = galish

ORIGINAL SURVEY PLOTTED BY DATE  
NOTE BOOK NO. AREAS CHECKED

FINAL SURVEY PLOTTED BY DATE  
NOTE BOOK NO. AREAS CHECKED

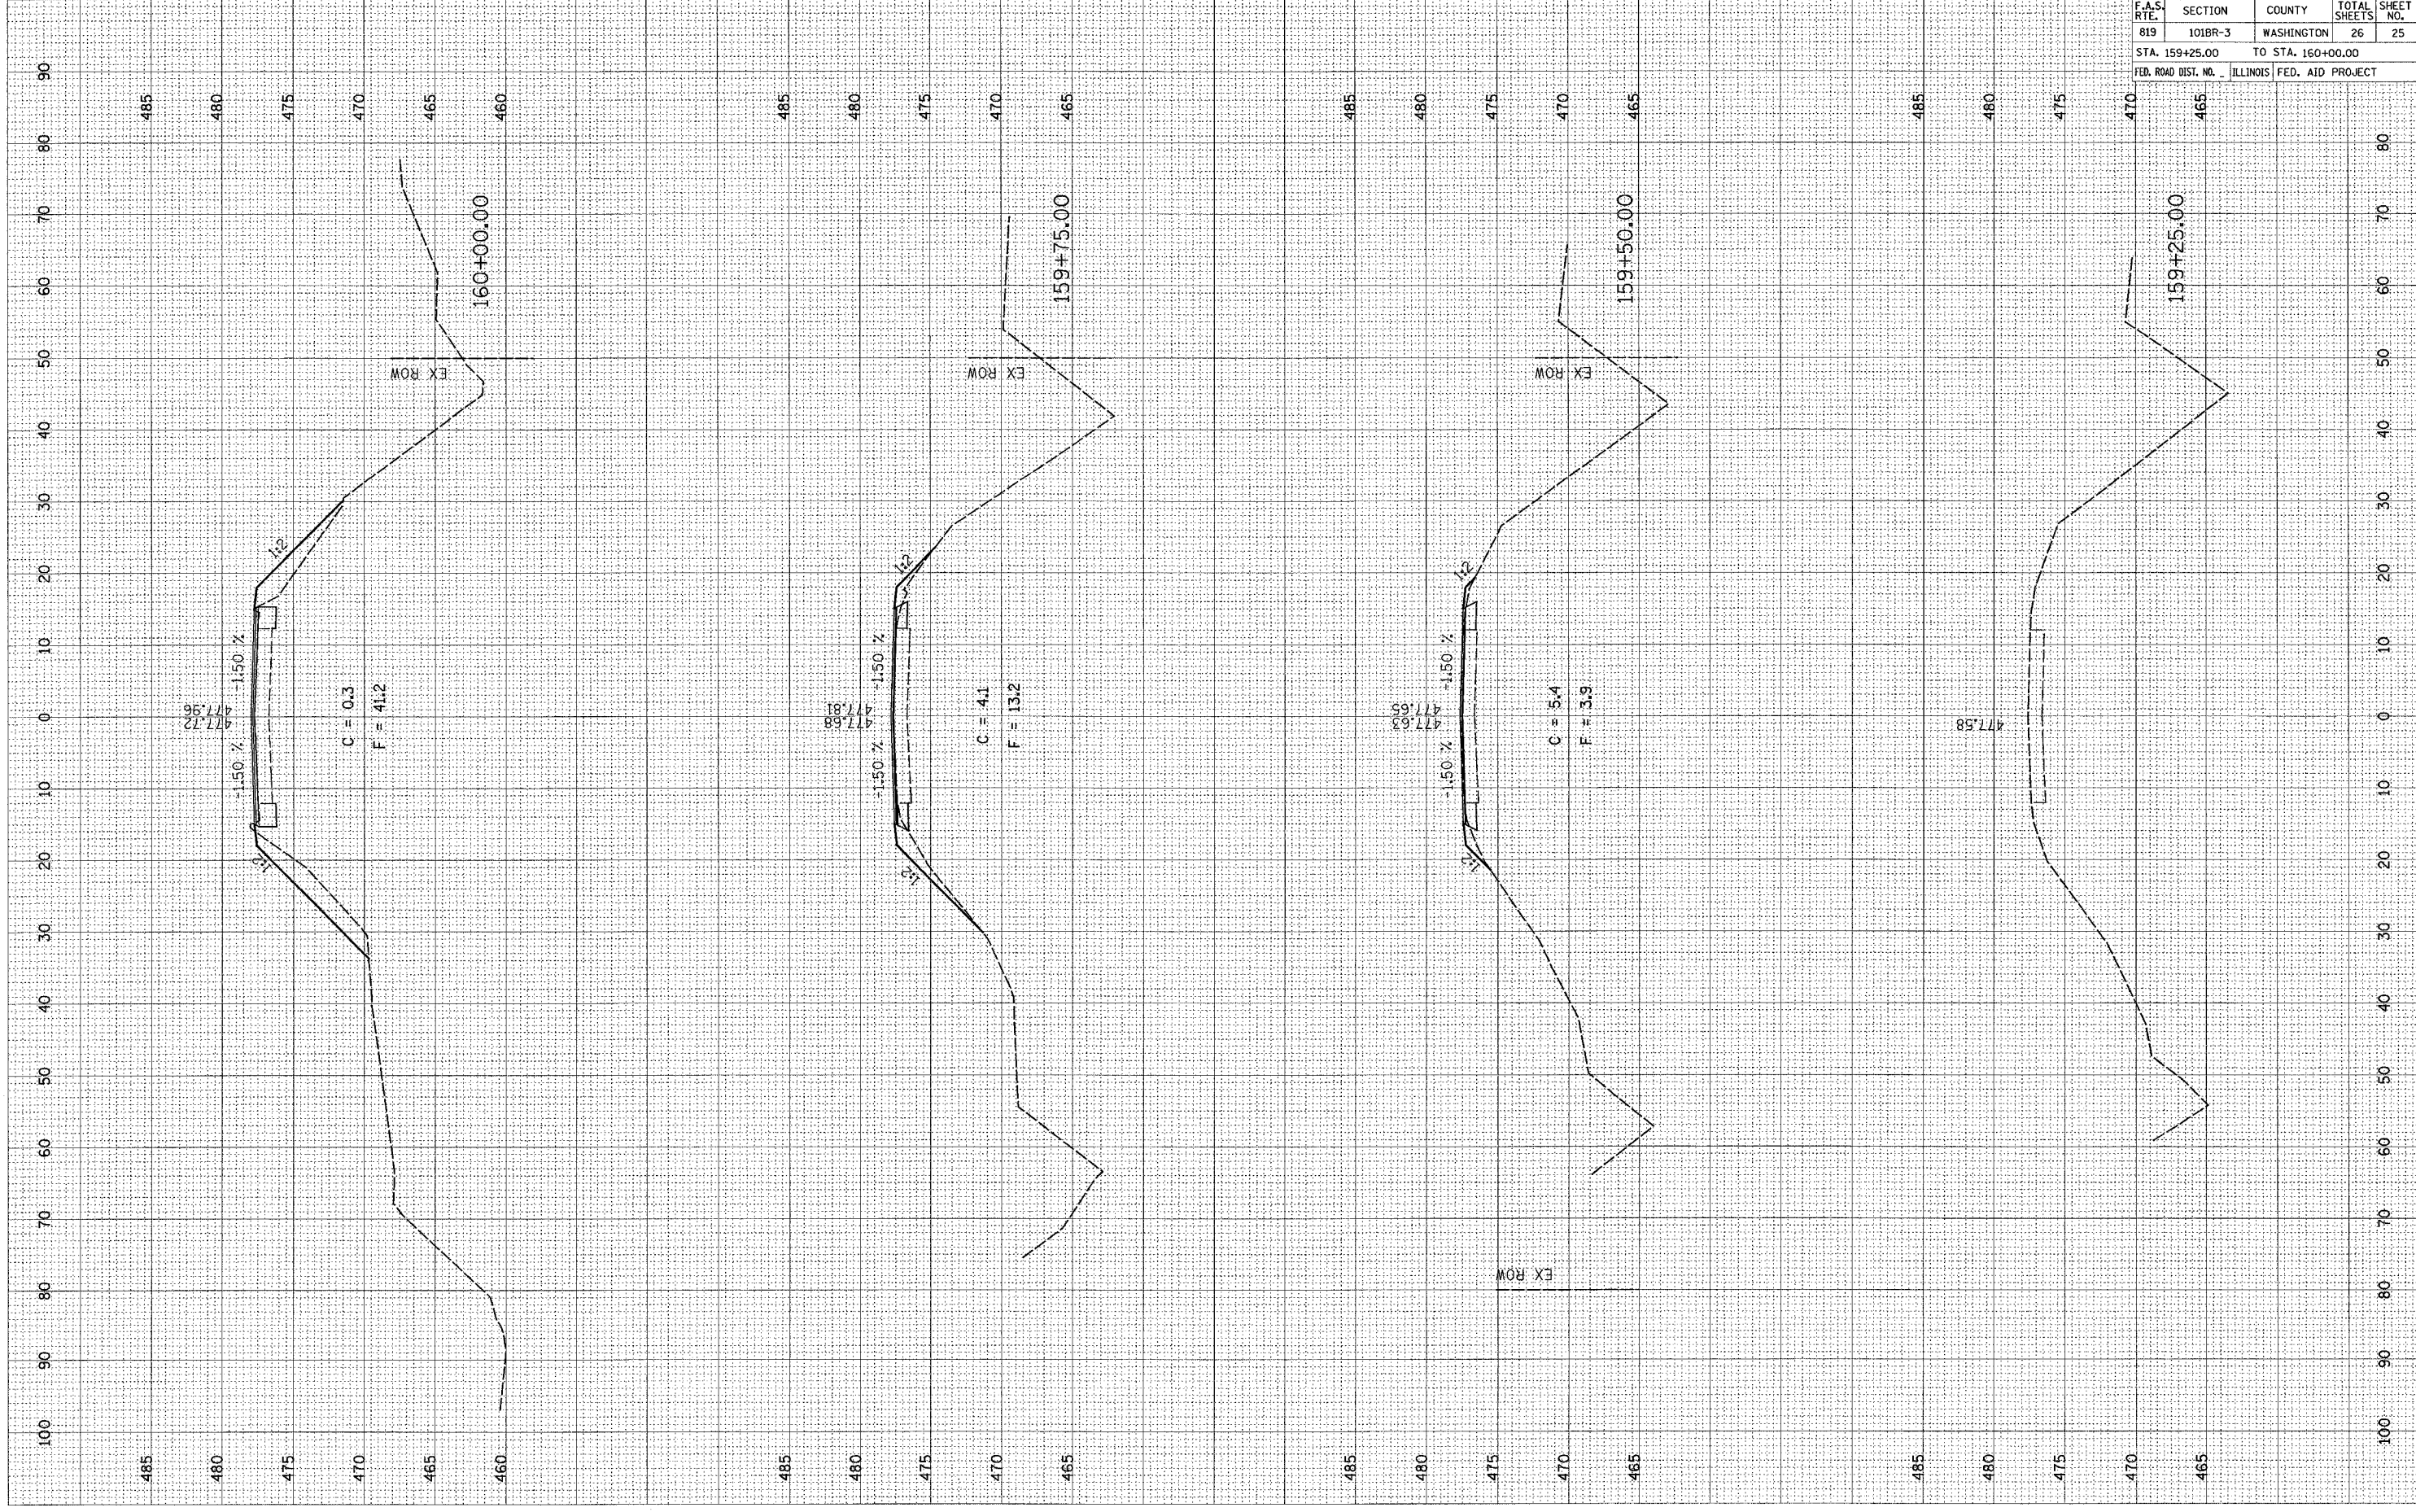

| CONTRACT NO. 76964               |         |            |                  |           |
|----------------------------------|---------|------------|------------------|-----------|
| F.A.S. RTE.                      | SECTION | COUNTY     | TOTAL SHEETS     | SHEET NO. |
| 819                              | 101BR-3 | WASHINGTON | 26               | 25        |
| STA. 159+25.00 TO STA. 160+00.00 |         |            |                  |           |
| FED. ROAD DIST. NO. 1 ILLINOIS   |         |            | FED. AID PROJECT |           |