
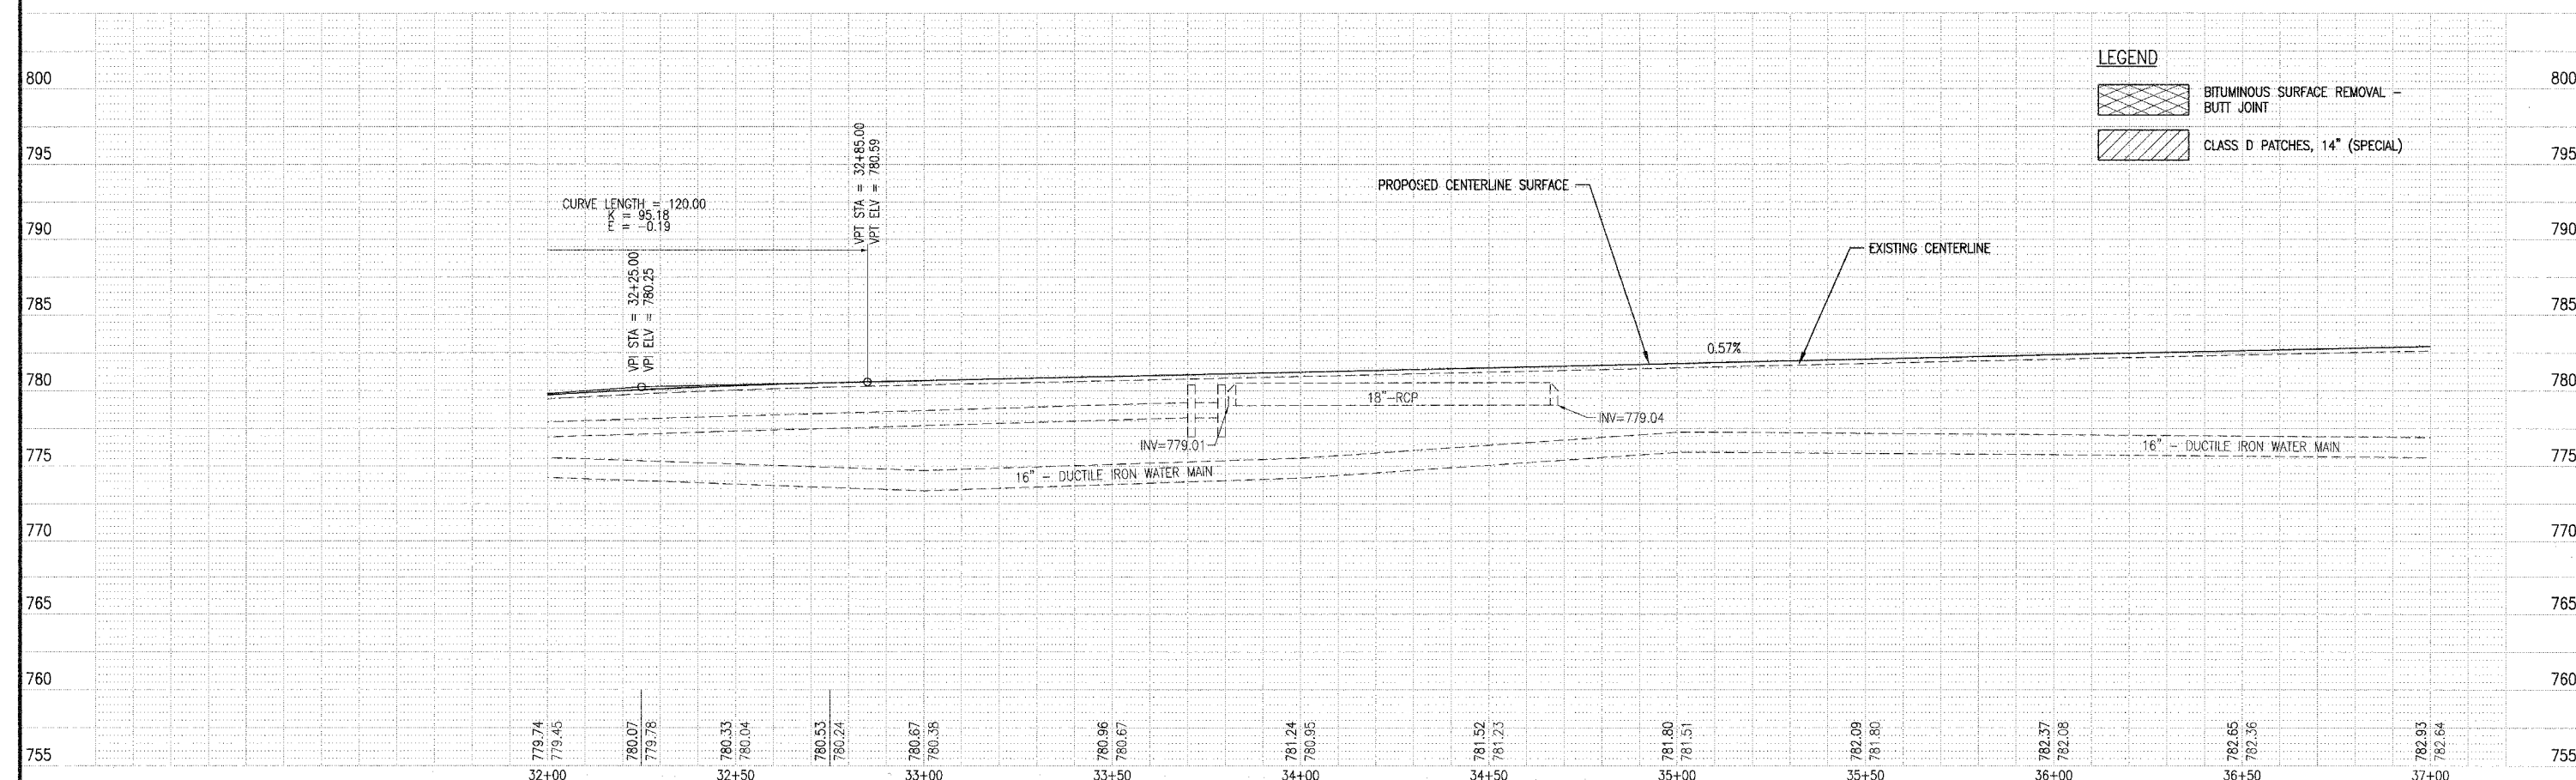


F.A.P. RTE.	SECTION	COUNTY	TOTAL SHEETS	SHEET NO.
361	06-00079-00-RS	DUPAGE	28	10
FED. ROAD DIST. NO.			ILLINOIS	FED. AID PROJECT

CONTRACT NO. 83857

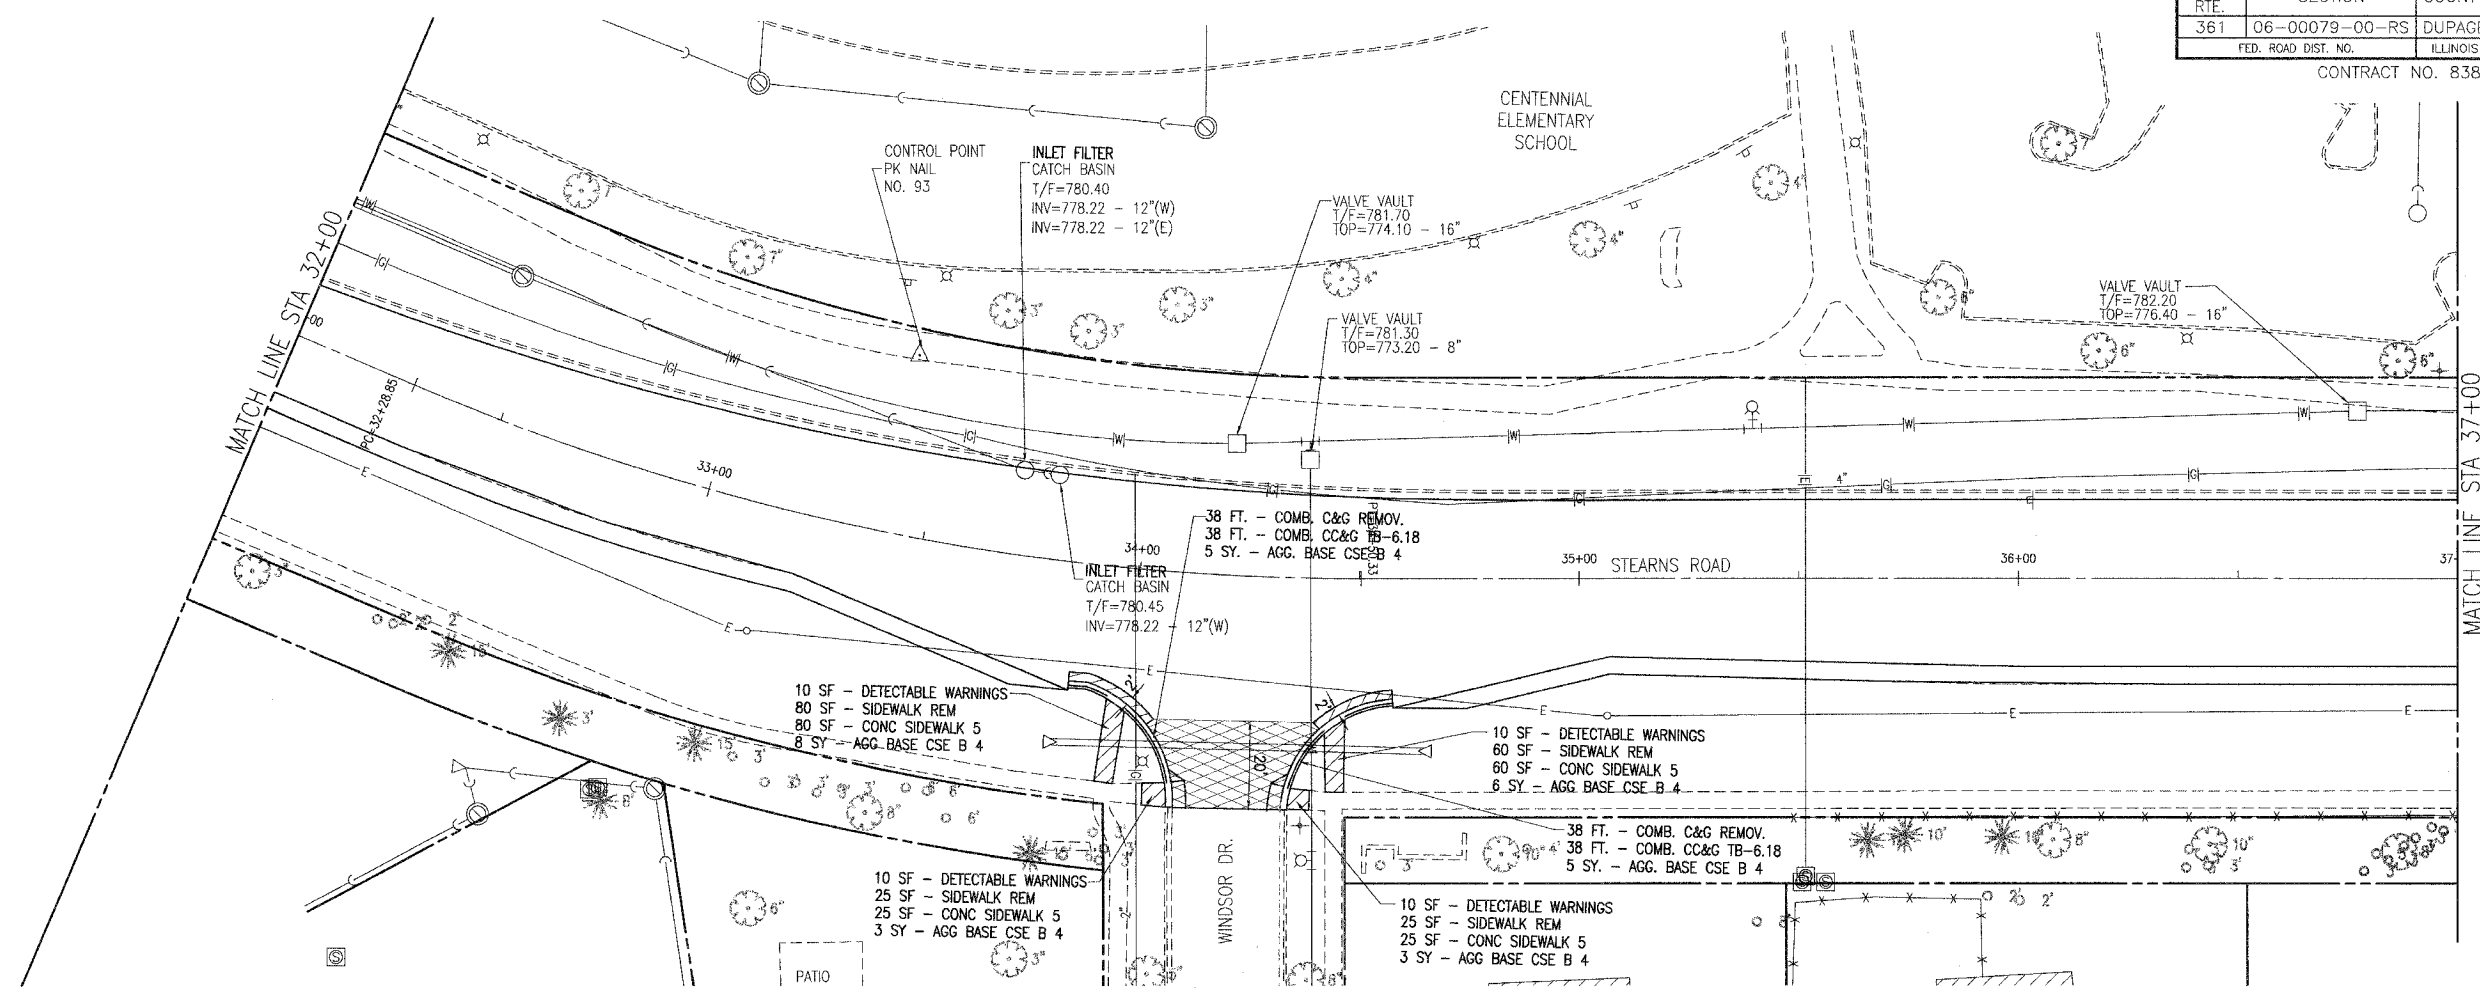

REVISIONS:										PLOTTED BY: SMM		 PAVIA-MARTING & Co. 910 WEST LAKE STREET ROSELLE, IL 60172-3352 (630) 529-8000 FAX (630) 894-4910 Design Firm Professional Registration #184002376	TITLE:		SCALE: 1"=20'H:1"=5'V
DATE	BY	DESCRIPTION			DATE	BY	DESCRIPTION			CHECKED BY: JR	DATE: 02/27/06				
04/10/06	SMM	REVISED PER IDOT COMMENTS								DRAWN BY: SMM	JOB NO: 2809/DS				
										CHECKED BY: JR	SECTION NO: 06-00079-00-RS				
										APPROVED BY: DVM	SHEET 10 OF 28				