
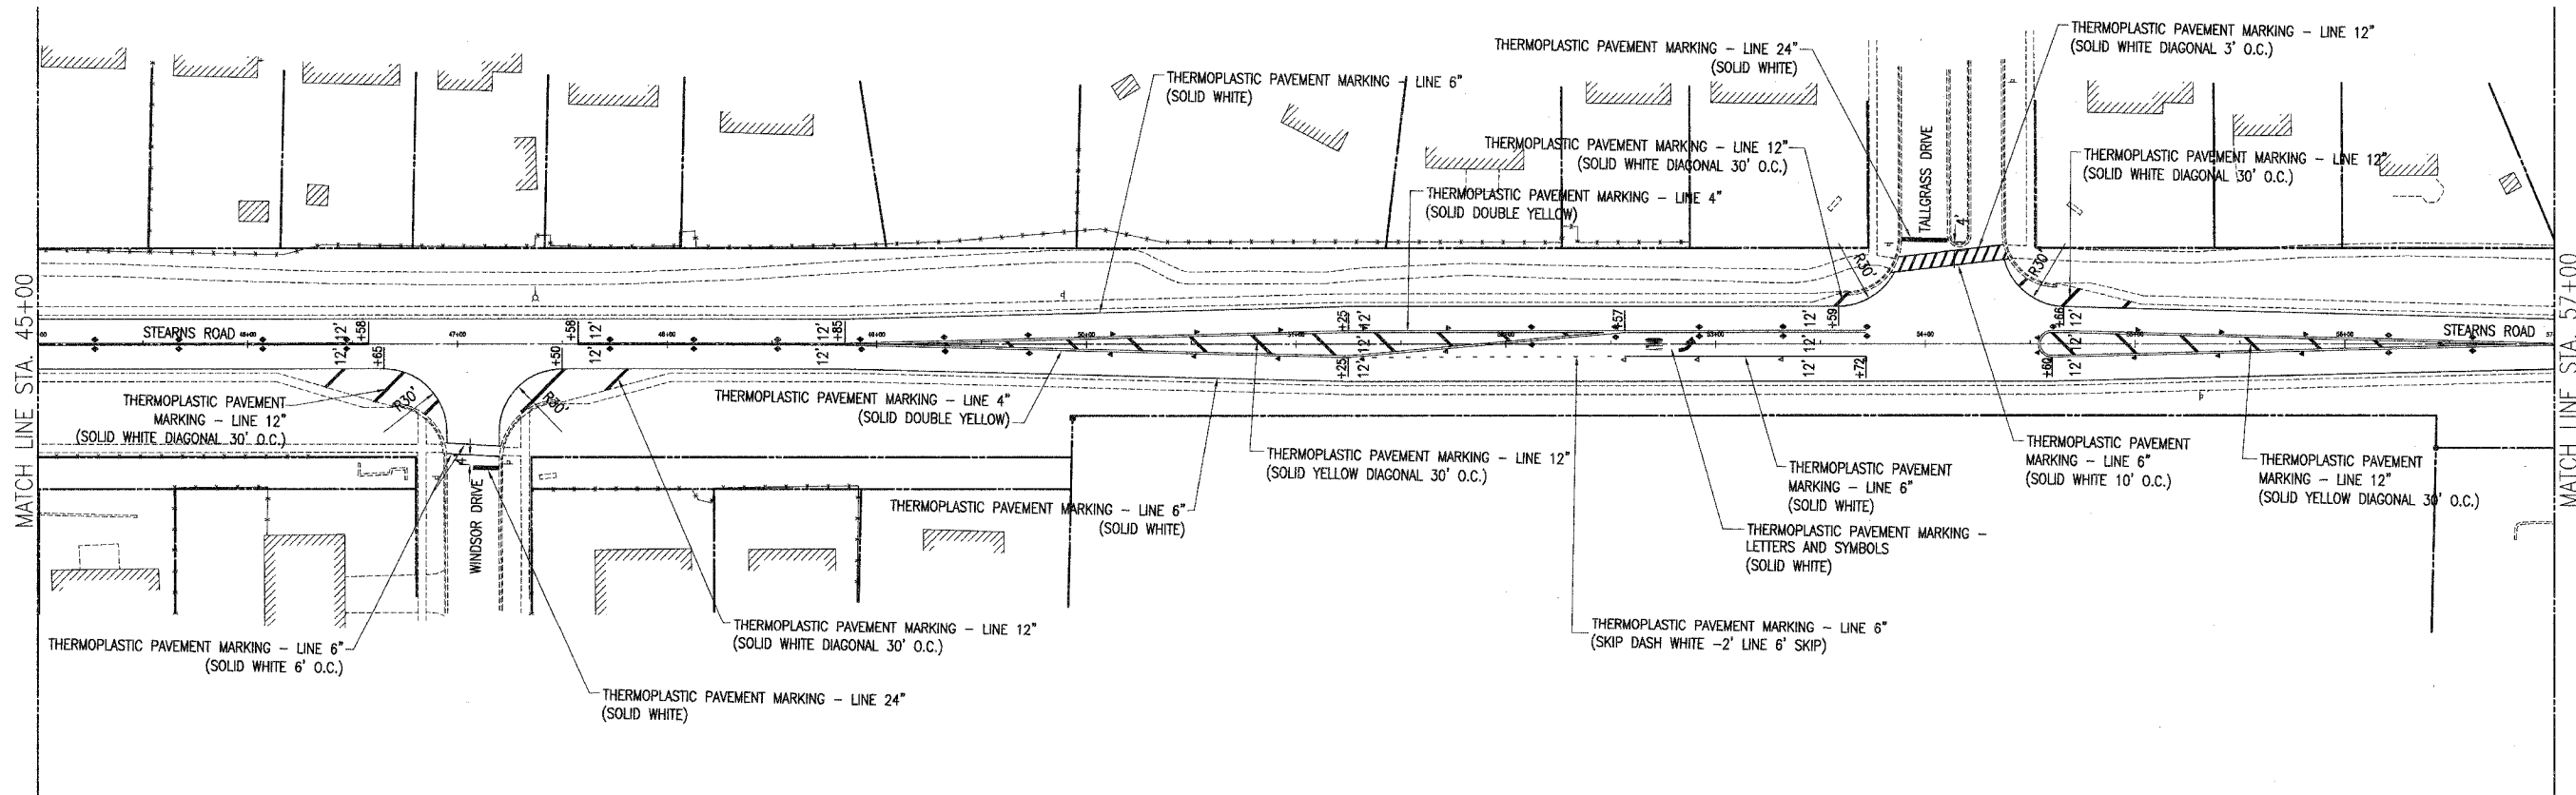


F.A.P. RTE.	SECTION	COUNTY	TOTAL SHEETS	SHEET NO.
361	06-00079-00-RS	DUPAGE	28	24
FED. ROAD DIST. NO.			ILLINOIS	FED. AID PROJECT

CONTRACT NO. 83857

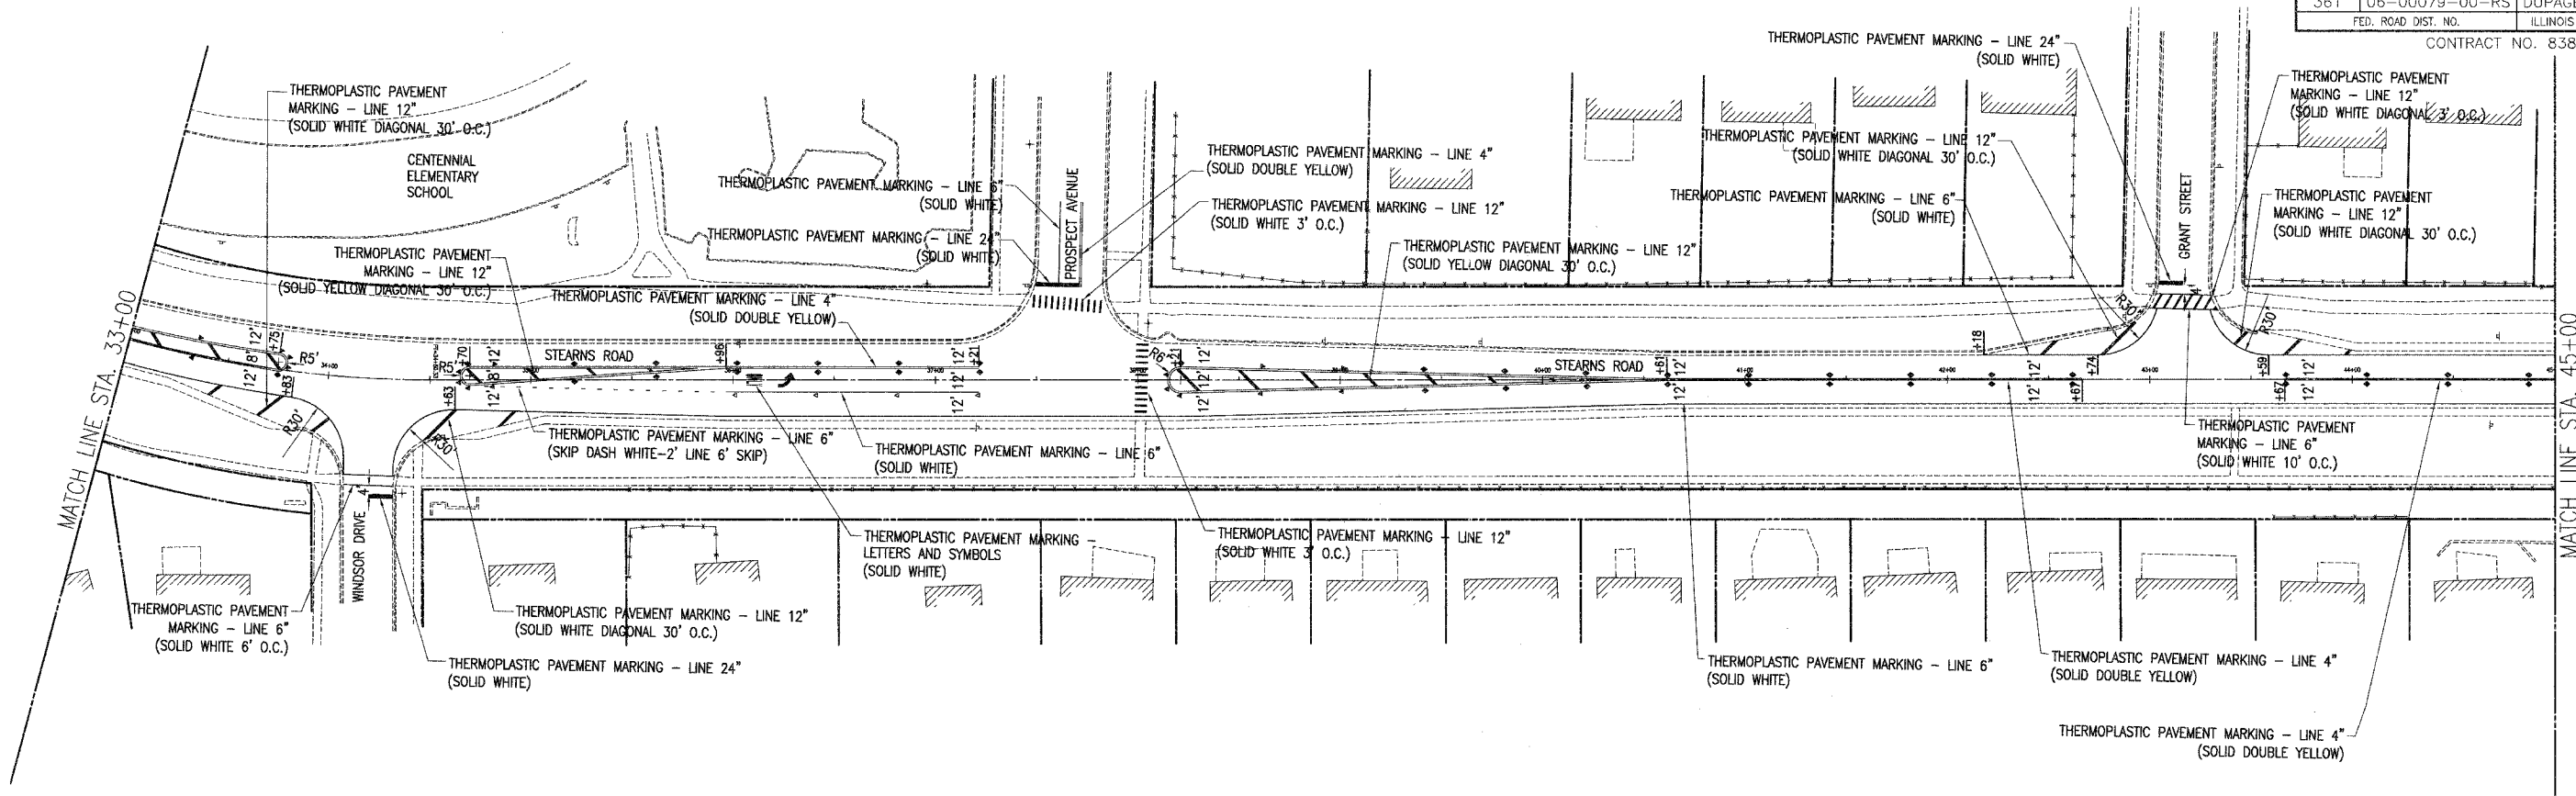

REVISIONS:							
DATE	BY	DESCRIPTION	DATE	BY	DESCRIPTION	DATE	BY
04/10/06	SMM	REVISED PER IDOT COMMENTS					

PLOTTED BY:	SMM
CHECKED BY:	JR
DRAWN BY:	SMM
CHECKED BY:	JR
APPROVED BY:	DVM

PAVIA-MARTING & CO.
 910 WEST LAKE STREET
 ROSELLE, IL 60172-3352
 (630) 529-8000 FAX (630) 894-4910
 Design Firm Professional Registration #184002376

TITLE: **STEARNS ROAD RESURFACING IMPROVEMENTS
 PAVEMENT MARKING DETAIL**
 SECTION NO. 06-00079-00-RS

SCALE: 1"=40'
 DATE: 02/27/06
 JOB NO: 2809DS
 SHEET: 24 OF 28