


JUN 29, 2006 9:58 AM CAH
 I:\AIRPORTS\ROBINSON\835-04RWY\AIRPORT_SHEETS\R-304XS.DWG - STA. 124+50 TO STA. 125+50

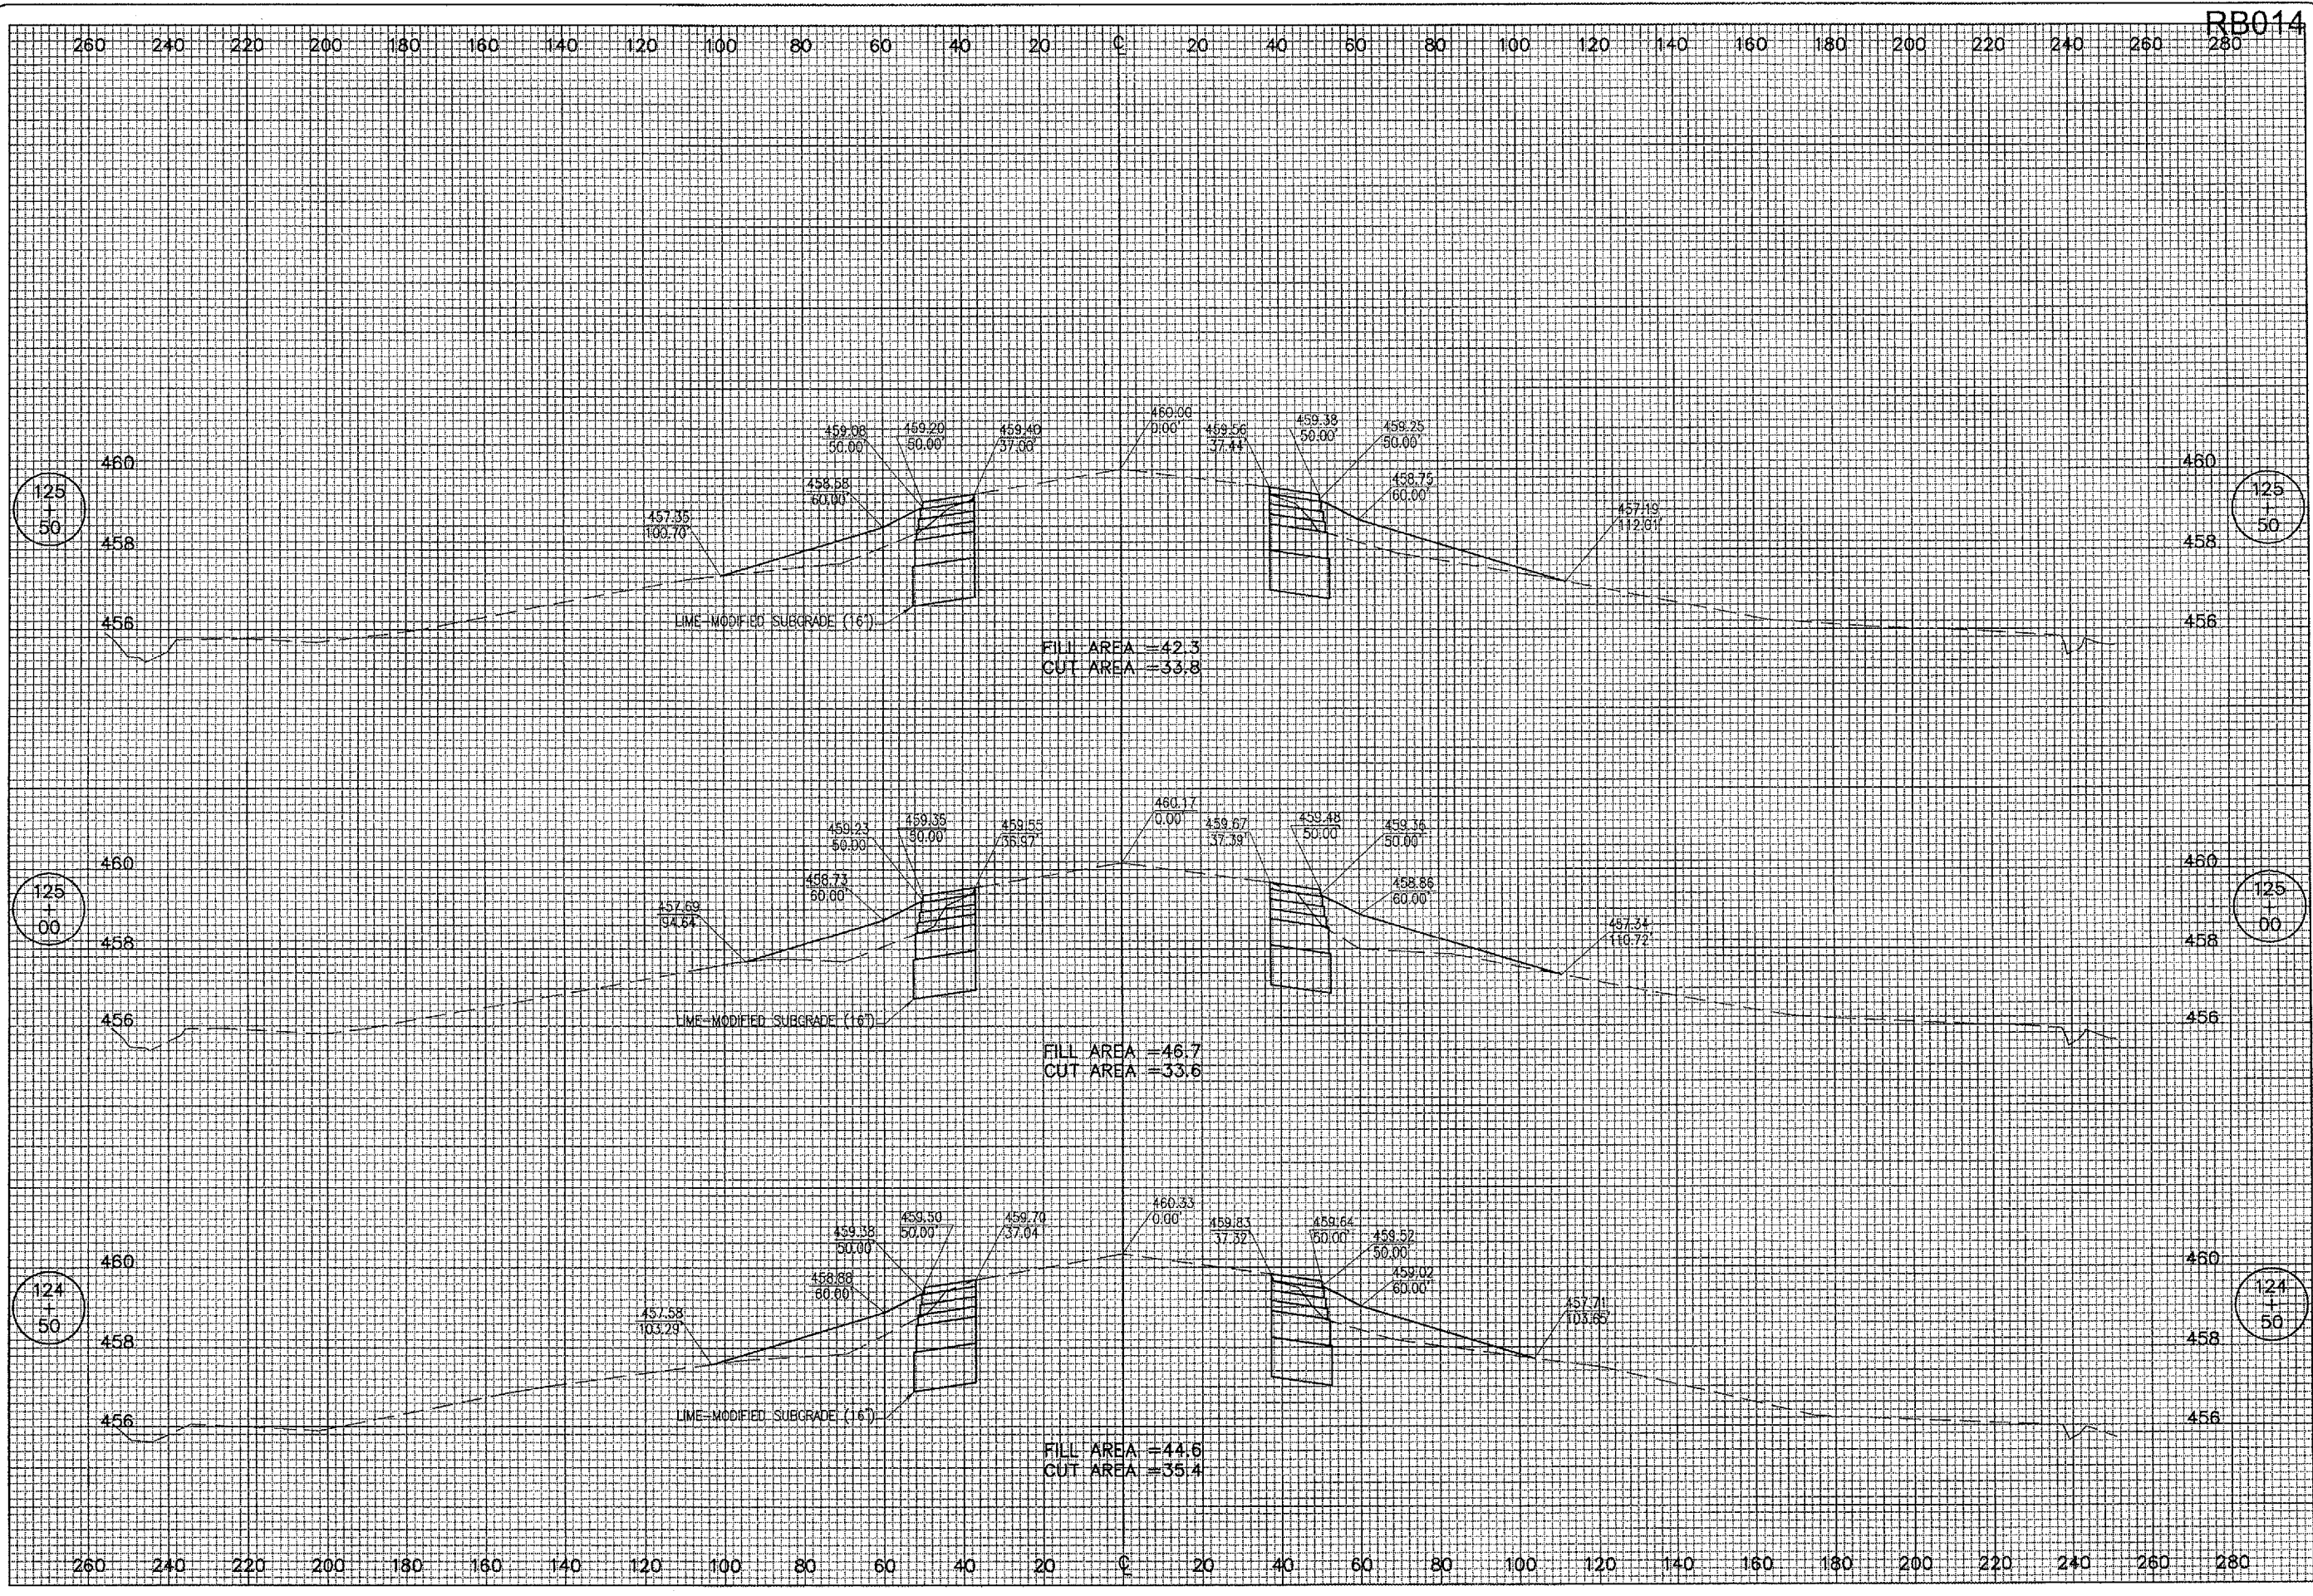

RB014

DATE	REVISION	BY

ROBINSON MUNICIPAL AIRPORT
 ROBINSON
 CRAWFORD COUNTY, ILLINOIS
 I.L. PROJ.: RSV-3490 A.L.P. PROJ.: 3-17-0086-B10

I.E. Project No. 838-04RWY Filename: R-304XS.DWG Scale: 1"=20'H, 1"=2'V Date: 01/13/04	LAYOUT: TLW 01/20/04 DRAWN: TLW 01/20/04 REVIEWED: CAH 03/05/04
---	---



RUNWAY 9-27
 WIDENING
 PROPOSED
 CROSS-SECTIONS
 STA. 124+50 TO STA. 125+50