


F.A.P. RTE.	SECTION	COUNTY	TOTAL SHEETS	SHEET NO.
575	(8&14) R-3	WILL	390	58
STA. 760+00 TO STA. 805+00				
FED. ROAD DIST. NO. ILLINOIS FED. AID PROJECT				
CONTRACT NO. 60961				

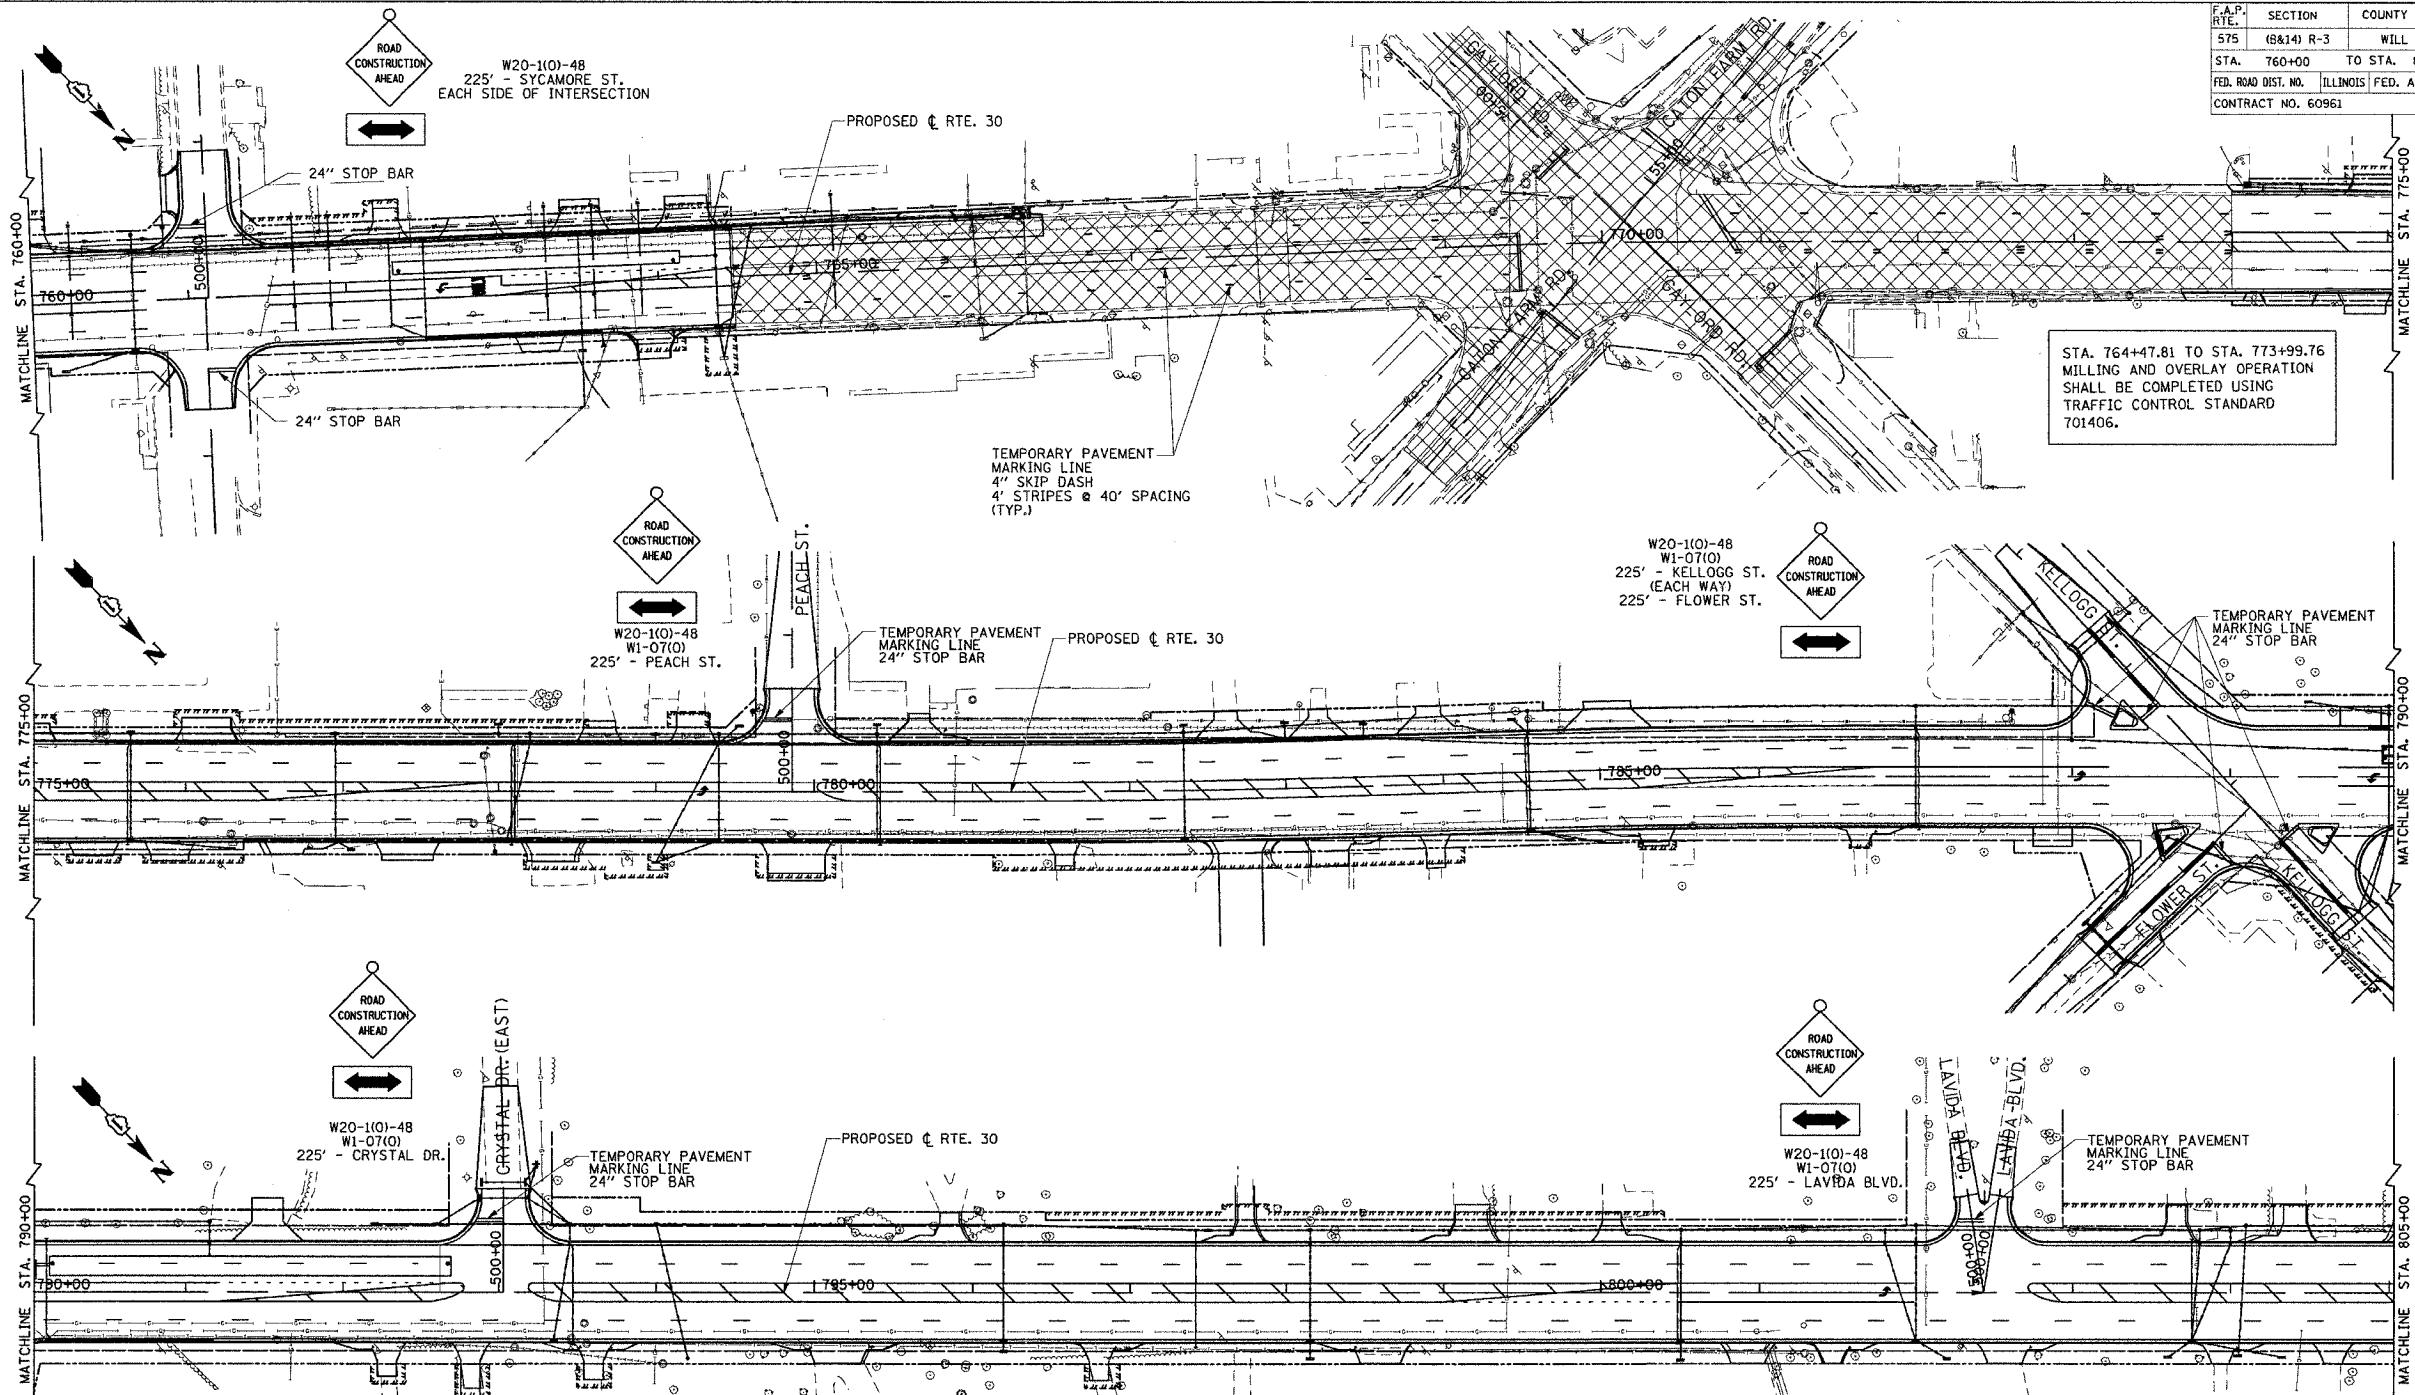

STAGE 4 CONSTRUCTION NOTES

THE MILLING AND OVERLAY WORK IN THIS STAGE SHALL BE DONE UNDER A MOVING OPERATION UTILIZING TRAFFIC CONTROL STANDARD 701406.

SHORT-TERM PAVEMENT MARKING SHALL BE PLACED UNTIL PERMANENT MARKINGS ARE PLACED.

- STAGE 4 - MAJOR ITEMS OF WORK**
- OPEN ALL LANES TO TRAFFIC FROM STA. 717+50.63 TO STA. 816+86.78.
 - MILL PAVEMENT SURFACE STA. 764+47.82 TO STA. 774+99.76 AND STA. 816+86.78 TO STA. 846+13.54. MAINTENANCE OF TRAFFIC FOR THE MILLING AND OVERLAY OPERATION SHALL BE COMPLETED UTILIZING TRAFFIC CONTROL STD. 701406 AND BE PAID AS TRAFFIC CONTROL AND PROTECTION, (SPECIAL) (LUMP SUM).
 - CONSTRUCT CURB REPAIRS AND INLET ADJUSTMENTS.
 - CONSTRUCT BITUMINOUS LEVELING IN MILLED AREAS.
 - CONSTRUCT POLYMERIZED BITUMINOUS CONCRETE SURFACE COURSE SUPERPAVE MIX "F" N90 (1 3/4") FROM STA. 716+77.18 TO STA. 764+47.82 AND STA. 774+02.00 TO STA. 816+66.78.
 - CONSTRUCT POLYMERIZED BITUMINOUS CONCRETE SURFACE COURSE SUPERPAVE MIX "F" N90 (1 3/4") FROM STA. 764+47.82 TO STA. 774+02.00 AND STA. 816+66.78 TO STA. 846+13.54.

- CONSTRUCT TRAFFIC CONTROL DETECTOR LOOPS IN MILLED AREAS, RE-SET TRAFFIC SIGNAL TO ACTUATED PHASING AT HENNEPIN AND CATON FARM INTERSECTIONS.
- PLACE ALL PERMANENT PAVEMENT MARKINGS AND PAVEMENT REFLECTORS STA. 716+59.86 TO STA. 764+47.82 AND STA. 774+99.76 TO STA. 846+13.54.
- PLACE PERMANENT PAVEMENT MARKINGS FROM STA. 764+47.82 TO 774+99.76 AND STA. 816+86.78 TO STA. 846+13.54.
- REMOVE REMAINING TRAFFIC CONTROL DEVICES AND SIGNAGE.

CMT
CRAWFORD MURPHY & TILLY, INC.
CONSULTING ENGINEERS
SPRINGFIELD, IL ■ AURORA, IL ■ ST. LOUIS, MO

REVISIONS	
NAME	DATE

ILLINOIS DEPARTMENT OF TRANSPORTATION
MAINTENANCE OF TRAFFIC
PLAN VIEW
STAGE 4
US ROUTE 30
SHEET 24 OF 26

SCALE: VERT. NONE
HORIZ. 1"=50'
DATE: 3/1/05

DRAWN BY: SNH
CHECKED BY: SBP

Rev. 7-26-05