STATE OF ILLINOIS

DEPARTMENT OF TRANSPORTATION

DIVISION OF HIGHWAYS

PLANS FOR PROPOSED HIGHWAY

F.A.P. 575: US 30 (LINCOLN HIGHWAY)
AT LILY CACHE ROAD & OVER LILY CACHE CREEK

SECTION: 14-B-R-1 & 15N-3

INTERSECTION RECONSTRUCTION, BRIDGE
REPLACEMENT AND TRAFFIC SIGNAL INSTALLATION

WILL COUNTY



DESIĞN DESIGNATION - 3240 (20) ARTERIAL 5.51 (PCC-20)

FOR INDEX OF SHEETS, SEE SHEET NO. 2

THE IMPROVEMENT IS LOCATED IN THE

VILLAGE OF PLAINFIELD IN WILL COUNTY

TRAFFIC DATA US 30: 2003 ADT = 32400

LILY CACHE ROAD: 1999 ADT = 2250 POSTED SPEED LIMIT = 35 MPH

POSTED SPLED LIMIT= 35 MPH


0 100' 200' 300' -- 1" = 100'
0 10' 20' 30' -- 1" = 10'
0 50' 100' 1" = 50'
0 50' 100' -- 1" = 30'
0 50' 100' -- 1" = 20'
FULL SIZE PLANS HAVE BEEN PREPARED USING STANDARD

FULL SIZE PLANS HAVE BEEN PREPARED USING STANDARD ENGINEERING SCALES. REDUCED SIZED PLANS WILL NOT CONFORM TO STANDARD SCALES. IN MAKING MEASUREMENTS ON REDUCED PLANS, THE ABOVE SCALES MAY BE USED.

J.U.L.E.

JOINT UTILITY LOCATION INFORMATION FOR EXCAVATION 1-800-892-0123

CONTRACT NO. 62098

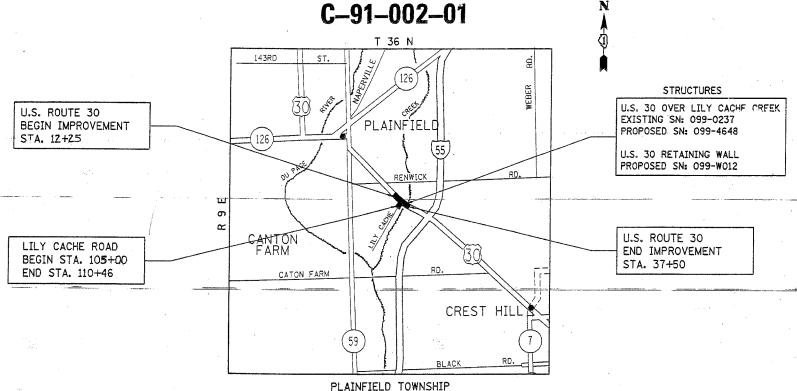

MAP SCALE: 1 INCH = 2.0 MILE

GROSS AND NET LENGTH OF IMPROVEMENT = 3071 LINEAR FEET = 0.58 MILES

ADAMS BROWN CASS MEMARIS MACOURTY SANGAMON DE WITT COLES SONTER CRAFGOD MACOURTY SANGAMON DE WITTERD MACOURTY SOND CANDER OF WALLEAST MACOURTY SANGAMON DE WITTERD COLES SOND CANDER OF WALLEAST MACOURTY SANGAMON DE WITT DOUBLES SOND CANDER OF WATTER COLES SOND CANDER OF WALLEAST MACOURTY SANGAMON DE WITT DOUBLES SOND CANDER OF WASHINGTON MACON DE WITT DOUBLES SOND CANDER OF WASHINGTON MACON DE WATTER COLES SOND CANDER OF WASHINGTON MACON DEWLITAMON DE WATTER COLES SOND CANDER OF WASHINGTON MACON DEWLITAMON MARTON WALLEAST MACOURTY FRANKLIN MARTON WALLEAST MACOURTY MARTON MARTON WALLEAST MACOURTY MARTON M

STATE OF ILLINOIS
DEPARTMENT OF TRANSPORTATION
DIVISION OF HIGHWAYS

SUBMITTED March 29, 20 05

Oine O'Heefe IFF

DEPUTY DIRECTOR OF HIGHWAYS, REGION ENGINEES

LOCATION OF SECTION INDICATED THUS: -

Mile Line 160

Engineer of Design and Environment

Only 2005

Victor Moder (8)
DIRECTOR OF HIGHWAYS, CHIEF ENGINEER

PRINTED BY THE AUTHORITY OF THE STATE OF ILLINOIS

RICT ONE DESIGN PLAN PREPARATION ENG/ISSAM RAYYAN (847)705-4240