
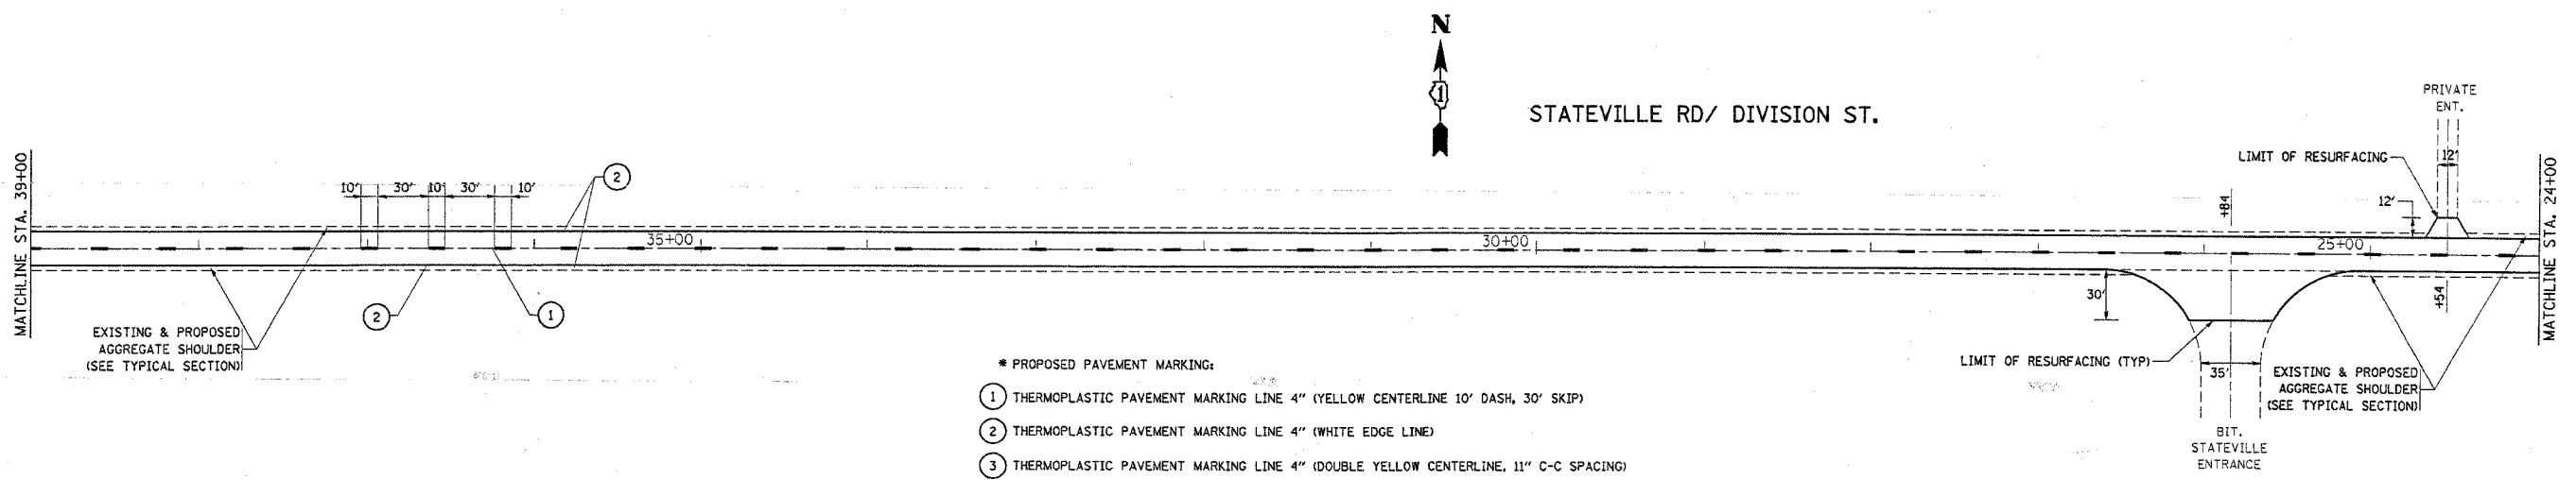


F.A. RTE.	SECTION	COUNTY	TOTAL SHEETS	SHEET NO.
0291	2003-096RS	WILL	30	5
STA.		TO STA.		
FED. ROAD DIST. NO.	ILLINOIS	FED. AID PROJECT		
CONTRACT NO.: 62672				

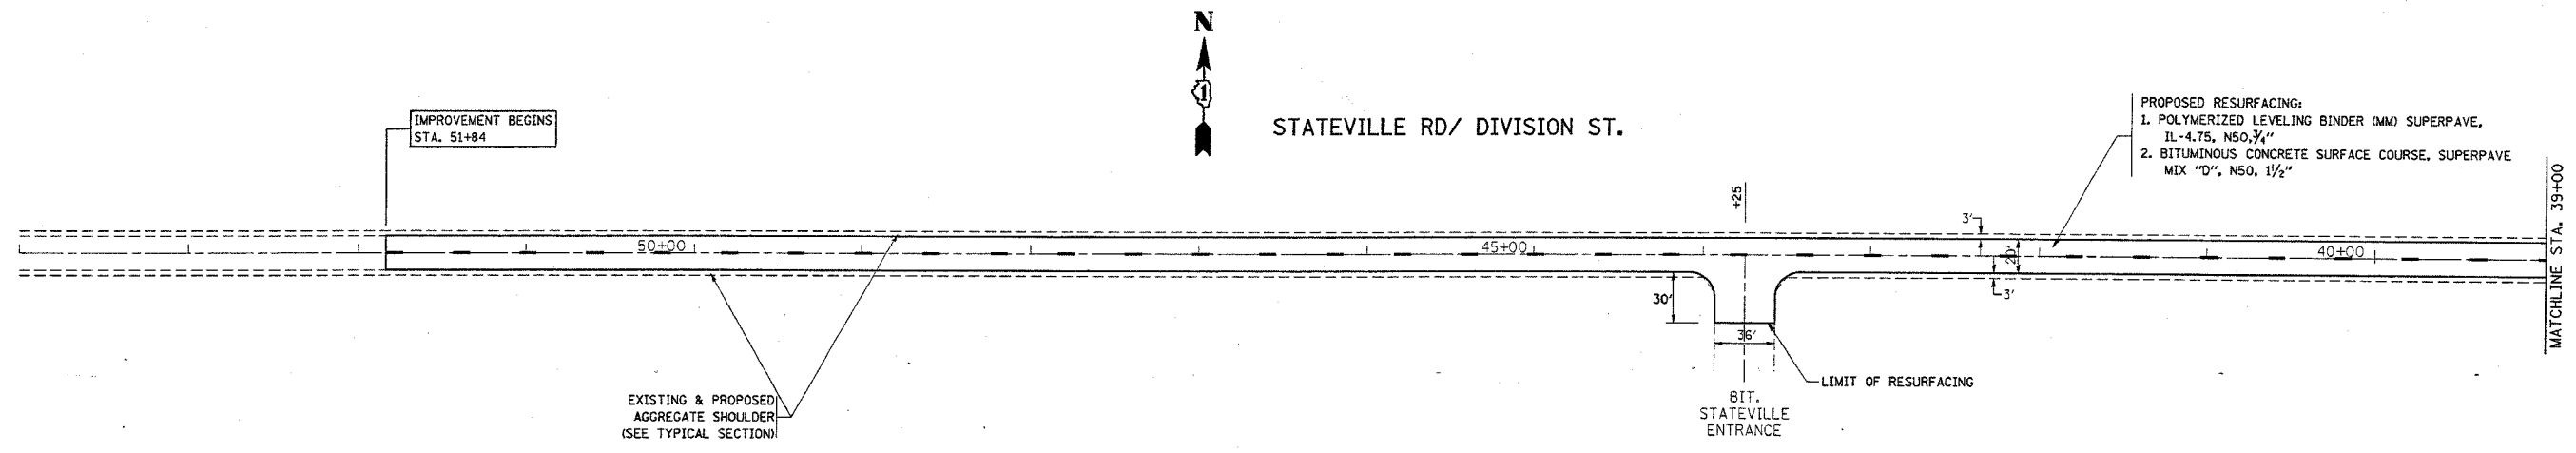

- * PROPOSED PAVEMENT MARKING:
- ① THERMOPLASTIC PAVEMENT MARKING LINE 4" (YELLOW CENTERLINE 10' DASH, 30' SKIP)
 - ② THERMOPLASTIC PAVEMENT MARKING LINE 4" (WHITE EDGE LINE)
 - ③ THERMOPLASTIC PAVEMENT MARKING LINE 4" (DOUBLE YELLOW CENTERLINE, 11" C-C SPACING)
 - ④ THERMOPLASTIC PAVEMENT MARKING LINE 24" WHITE STOP BAR

REVISIONS	
NAME	DATE

ILLINOIS DEPARTMENT OF TRANSPORTATION
 STATEVILLE RD/ DIVISION ST.
 STATEVILLE ENTRANCE TO IL-53
 ROADWAY AND PAVEMENT
 MARKING PLAN
 SCALE: VERT.
 HORIZ.
 DATE 3/16/2005
 DRAWN BY
 CHECKED BY