
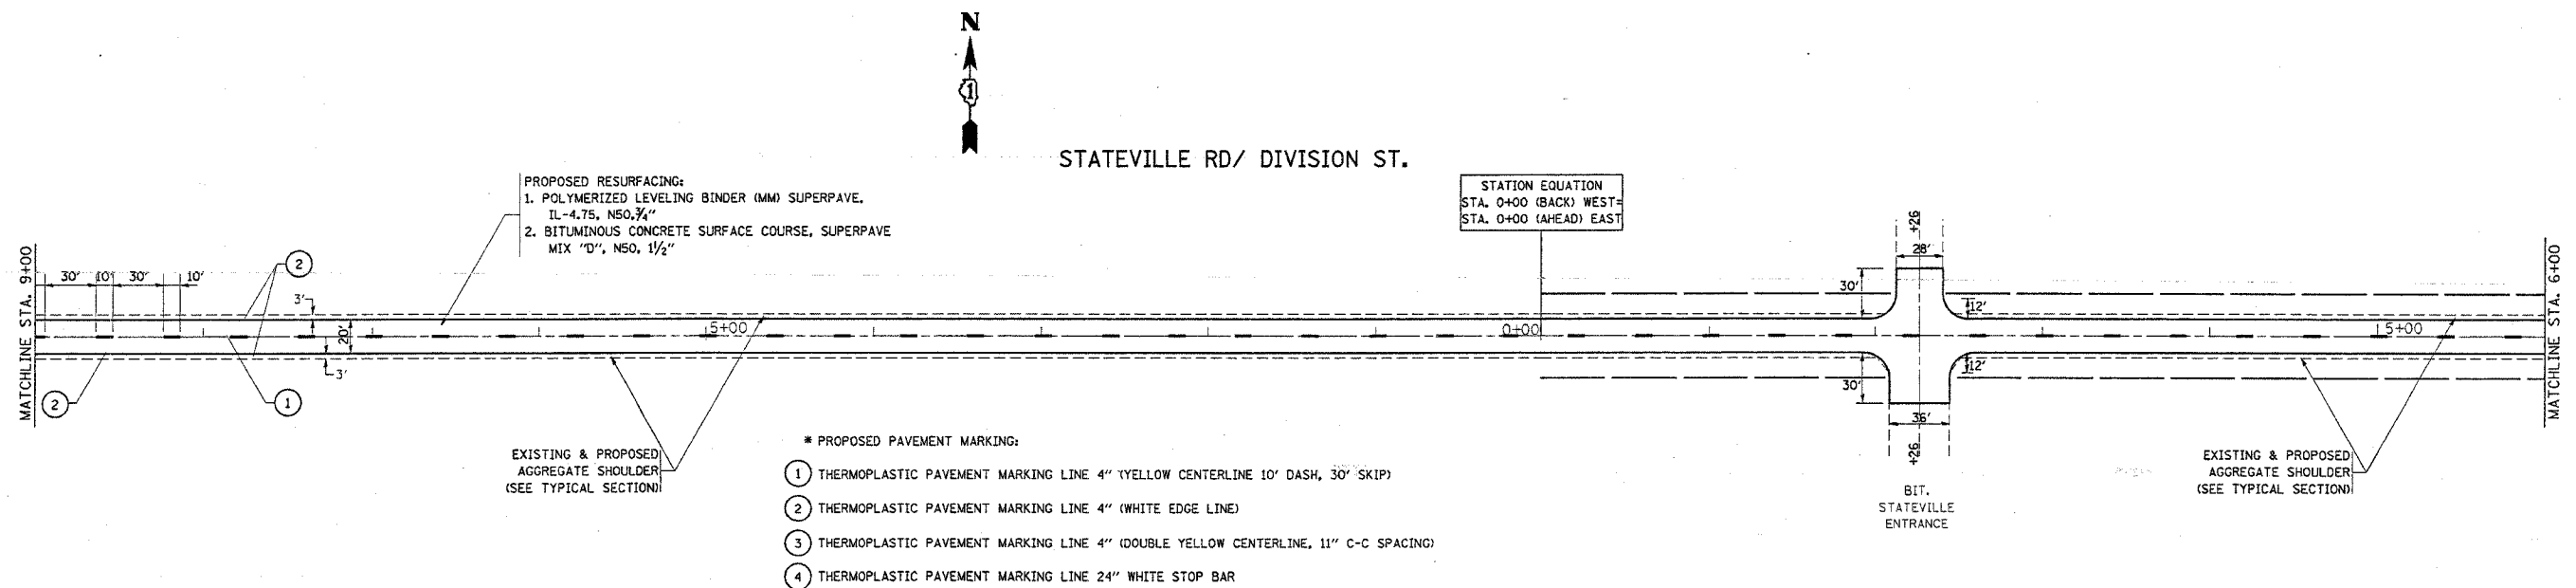


F.A. RTE.	SECTION	COUNTY	TOTAL SHEETS	SHEET NO.
0291	2003-096RS	WILL	30	6
STA.	TO STA.			
FED. ROAD DIST. NO.	ILLINOIS	FED. AID PROJECT		
CONTRACT NO.: 62672				

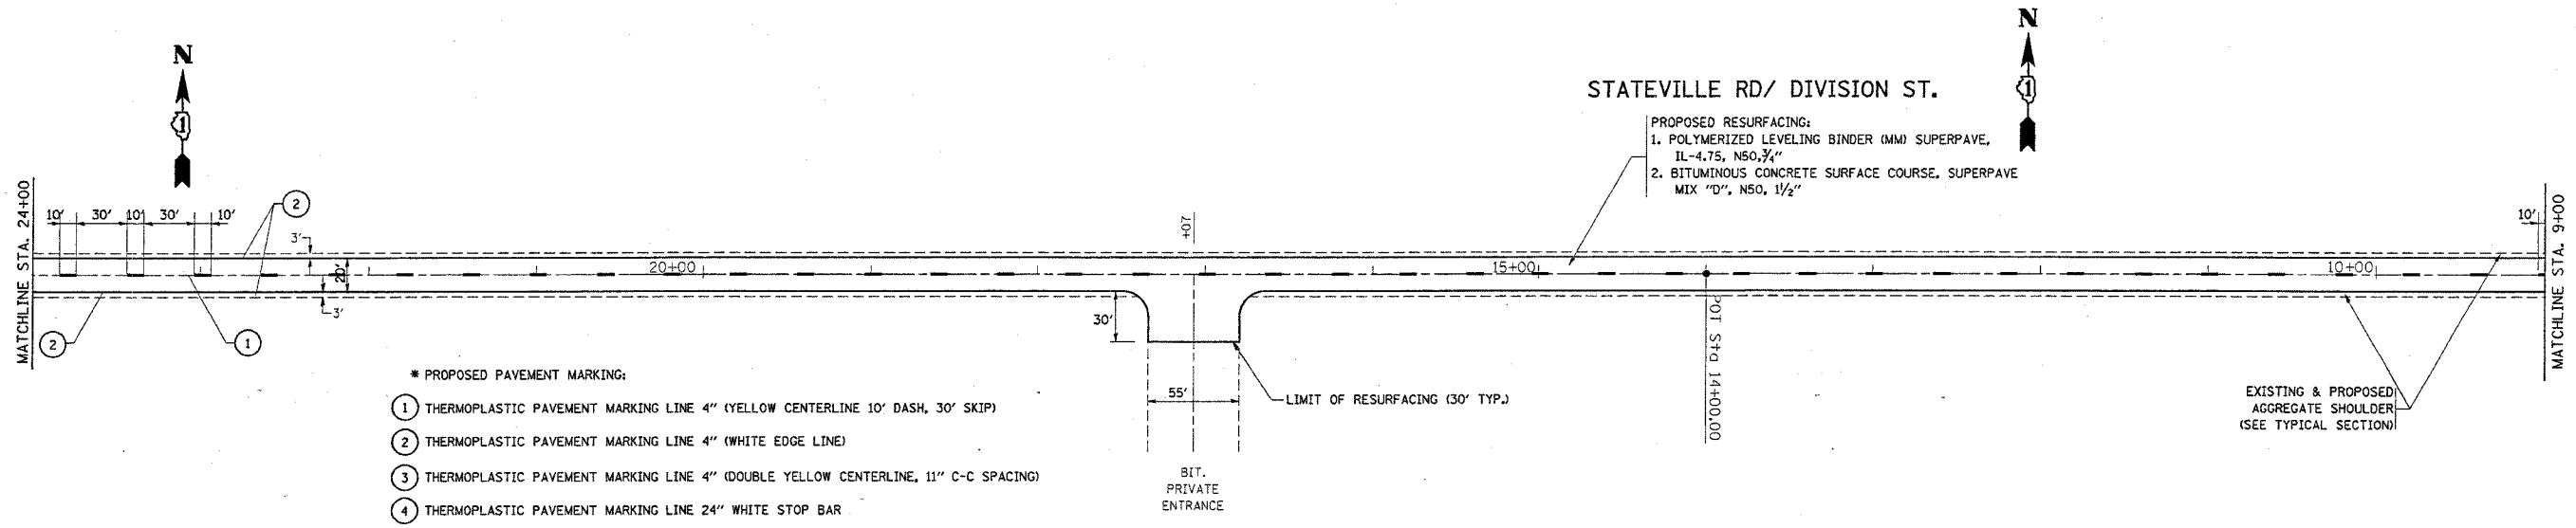

REVISIONS	
NAME	DATE

ILLINOIS DEPARTMENT OF TRANSPORTATION

STATEVILLE RD/ DIVISION ST.
 STATEVILLE ENTRANCE TO IL-53
 ROADWAY AND PAVEMENT
 MARKING PLAN

SCALE: VERT. DRAWN BY
 HORIZ. CHECKED BY
 DATE 3/17/2005