



F.A.U. RTE.	SECTION	COUNTY	TOTAL SHEETS	SHEET NO.
0291	2003-096RS	WILL	30	8
STA.		TO STA.		
FED. ROAD DIST. NO.	ILLINOIS	FED. AID PROJECT		
CONTRACT NO.: 62672				

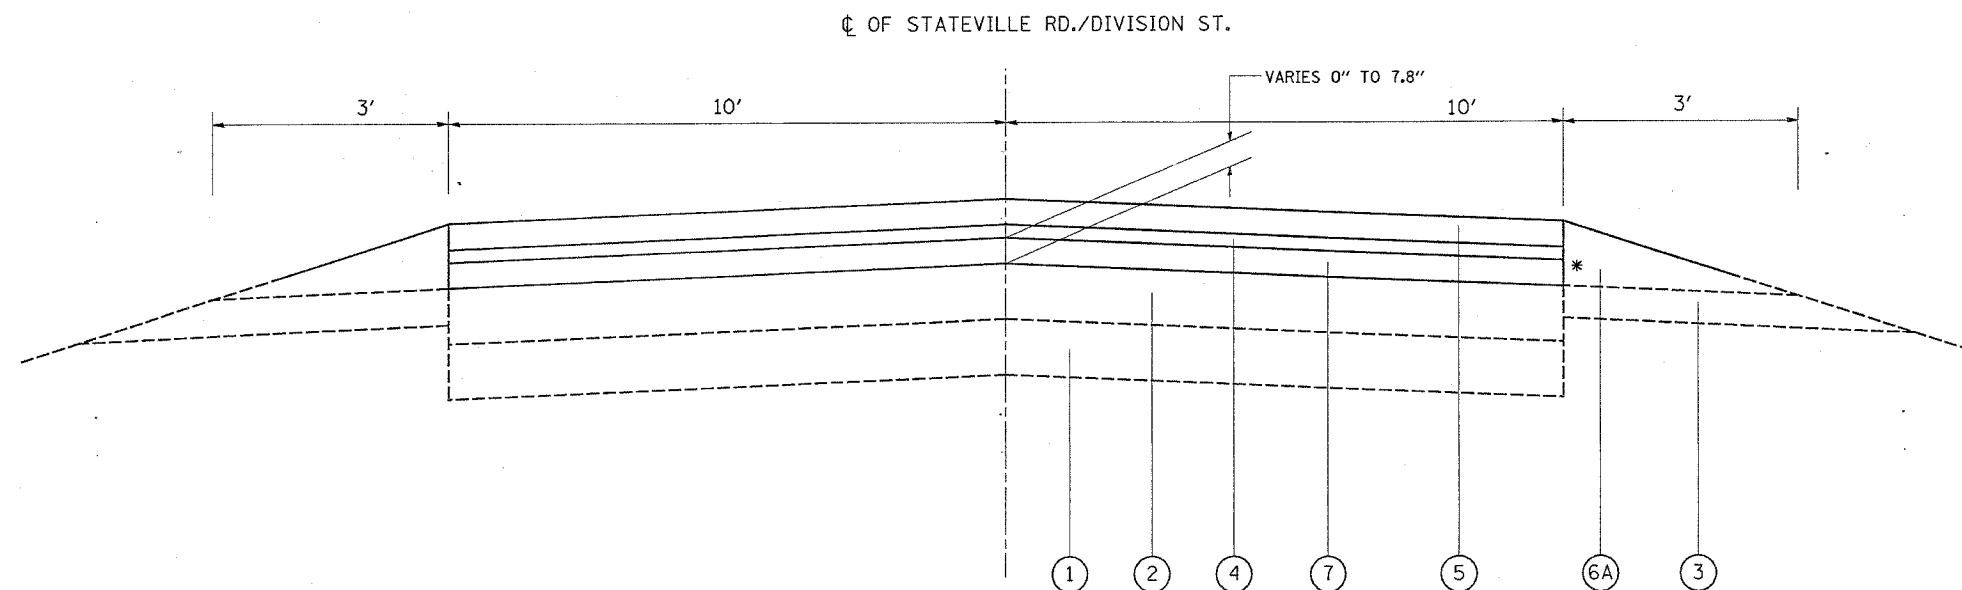

PROPOSED TYPICAL SECTION
FOR RAISED PROFILE FROM
STA. 17+50 TO STA. 22+50

- LEGEND**
- ① EXISTING AGGREGATE BASE
 - ② EXISTING BITUMINOUS SURFACE, VARIES 4" TO 6"
 - ③ EXISTING AGGREGATE SHOULDER
 - ④ PROPOSED POLYMERIZED LEVELING BINDER (MM) SUPERPAVE, IL-4.75, N50, 3/4"
 - ⑤ PROPOSED BITUMINOUS CONCRETE SURFACE COURSE, SUPERPAVE MIX, "D", N50, 1 1/2"
 - ⑥A PROPOSED AGGREGATE SHOULDER, TYPE "B", THICKNESS VARIES 1" TO 7.8" (* SEE DETAIL)
 - ⑦ PROPOSED BITUMINOUS CONCRETE BINDER COURSE SUPERPAVE, IL-19, N50 (THICKNESS VARIES 0" TO 7.8")

* DETAIL: PROPOSED AGGREGATE SHOULDER, TYPE "B"

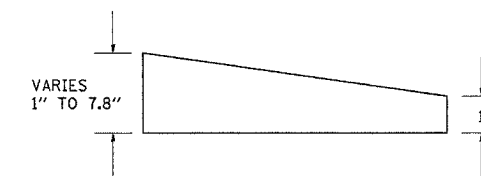

REVISIONS		ILLINOIS DEPARTMENT OF TRANSPORTATION STATEVILLE RD./ DIVISION ST. STATEVILLE ENTRANCE TO IL-53 PROPOSED TYPICAL SECTION FOR RAISED PROFILE FROM STA. 17+50 TO STA. 22+50
NAME	DATE	
		SCALE: VERT. NONE HORIZ. NONE DATE 4/27/2005
DRAWN BY		CHECKED BY