



F.A.U. RT#	SECTION	COUNTY	TOTAL SHEETS	SHEET NO.
0291	2003-096RS	WILL.	30	13
STA.	TO STA.			
FED. ROAD DIST. NO.	ILLINOIS	FED. AID PROJECT	CONTRACT# 62672	

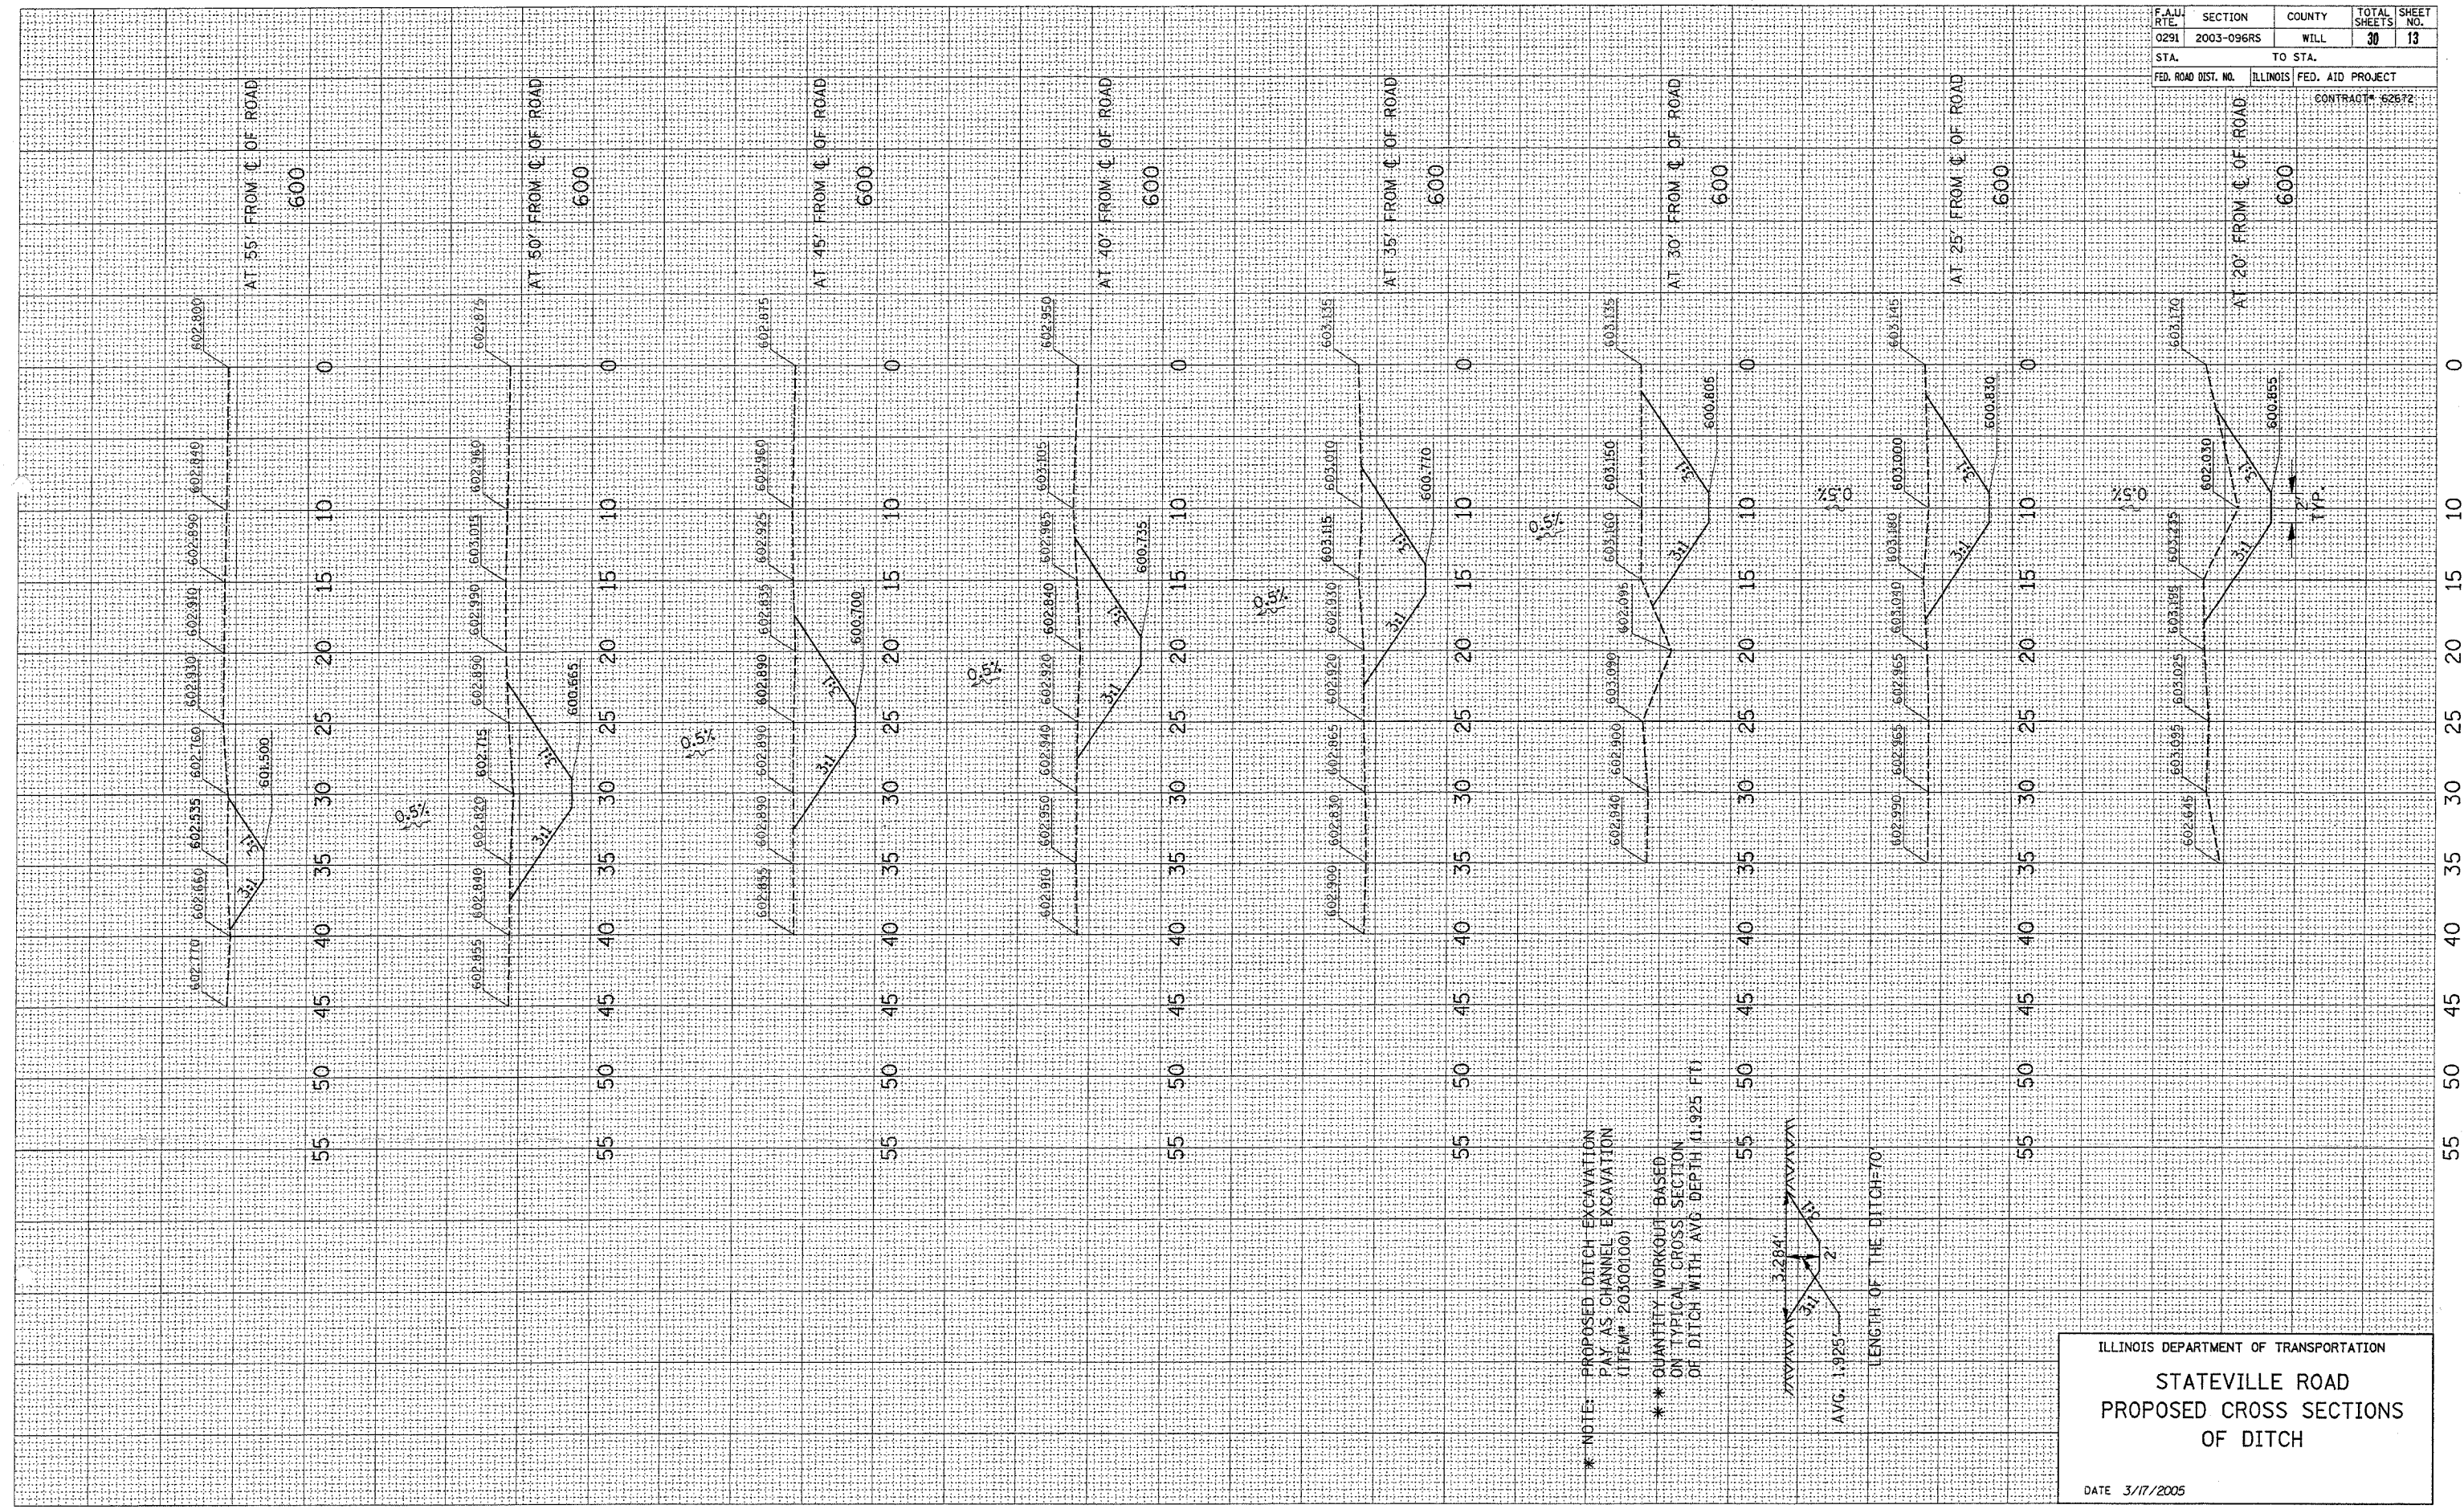

\* NOTE: PROPOSED DITCH EXCAVATION  
 PAY AS CHANNEL EXCAVATION  
 (ITEM# 20300100)

\* \* QUANTITY WORKOUT BASED  
 ON TYPICAL CROSS SECTION  
 OF DITCH WITH AVG DEPTH (11.925 FT)

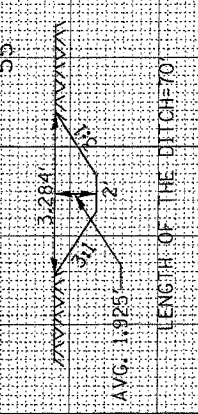

ILLINOIS DEPARTMENT OF TRANSPORTATION

STATEVILLE ROAD  
 PROPOSED CROSS SECTIONS  
 OF DITCH

DATE 3/17/2005