



F.A.I. RTE.	SECTION	COUNTY	TOTAL SHEETS	SHEET NO.
55	2004-119 GRR	WILL	15	5
STA. 1475+94		TO STA. 1487+00		
FED. ROAD DIST. NO.	ILLINOIS	FED. AID PROJECT		

CONTRACT NO. 62885

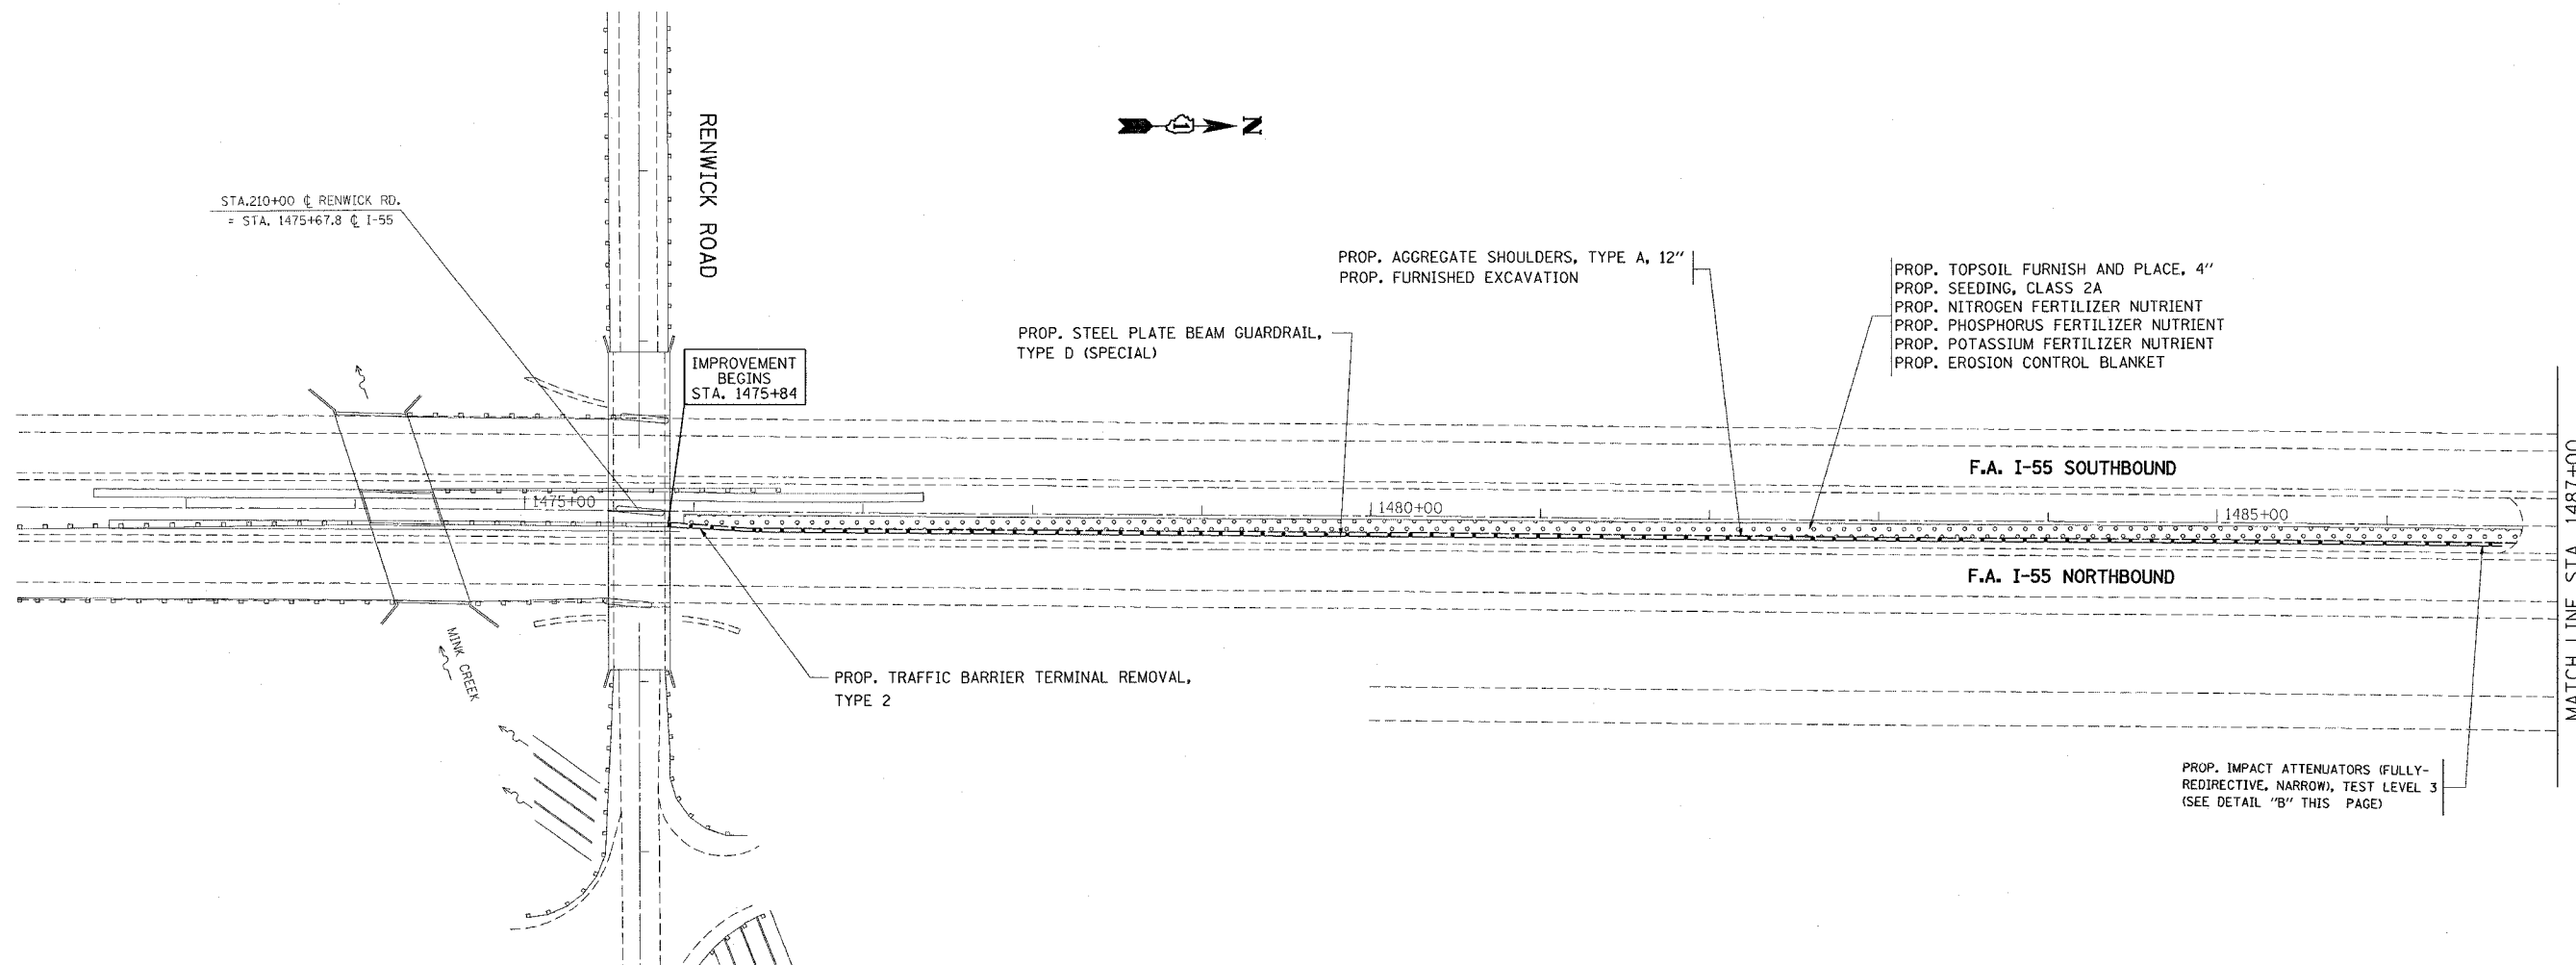

DETAIL "B"

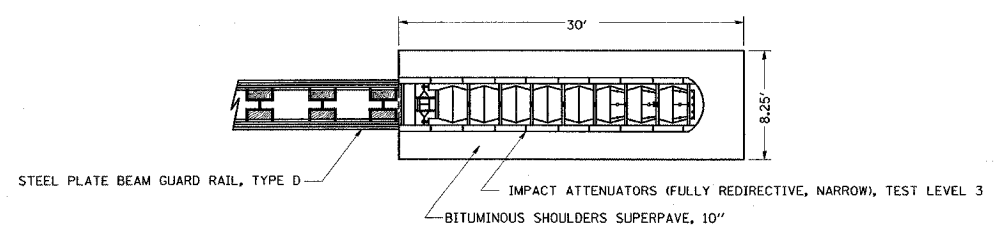

REVISIONS	
NAME	DATE

ILLINOIS DEPARTMENT OF TRANSPORTATION

FAI 55/ I-55

S/O IL 126 TO RENWICK ROAD

EXISTING/ PROPOSED ROADWAY

SCALE: VERT.      DRAWN BY: DN  
          HORIZ.      CHECKED BY: IR  
DATE

09:11:22 05/26/2005

PLOT DATE = 5/26/2005  
FILE NAME = c:\projects\107565\wt.mxd  
PLOT SCALE = 50.0000' / IN.  
REFERENCE = #REF#