
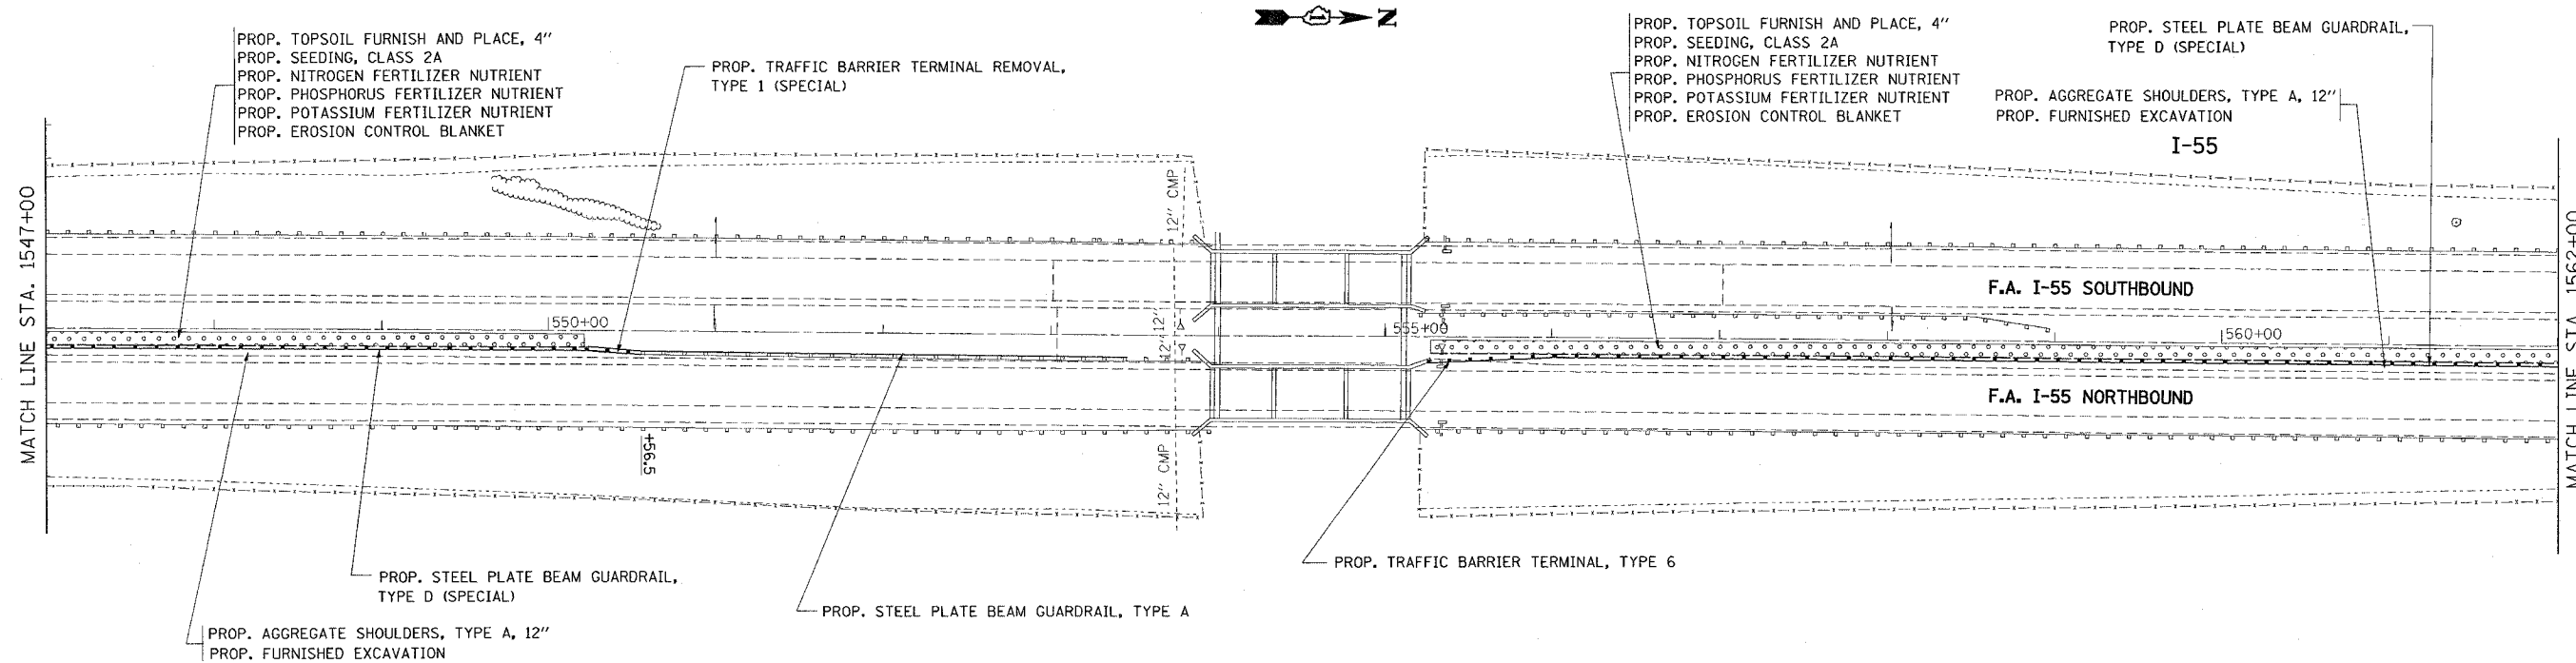


| | | | | |
|---------------------|--------------|---------------------------|--------------|-----------|
| F.A.I. RTE. | SECTION | COUNTY | TOTAL SHEETS | SHEET NO. |
| 55 | 2004-119 GRR | WILL | 15 | 8 |
| STA. 1532+00 | | TO STA. 1562+00 | | |
| FED. ROAD DIST. NO. | | ILLINOIS FED. AID PROJECT | | |

CONTRACT NO. 62885

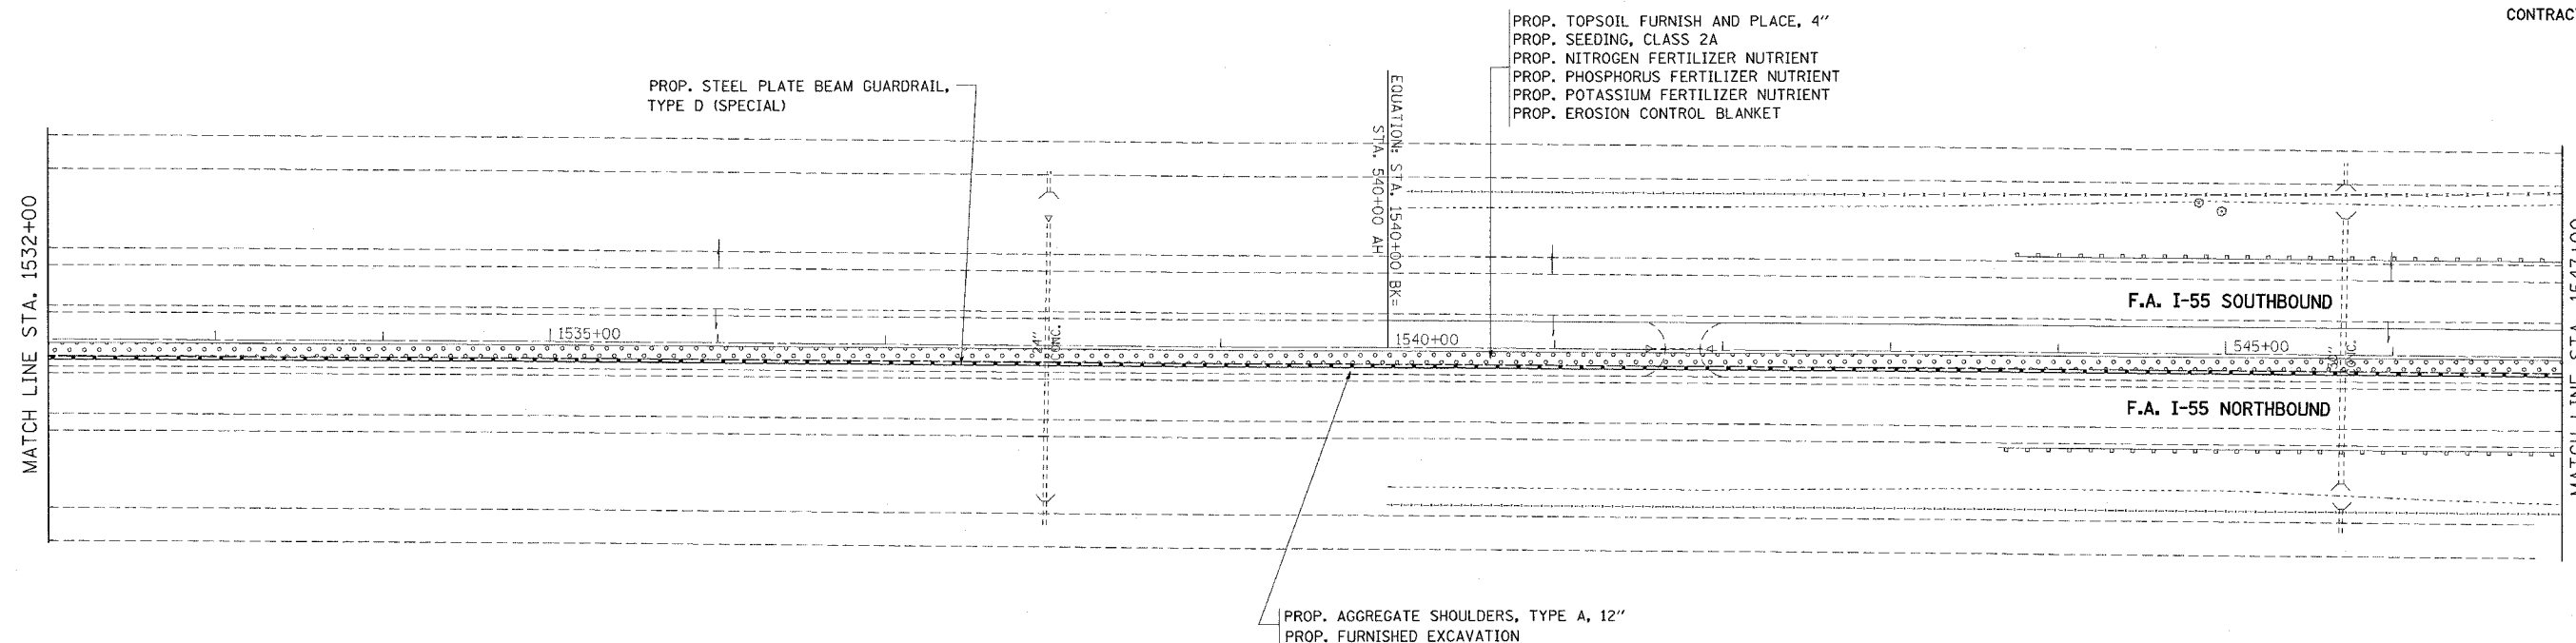

| REVISIONS | |
|-----------|------|
| NAME | DATE |
| | |
| | |
| | |
| | |
| | |
| | |
| | |
| | |
| | |
| | |

ILLINOIS DEPARTMENT OF TRANSPORTATION

FAI 55/ I-55

S/O IL 126 TO RENWICK ROAD

EXISTING/ PROPOSED ROADWAY

SCALE: VERT. _____
 HORIZ. _____

DATE _____

DRAWN BY: DN
 CHECKED BY: IR

PLOT DATE = 5/25/2005
 FILE NAME = c:\projects\107505\att\all.mxd
 PLOT SCALE = 50.0000 / 1 IN.
 REFERENCE = #REF#