


F.A.P. RTE.	SECTION	COUNTY	TOTAL SHEETS	SHEET NO.
305	(1616&1719)RS-2	COOK	27	9
STA. _____		TO STA. _____		
FED. ROAD DIST. NO. 1		ILLINOIS	FED. AID PROJECT	

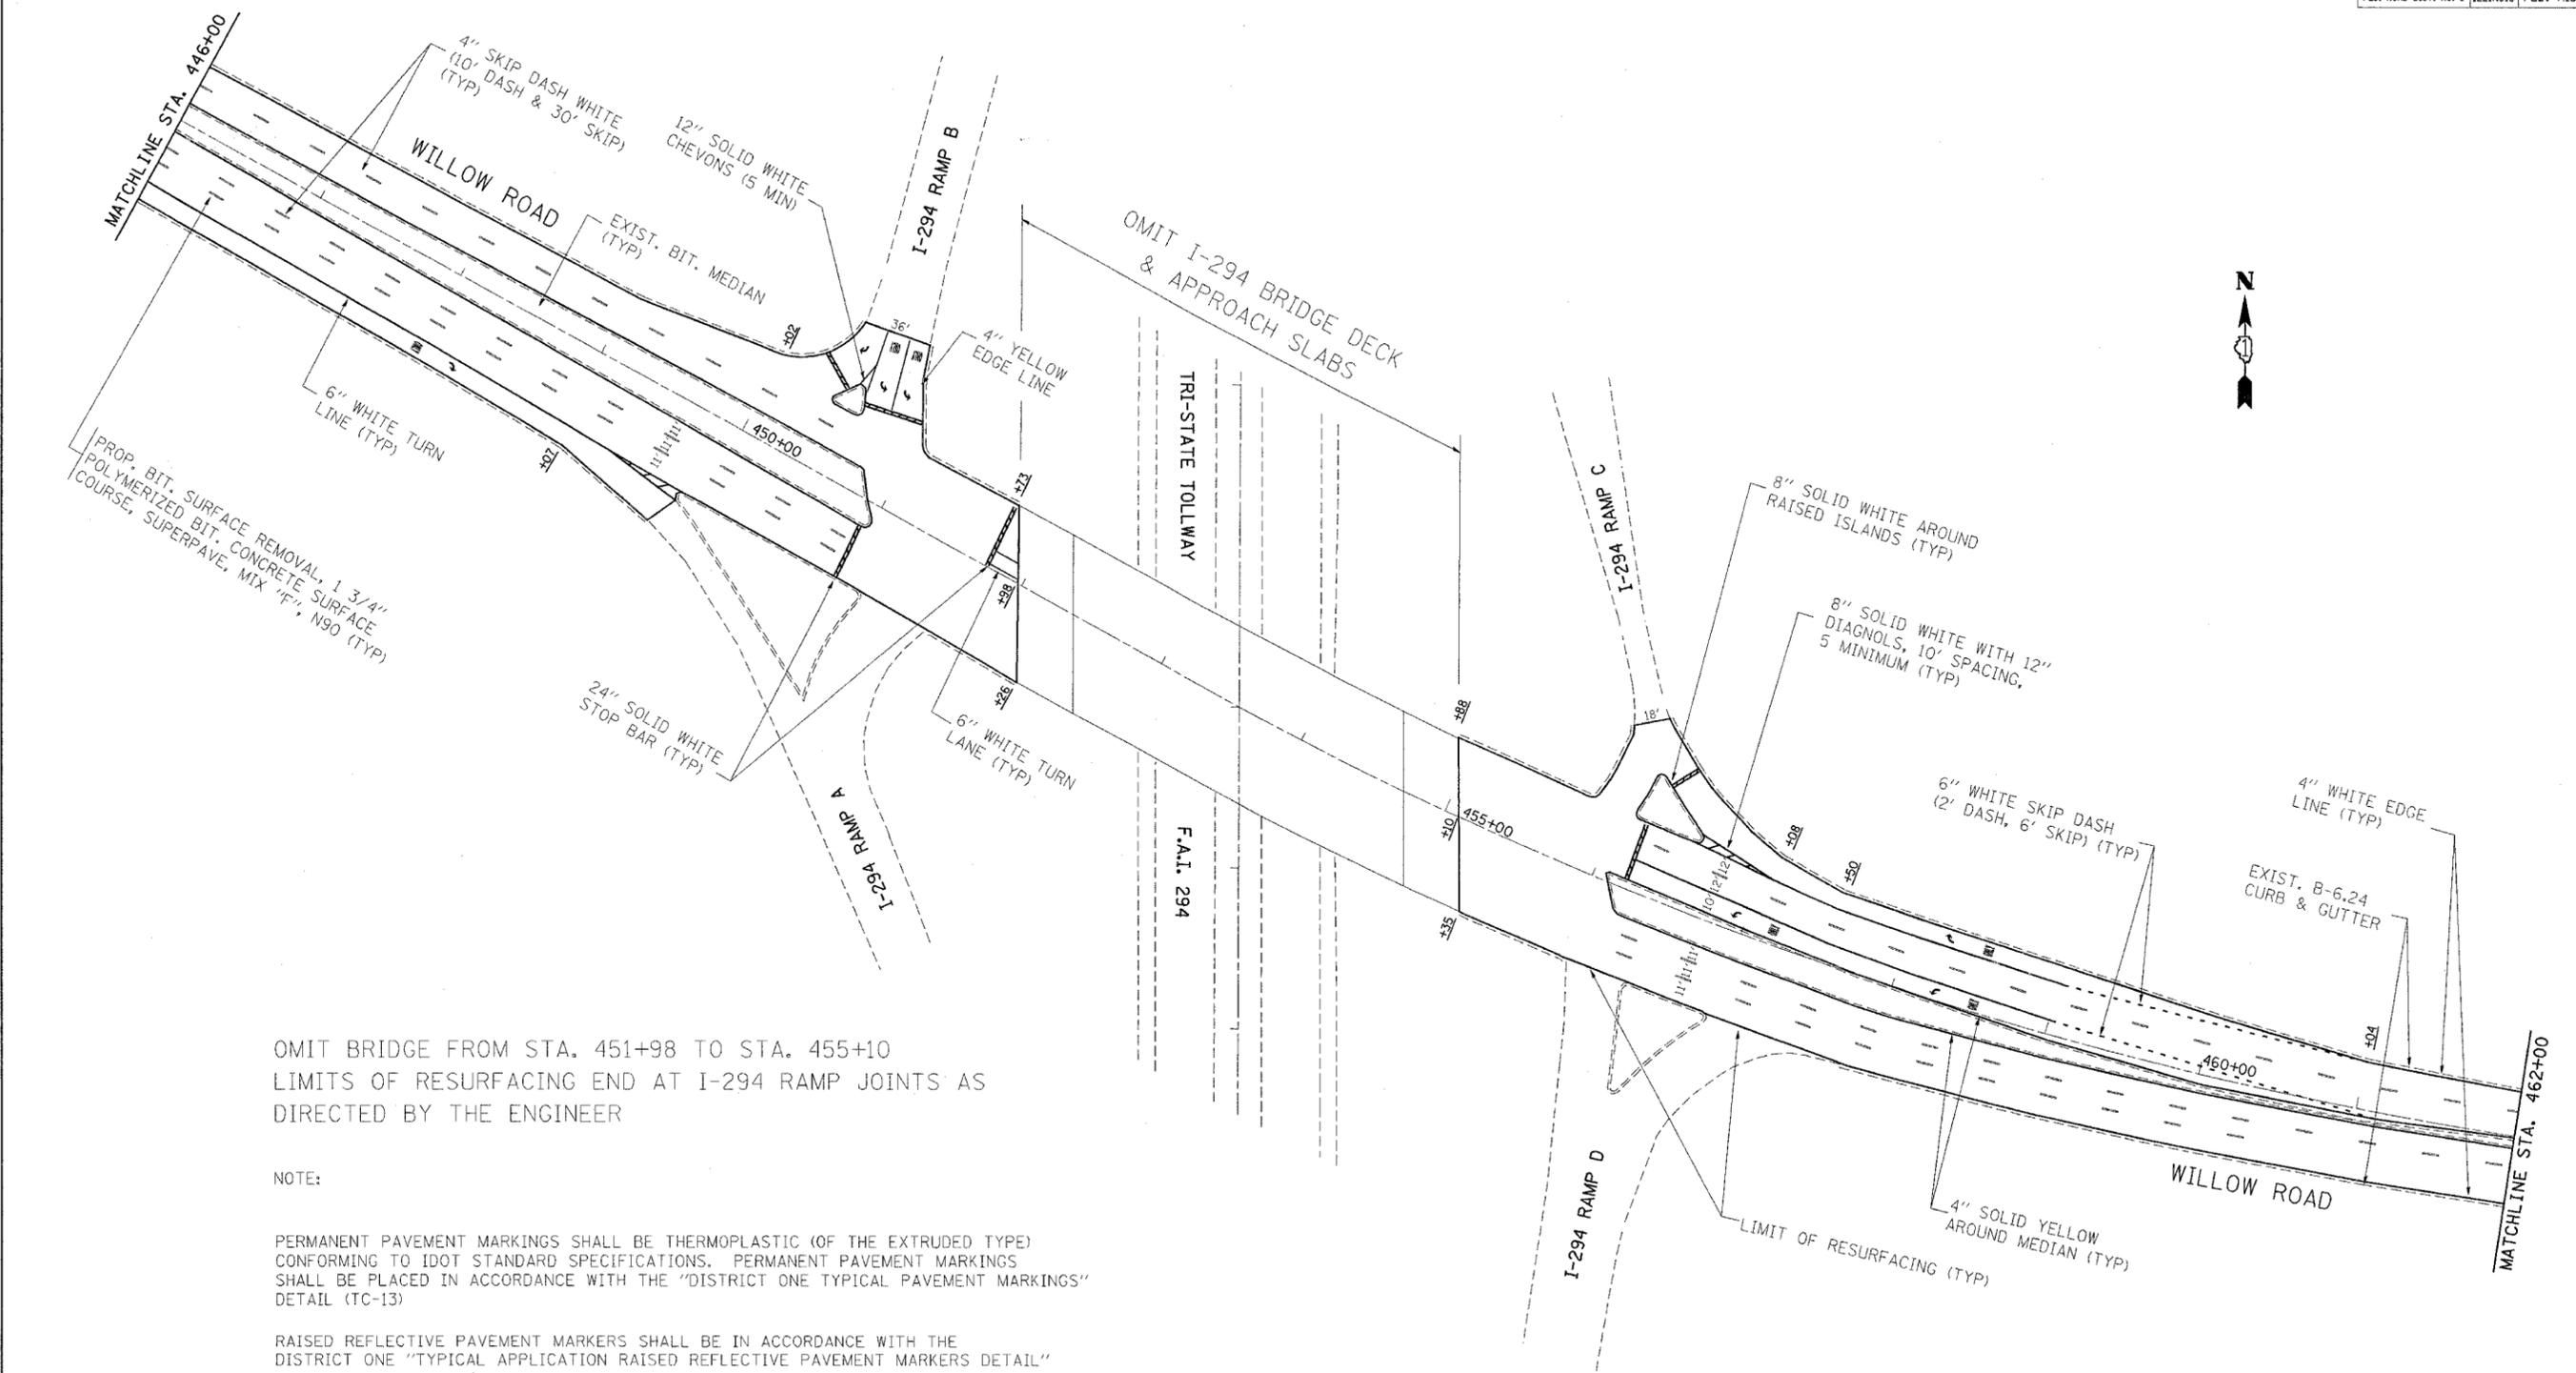

OMIT BRIDGE FROM STA. 451+98 TO STA. 455+10
 LIMITS OF RESURFACING END AT I-294 RAMP JOINTS AS
 DIRECTED BY THE ENGINEER

NOTE:

PERMANENT PAVEMENT MARKINGS SHALL BE THERMOPLASTIC (OF THE EXTRUDED TYPE) CONFORMING TO IDOT STANDARD SPECIFICATIONS. PERMANENT PAVEMENT MARKINGS SHALL BE PLACED IN ACCORDANCE WITH THE "DISTRICT ONE TYPICAL PAVEMENT MARKINGS" DETAIL (TC-13)

RAISED REFLECTIVE PAVEMENT MARKERS SHALL BE IN ACCORDANCE WITH THE DISTRICT ONE "TYPICAL APPLICATION RAISED REFLECTIVE PAVEMENT MARKERS DETAIL"
 THE RESIDENT ENGINEER SHOULD CONTACT MR. WALTER CZARNY, AREA TRAFFIC ENGINEER AT (773) 685-8386 PRIOR TO PLACING ANY PAVEMENT MARKINGS.

REVISIONS	
NAME	DATE

ILLINOIS DEPARTMENT OF TRANSPORTATION
ROADWAY AND PAVEMENT MARKING PLANS
 SCALE: VERT. 1"=50'
 HORIZ. DATE
 DRAWN BY
 CHECKED BY

PLOT DATE = 6/10/2005
 FILE NAME = c:\p\proj\p1\120605\120605.mxd
 PLOT SCALE = 50.0000' / 1" IN.
 USER NAME = wlg/eeandp