



SHEET NO.	SECTION	COUNTY	TOTAL SHEETS	SHEET NO.
88	103C-BR	BUREAU	51	5
STA. 19+00		TO STA. 39+00		
EXISTING CONDITIONS:				



PLAN	NO.
REVISIONS	DATE
BY	
DATE	
REVISIONS	DATE
BY	
DATE	
REVISIONS	DATE
BY	
DATE	

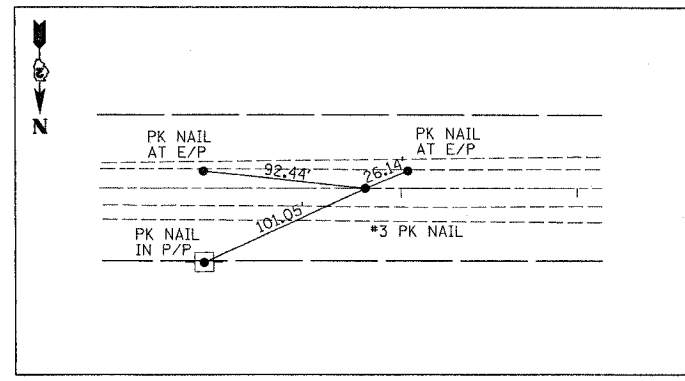


CONTROL POINT #3  
 POT STA 15+79.46  
 N 1764918.9236  
 E 2426841.8799

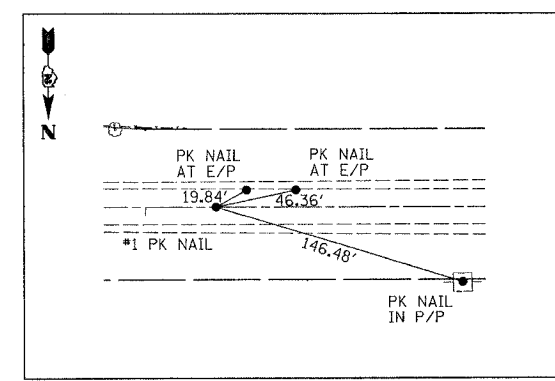

CONTROL POINT #1  
 POT STA 42+40.21  
 N 1764872.9133  
 E 2424181.5281

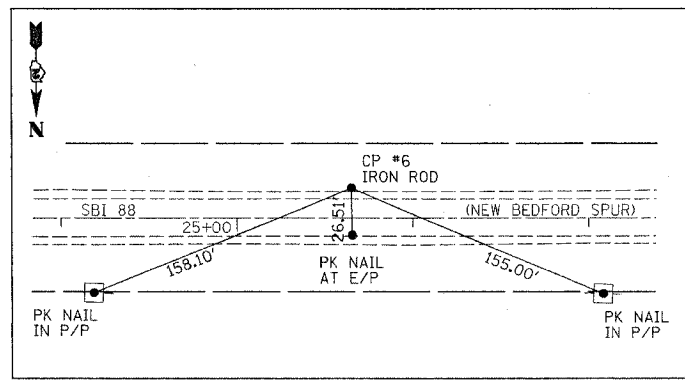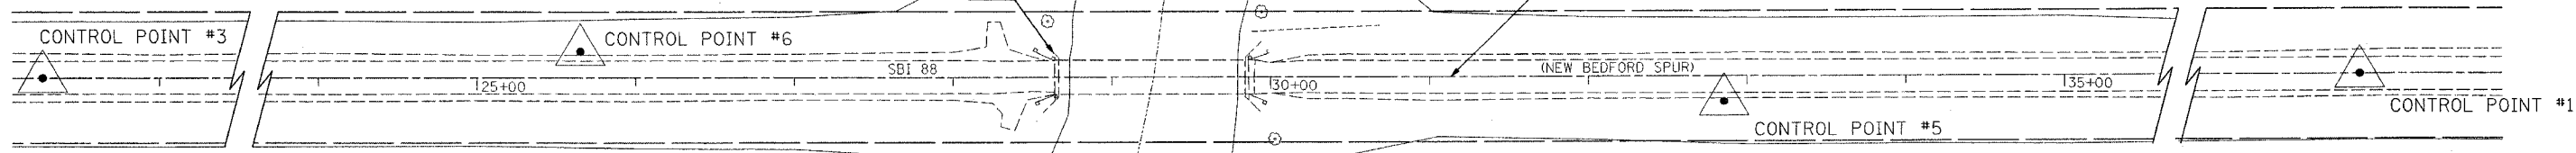

CONTROL POINT #6  
 STA 25+65.17 16.75' LT  
 N 1764885.1254  
 E 2425856.6063  
 EL 631.21

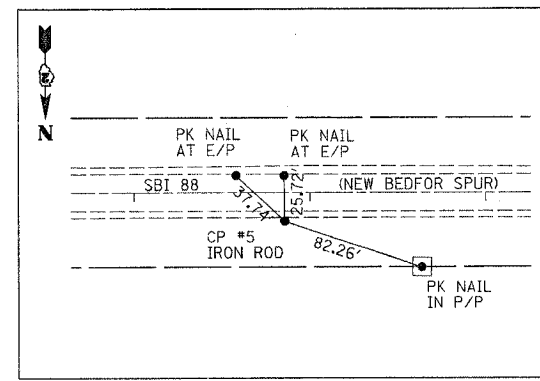

CONTROL POINT #5  
 STA 32+85.60 16.24' RT  
 N 1764905.6615  
 E 2425135.7126  
 EL 631.52

NOTE:  
 BASIS OF BEARINGS AND COORDINATES IS ILLINOIS STATE PLANE (NAD83) WEST ZONE. GROUND VALUES SHOWN (COMBINED GRID FACTOR FOR PROJECT AREA 0.999929977). NGS MONUMENTS BUR40-1A & BUR40-1B WERE USED FOR CONTROL.

**BENCHMARKS**

BM 1 "□" CUT ON TOP OF S.E. WINGWALL OF BRIDGE OVER GREEN RIVER  
 STA. 28+63.2 15.4' LT  
 ELEV. 634.05

BM 2 "□" CUT ON S.E. CORNER OF CONCRETE DRAIN BOX W/LID +/-0.4 MI. WEST OF BRIDGE ON SOUTH SIDE OF RD. +/-17' SOUTH OF PAVEMENT.  
 STA. 51+38.2 29.7' LT  
 ELEV. 631.29

REVISIONS	
NAME	DATE

ILLINOIS DEPARTMENT OF TRANSPORTATION  
 SBI ROUTE 88 (NEW BEDFORD SPUR)  
 SECTION 103C-BR  
 BUREAU COUNTY  
 ALIGNMENT & TIES  
 BENCHMARKS  
 DRAWN BY: HLC