


104423

SBI	SECTION	COUNTY	TOTAL SHEETS	SHEET NO.
88	103C-BR	BUREAU	51	42
STA. 19+00.00 TO STA. 21+00.00				
FED. ROAD DIST. NO.			ILLINOIS FED. AID PROJECT	

DATE	
BY	
ORIGINAL SURVEY	
SAVED	
PLOTTED	
NOTE BOOK	
AREA CHECKED	
NO.	

DATE	
BY	
ORIGINAL SURVEY	
SAVED	
PLOTTED	
NOTE BOOK	
AREA CHECKED	
NO.	

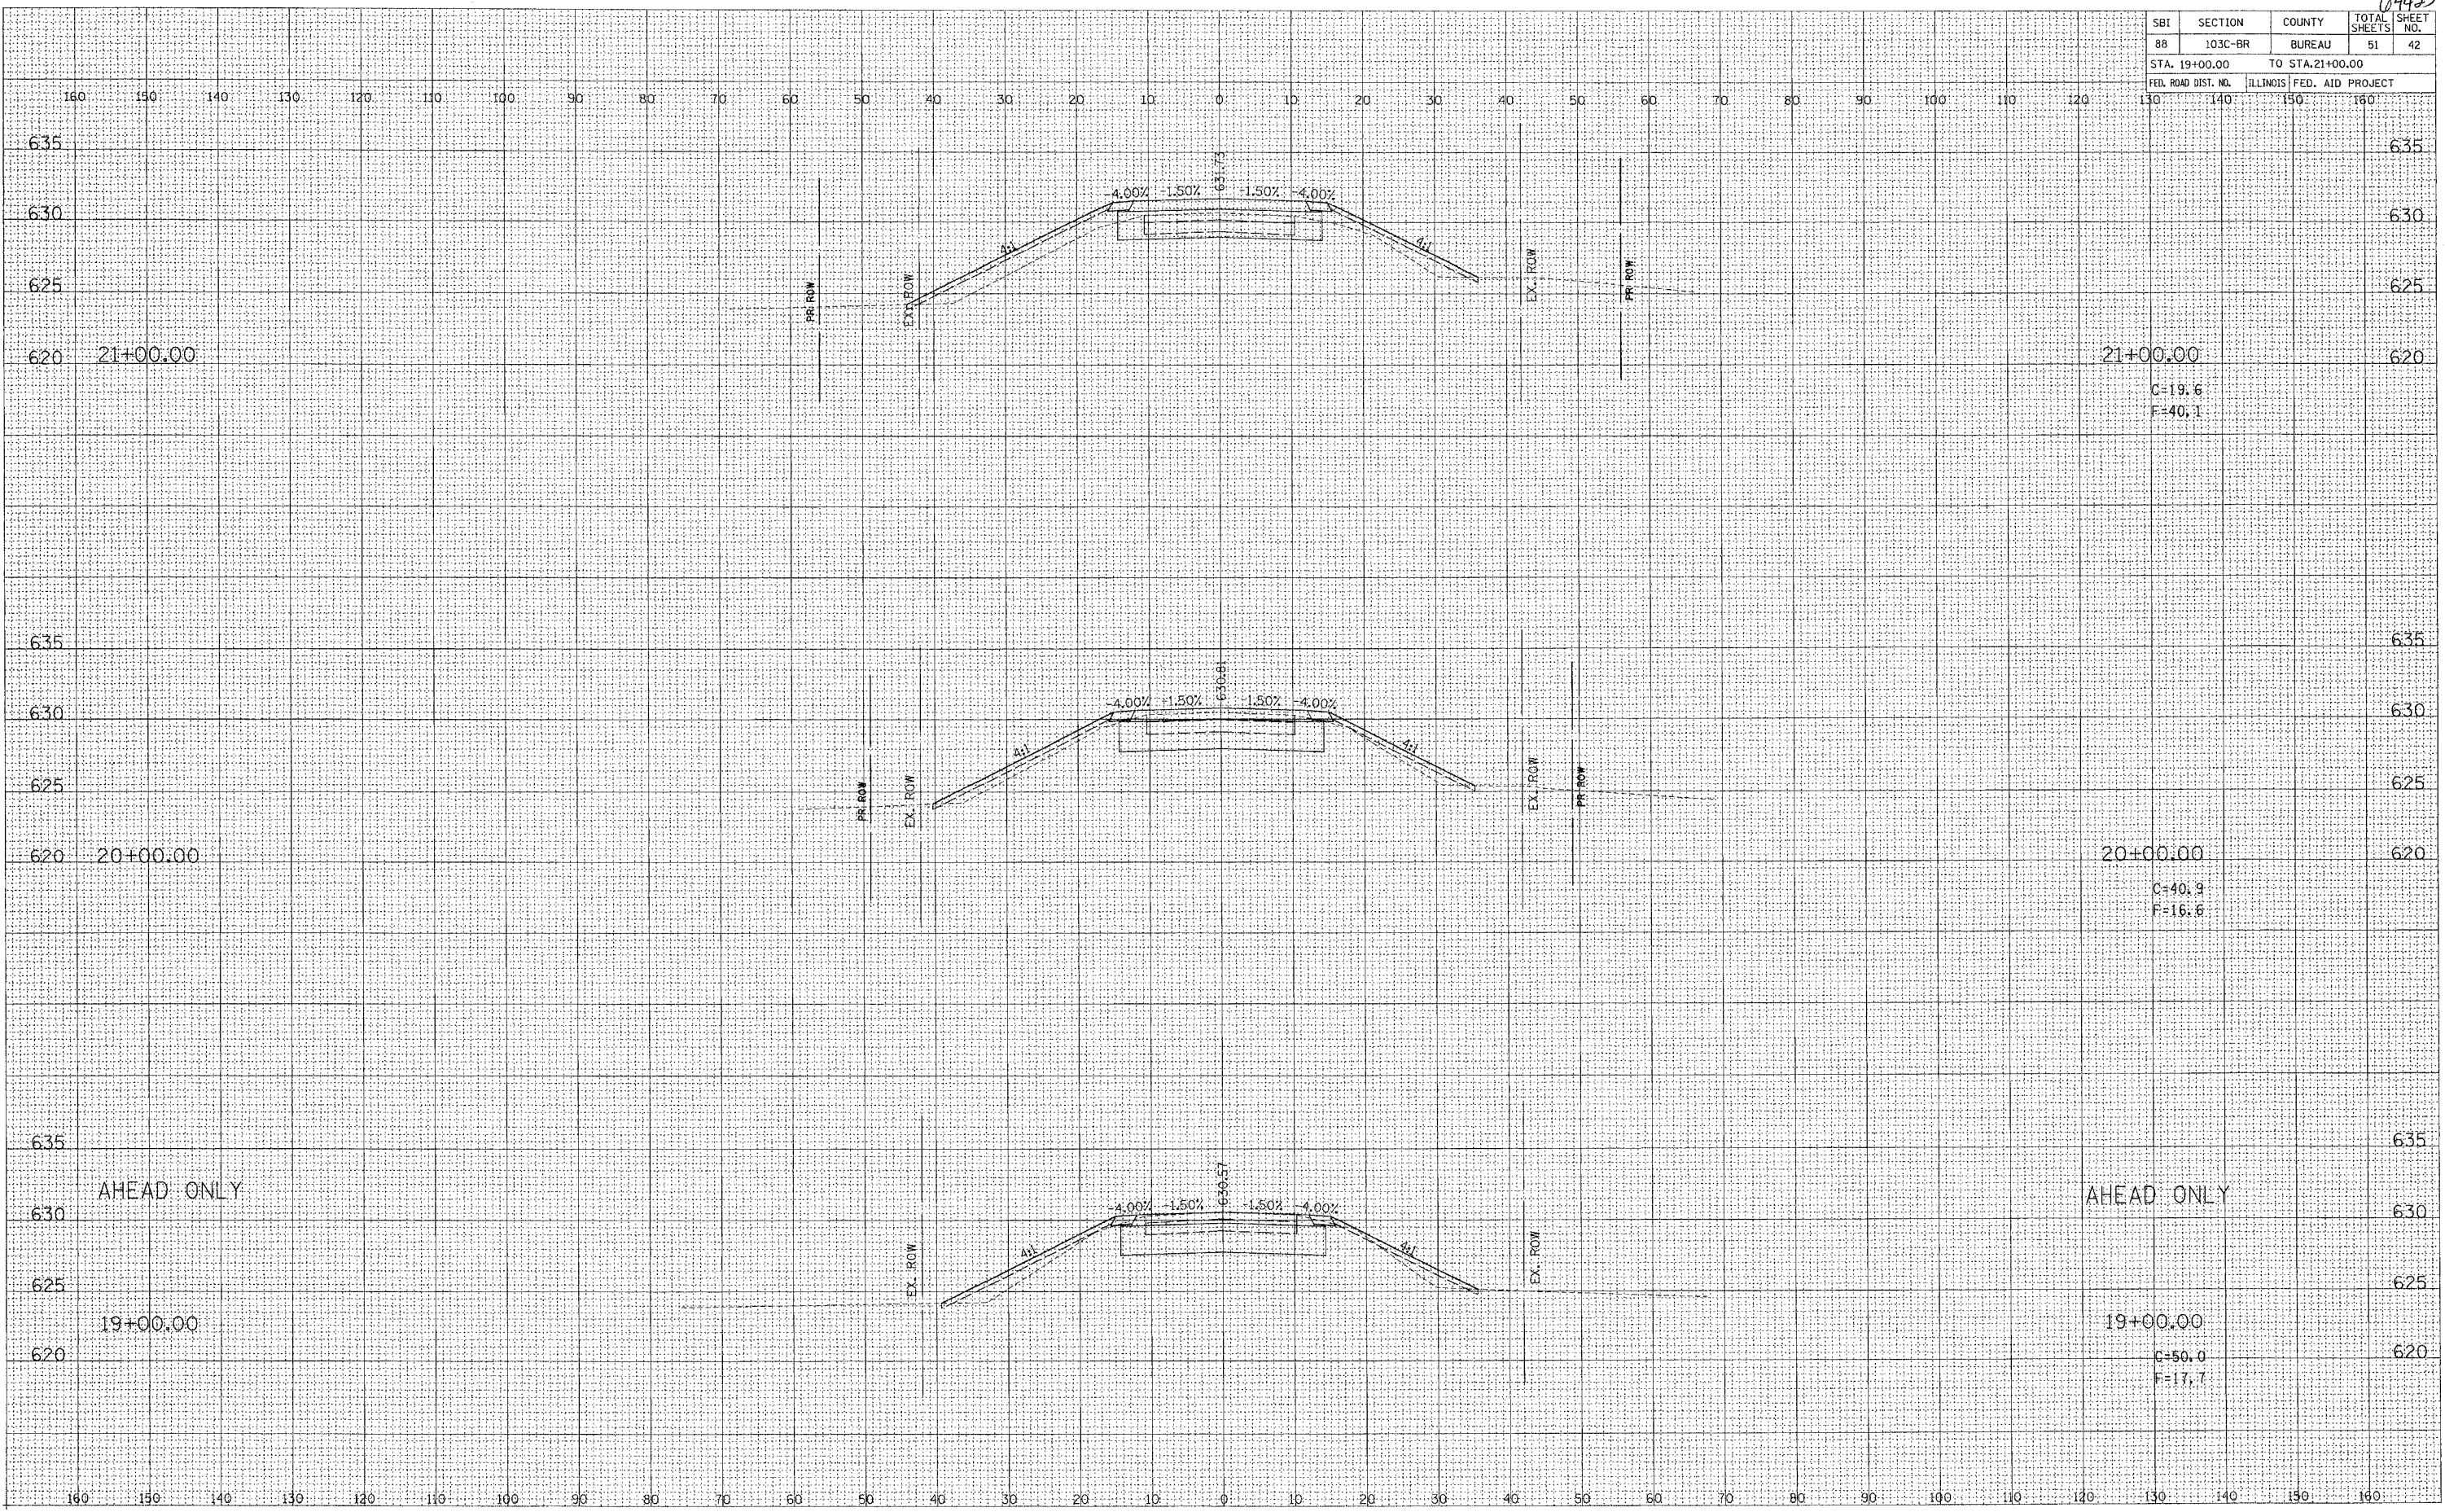

PLOT DATE: 8/12/2004 8:15:57 AM D05699XMI.dgn

NEW BEDFORD ROAD STA 19+00.00 TO STA 21+00.00