



F.A.P. RTE.	SECTION	COUNTY	TOTAL SHEETS	SHEET NO.
301	22BR-1	STEPHENSON	32	22
STA.		TO STA.		
FED. ROAD DIST. NO.		ILLINOIS	FED. AID PROJECT	

# TEMPORARY CONCRETE BARRIER DETAIL

**NOTE**

TEMPORARY CONCRETE BARRIER SHALL ONLY BE USED IF BRIDGE RAIL IS UNAVAILABLE WHEN ROADWAY IS OPENED TO TRAFFIC.

TRAFFIC CONTROL AND PROTECTION STANDARD 701201-01 SHALL BE USED FOR TEMPORARY CONCRETE BARRIER REMOVAL.

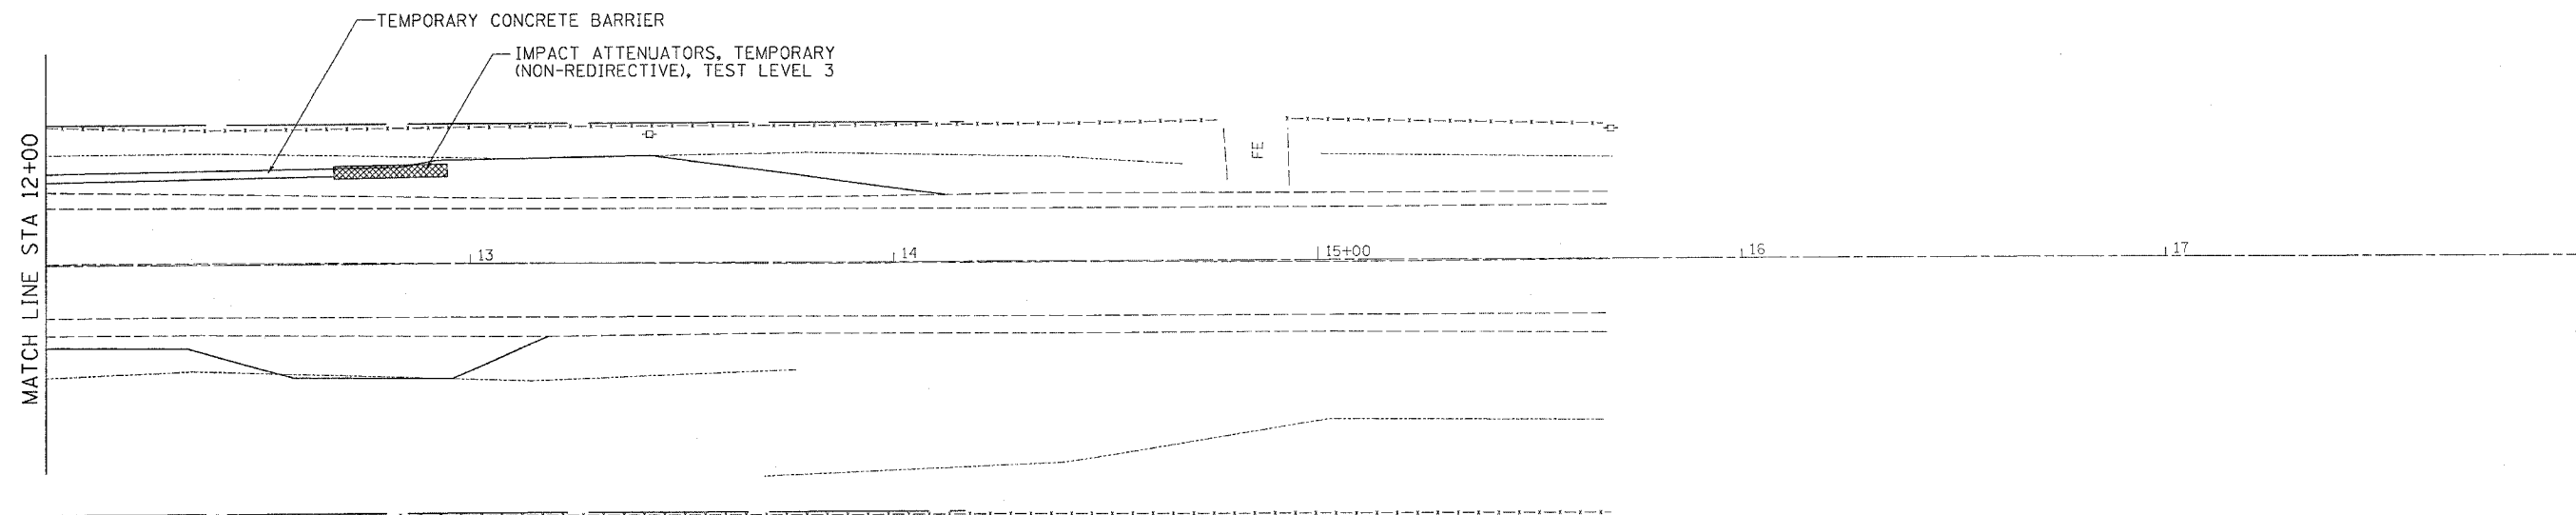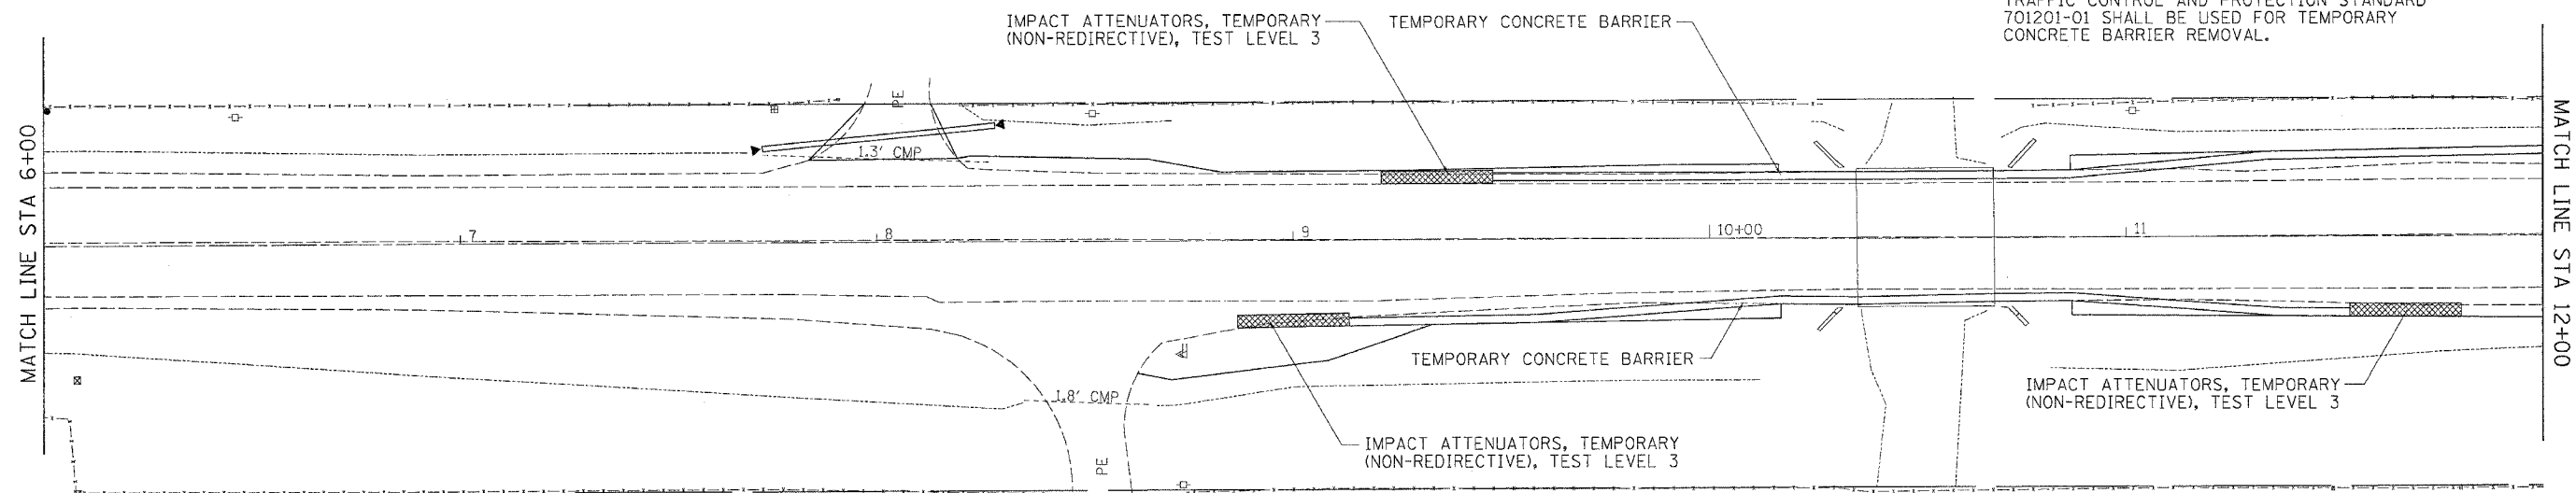

PLOT DATE = Wed Jul 06 10:53:06 2009  
 FILE NAME = c:\pco\metap\2008\64B04\086551.dgn  
 PLOT SCALE = 20:0000 / IN.  
 USER NAME = megillj