
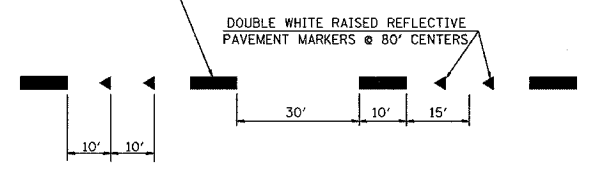


F.A.P. RTE.	SECTION	COUNTY	TOTAL SHEETS	SHEET NO.
2	202-2RS-1	MADISON	9	8
STA. _____		TO STA. _____		
FED. ROAD DIST. NO. _____		ILLINOIS FED. AID PROJECT		

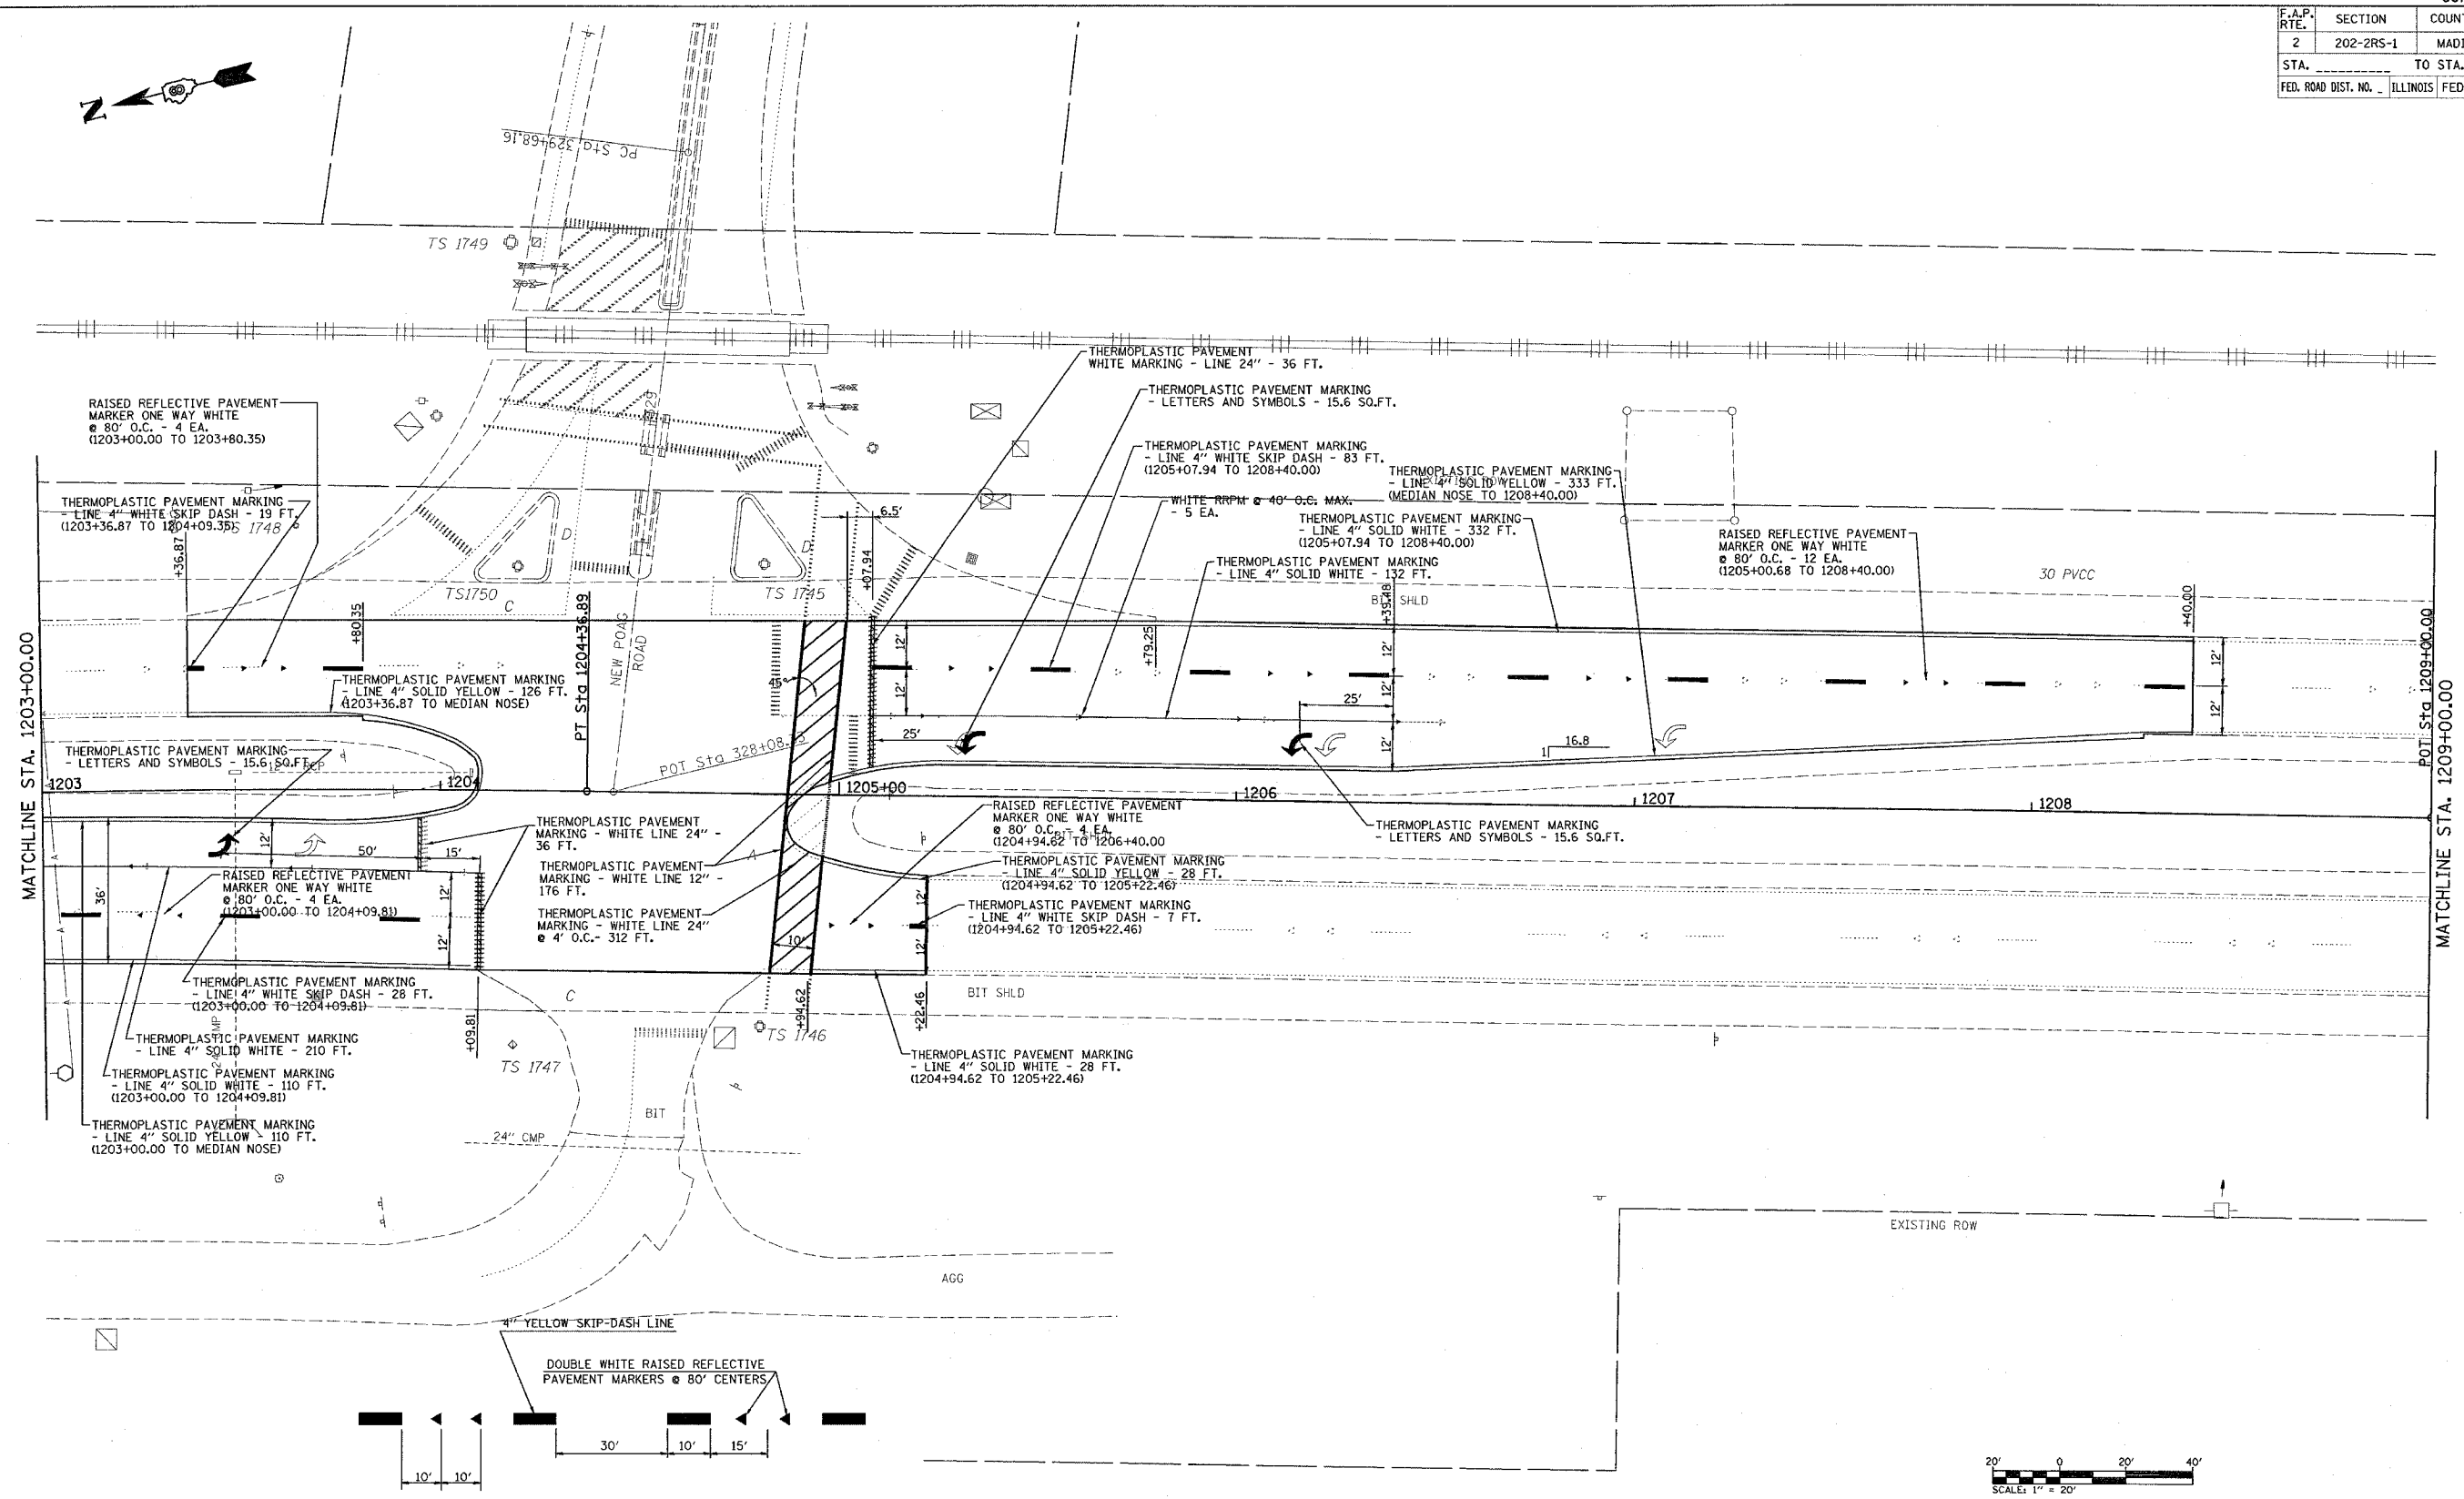

REVISIONS	
NAME	DATE

ILLINOIS DEPARTMENT OF TRANSPORTATION
PAVEMENT MARKING PLAN
 FAP ROUTE 2
 SECTION 202-2RS-1
 MADISON COUNTY

SCALE: _____ DATE _____ DRAWN BY _____ CHECKED BY _____

PLOT DATE = 5/17/2005
 FILE NAME = C:\Users\jg505\Documents\jg505\pavmark\pavmark.dgn
 PLOT SCALE = 20,00000 / 1 IN.
 REFERENCE = #REF#