


F.A.P. ROUTE	COUNTY SECTION	COUNTY	TOTAL SHEET
336	99-00243-00-PV	KANE	268
CONTRACT NO.	SHTS. NO.		
83782	61		
PLAN & PROFILE STA. 5+50 TO STA. 10+50			
F.H.W.A. REG. 5 ILLINOIS PROJECT F-0336(008)			

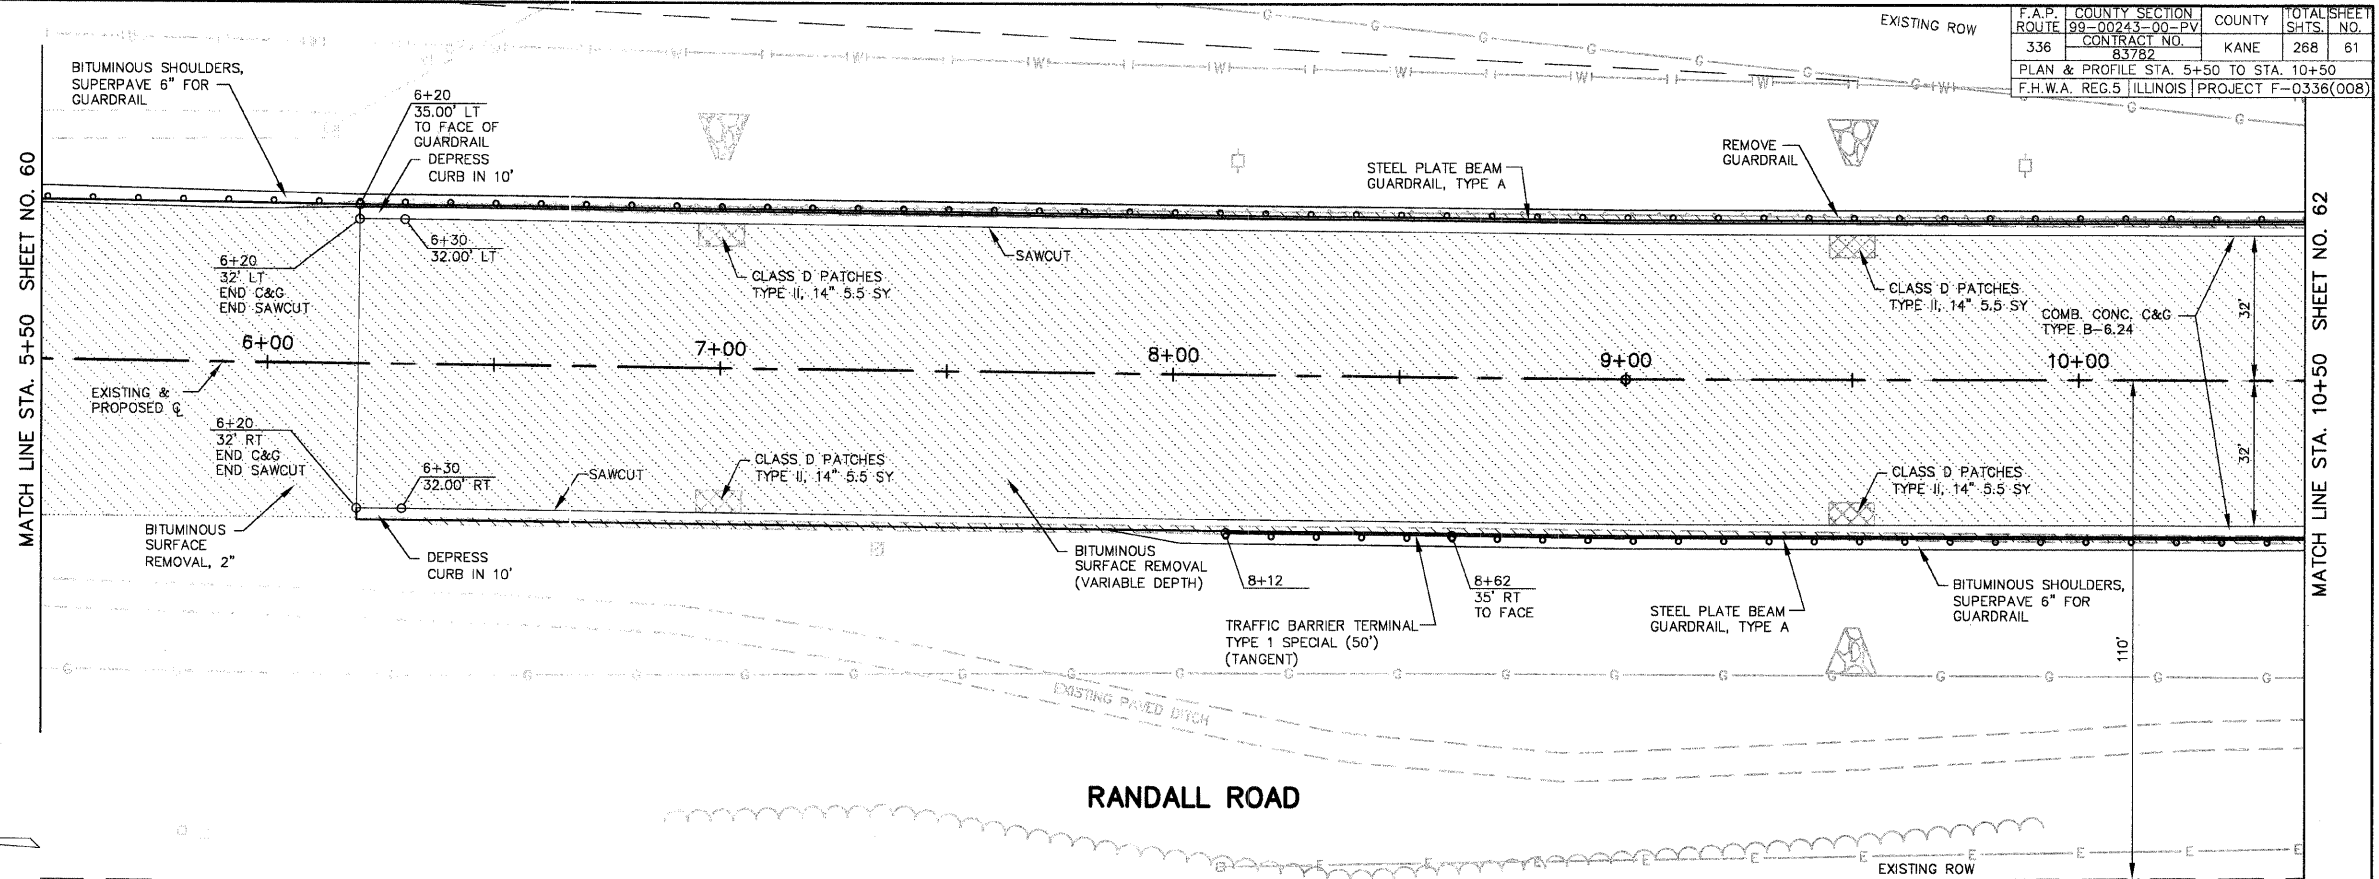

RANDALL ROAD

SCALE: 1" = 20'

