


F.A.P. ROUTE	COUNTY SECTION	COUNTY	TOTAL SHEET
336	99-00243-00-PV	KANE	268
	CONTRACT NO.		209
	83782		
CROSS SECTION STA. 14+00 TO STA. 15+00			
F.H.W.A. REG. 5 ILLINOIS PROJECT F-0336(008)			

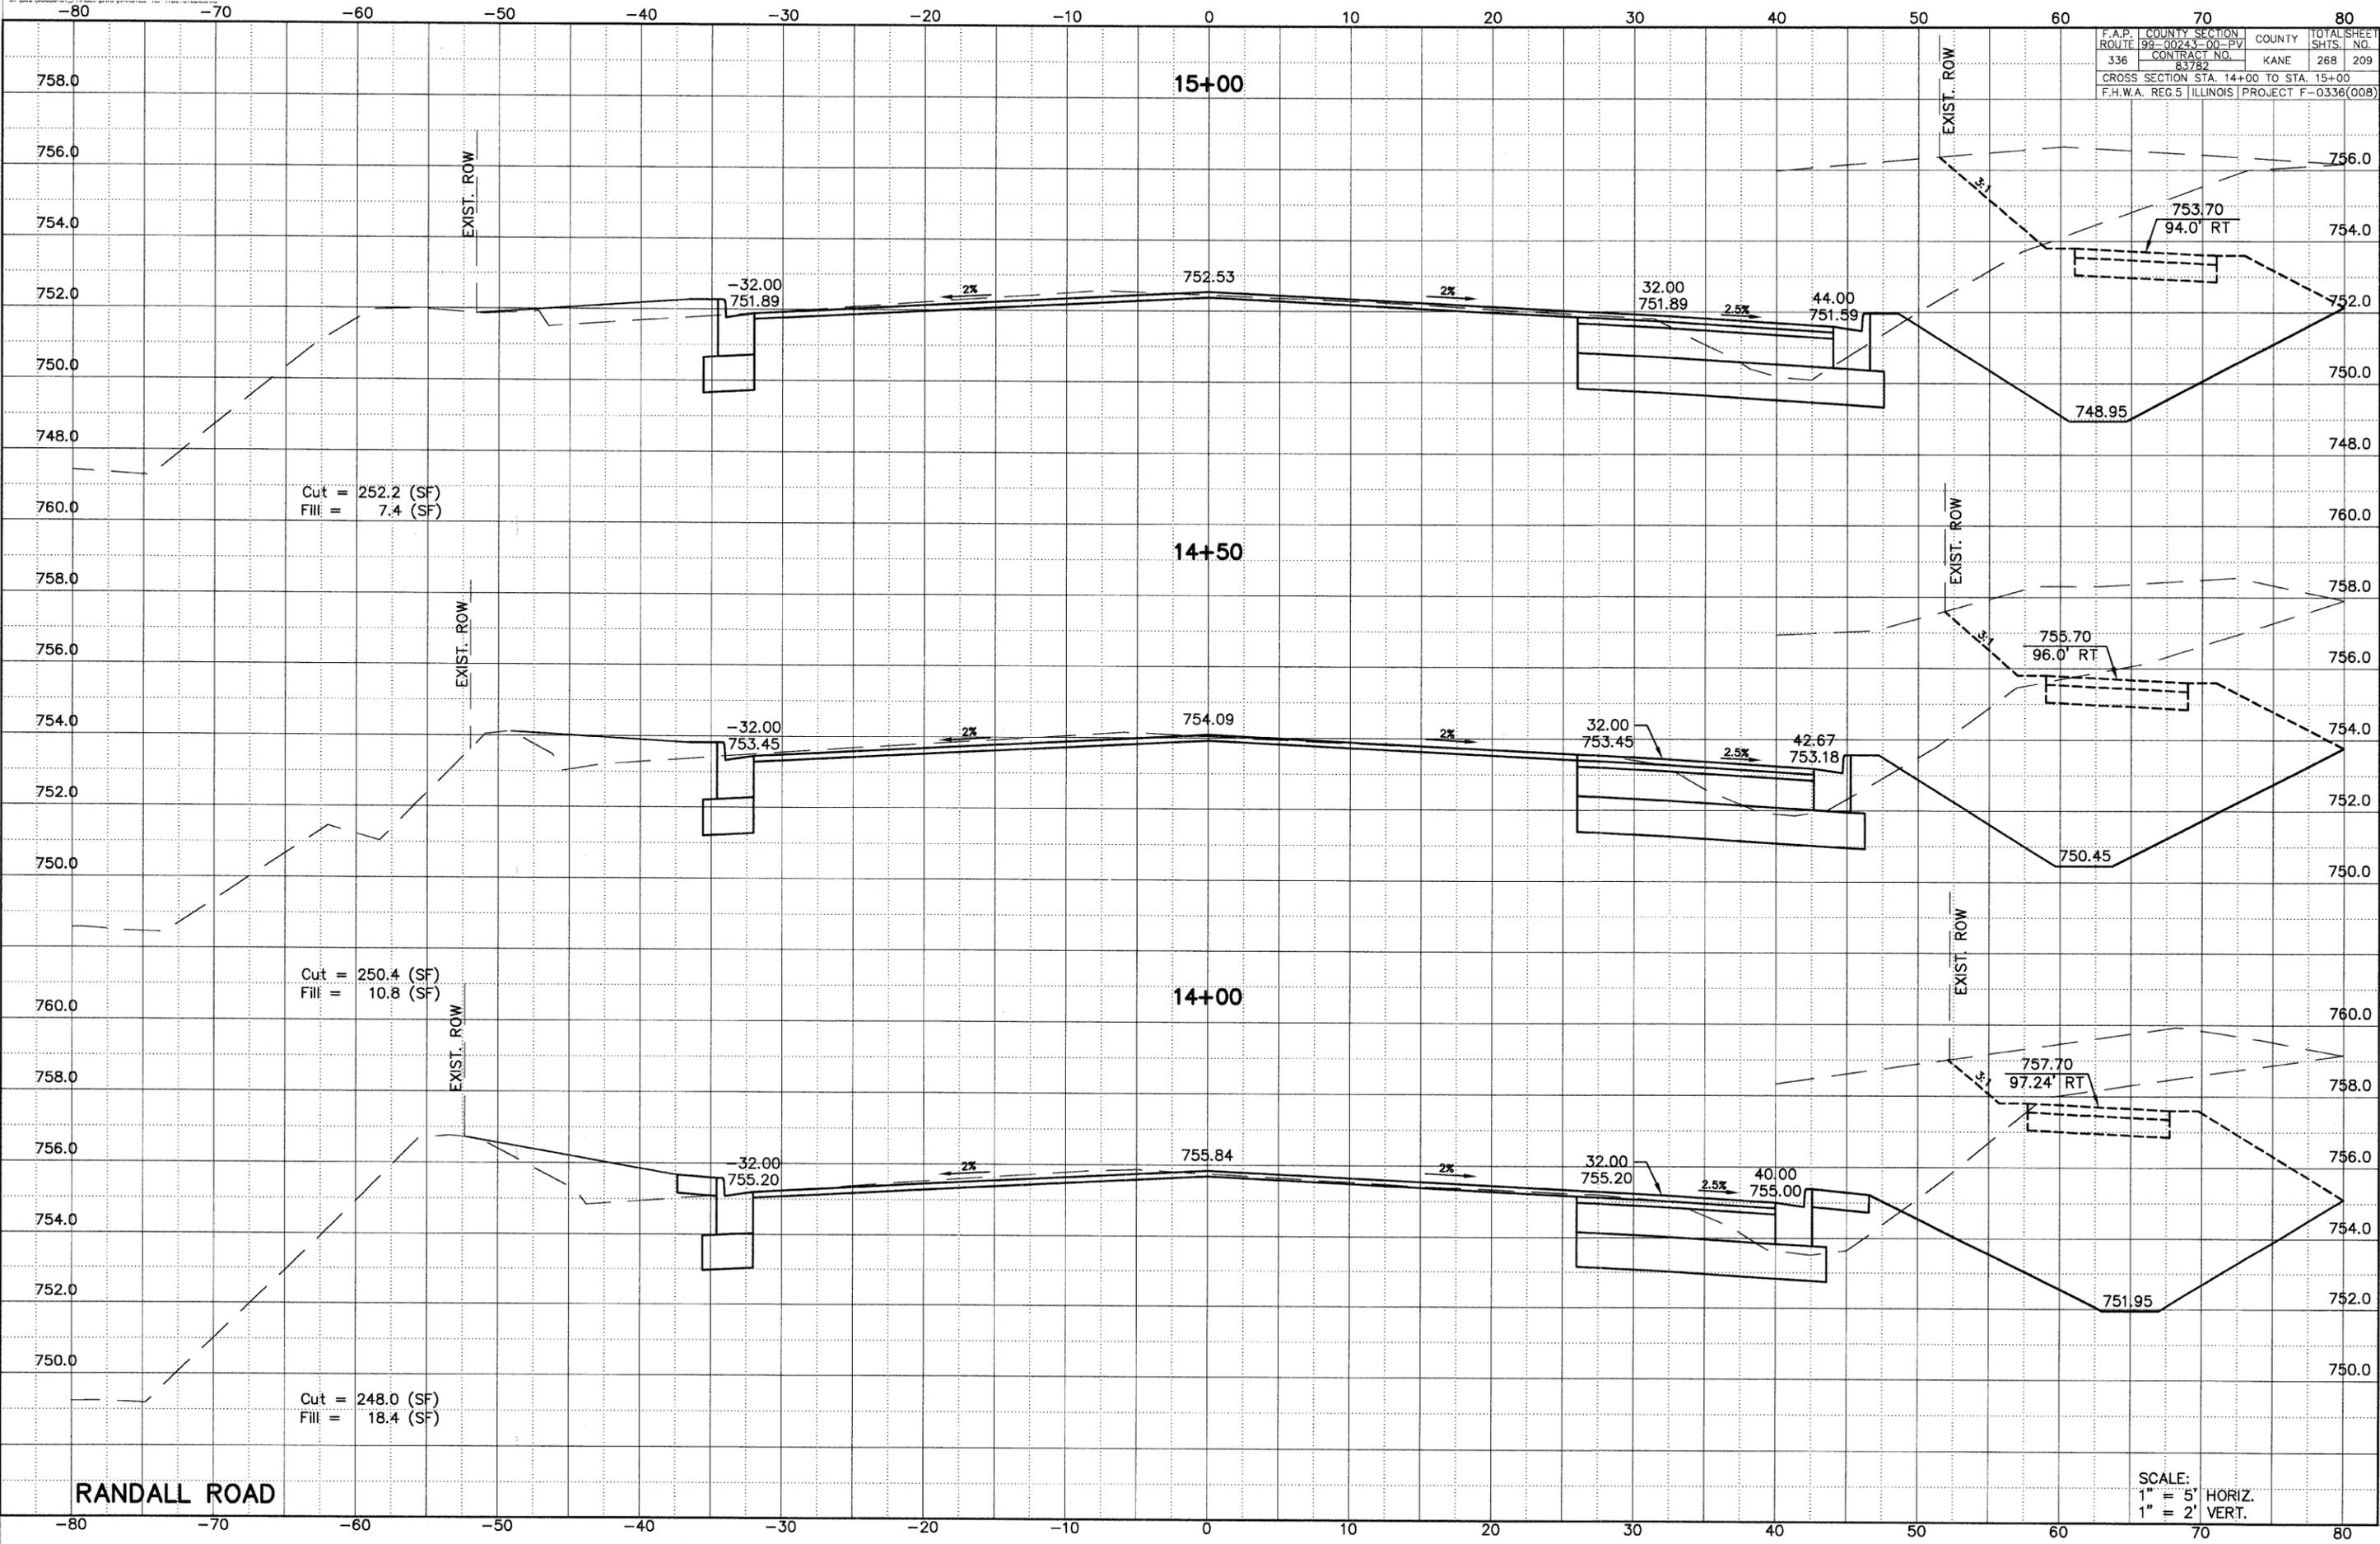

RANDALL ROAD

SCALE:
 1" = 5' HORIZ.
 1" = 2' VERT.