


F.A.P. ROUTE	COUNTY SECTION	COUNTY	TOTAL SHEET
336	99-00243-00-PV	KANE	268
	CONTRACT NO.		SHTS. NO.
	83782		213
CROSS SECTION STA. 20+00 TO STA. 21+00			
F.H.W.A. REG.5 ILLINOIS PROJECT F-0336(008)			

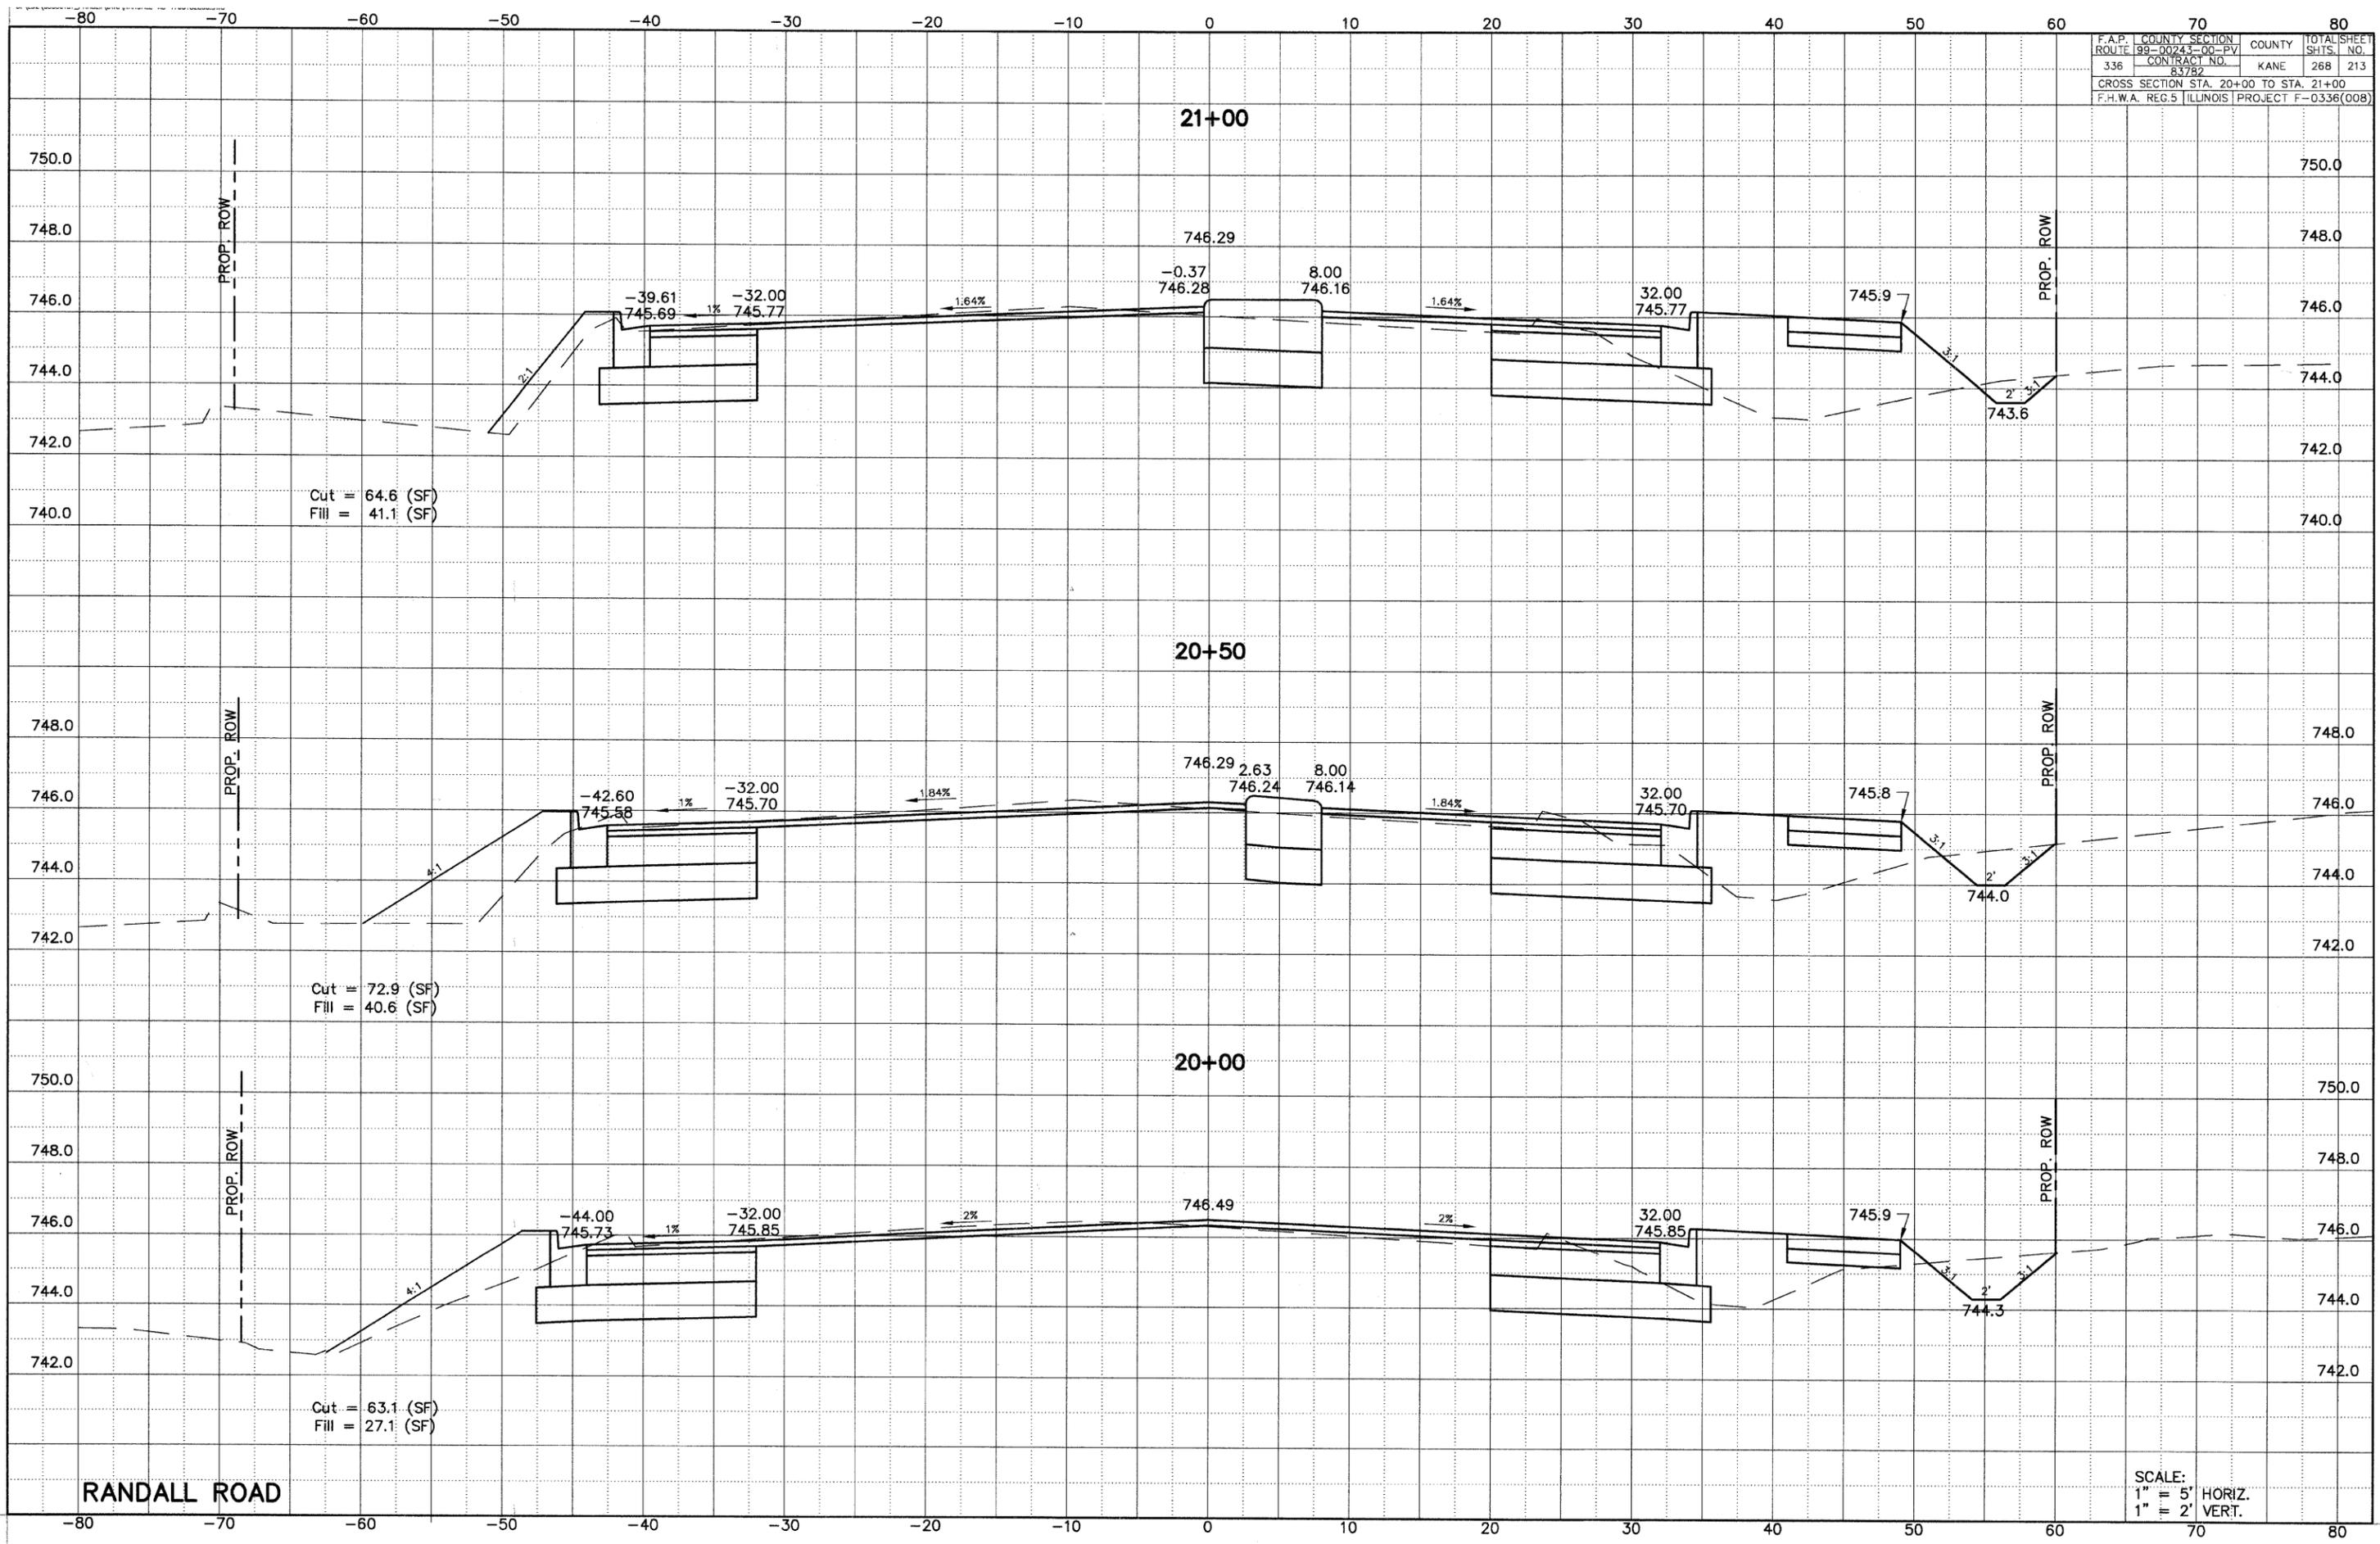

SCALE:
1" = 5' HORIZ.
1" = 2' VERT.