


F.A.P. ROUTE	COUNTY	SECTION	COUNTY	TOTAL SHEET
99-00243-00-PV	KANE	83782	KANE	268
336				255
CROSS SECTION STA. 352+50 TO STA. 353+00				
F.H.W.A. REG. 5 ILLINOIS PROJECT F-0336(008)				

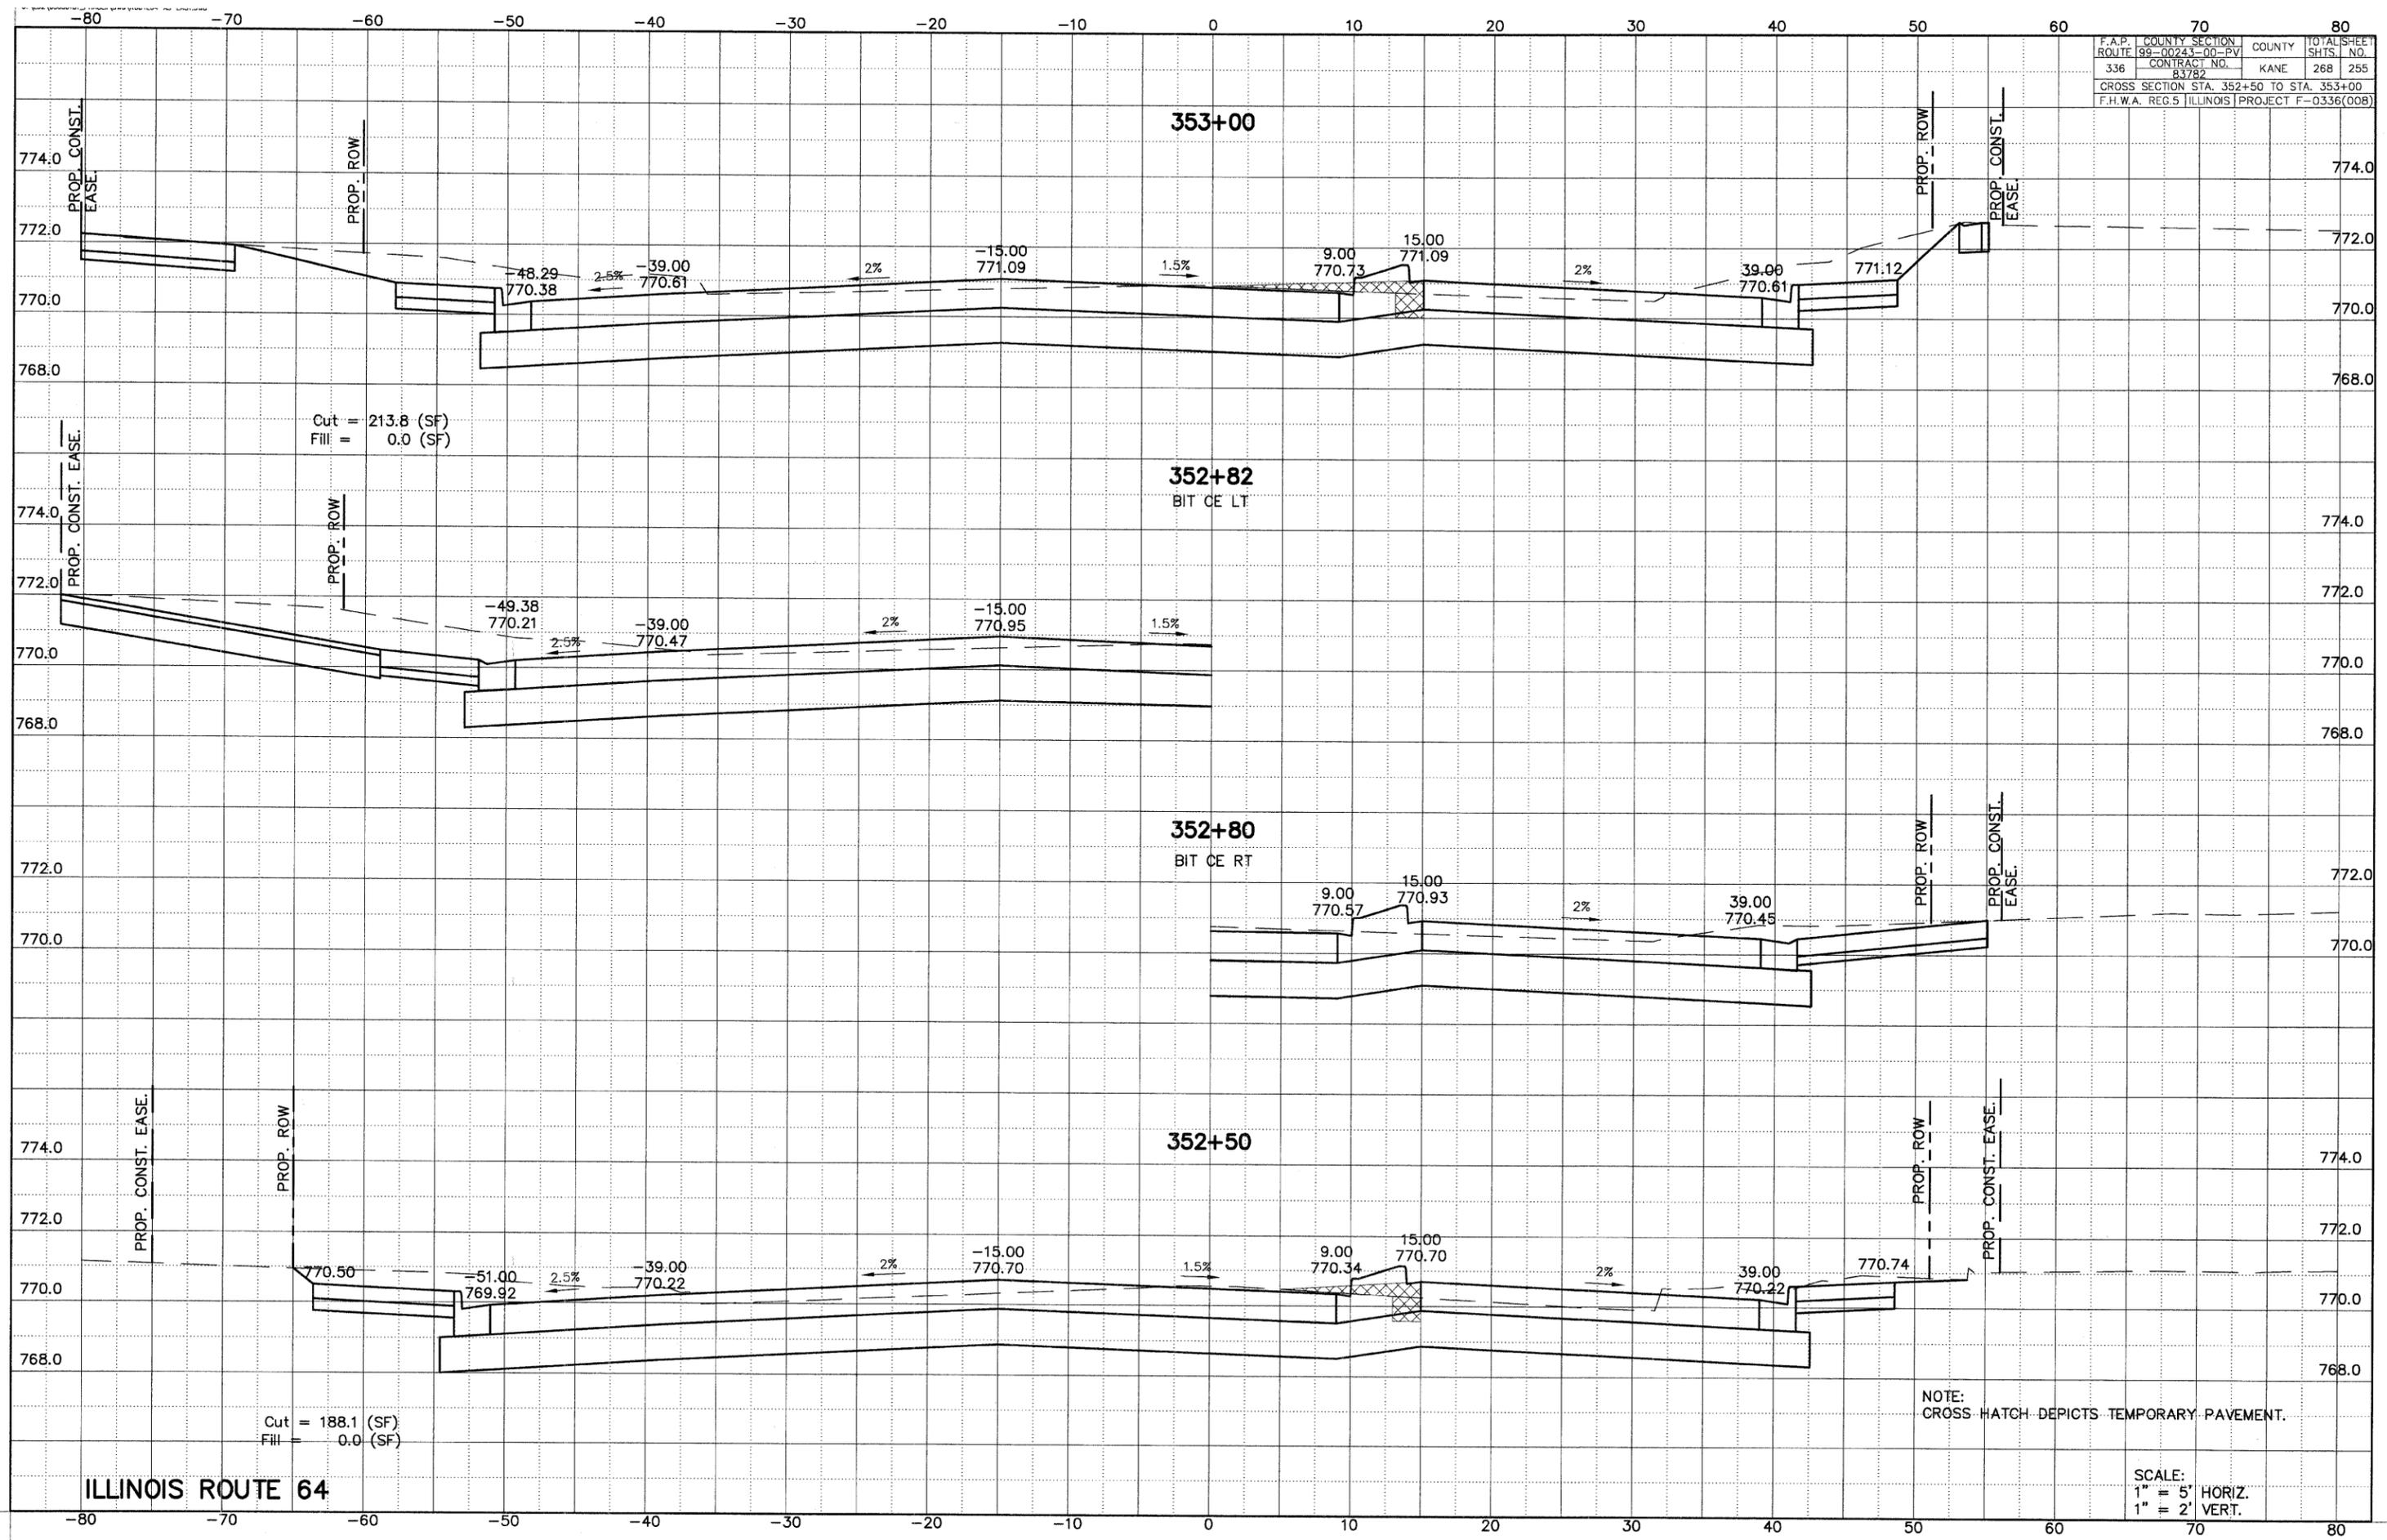

ILLINOIS ROUTE 64