


FAU	SECTION	COUNTY	TOTAL SHEETS	SHEET NO.
3706	00-00068-07-BR	LAKE	50	37
STA. 121+85.00		TO STA. 122+00.00		
FED. ROAD DIST. NO.		ILLINOIS	CONTRACT NO. 83806	

65 70 75

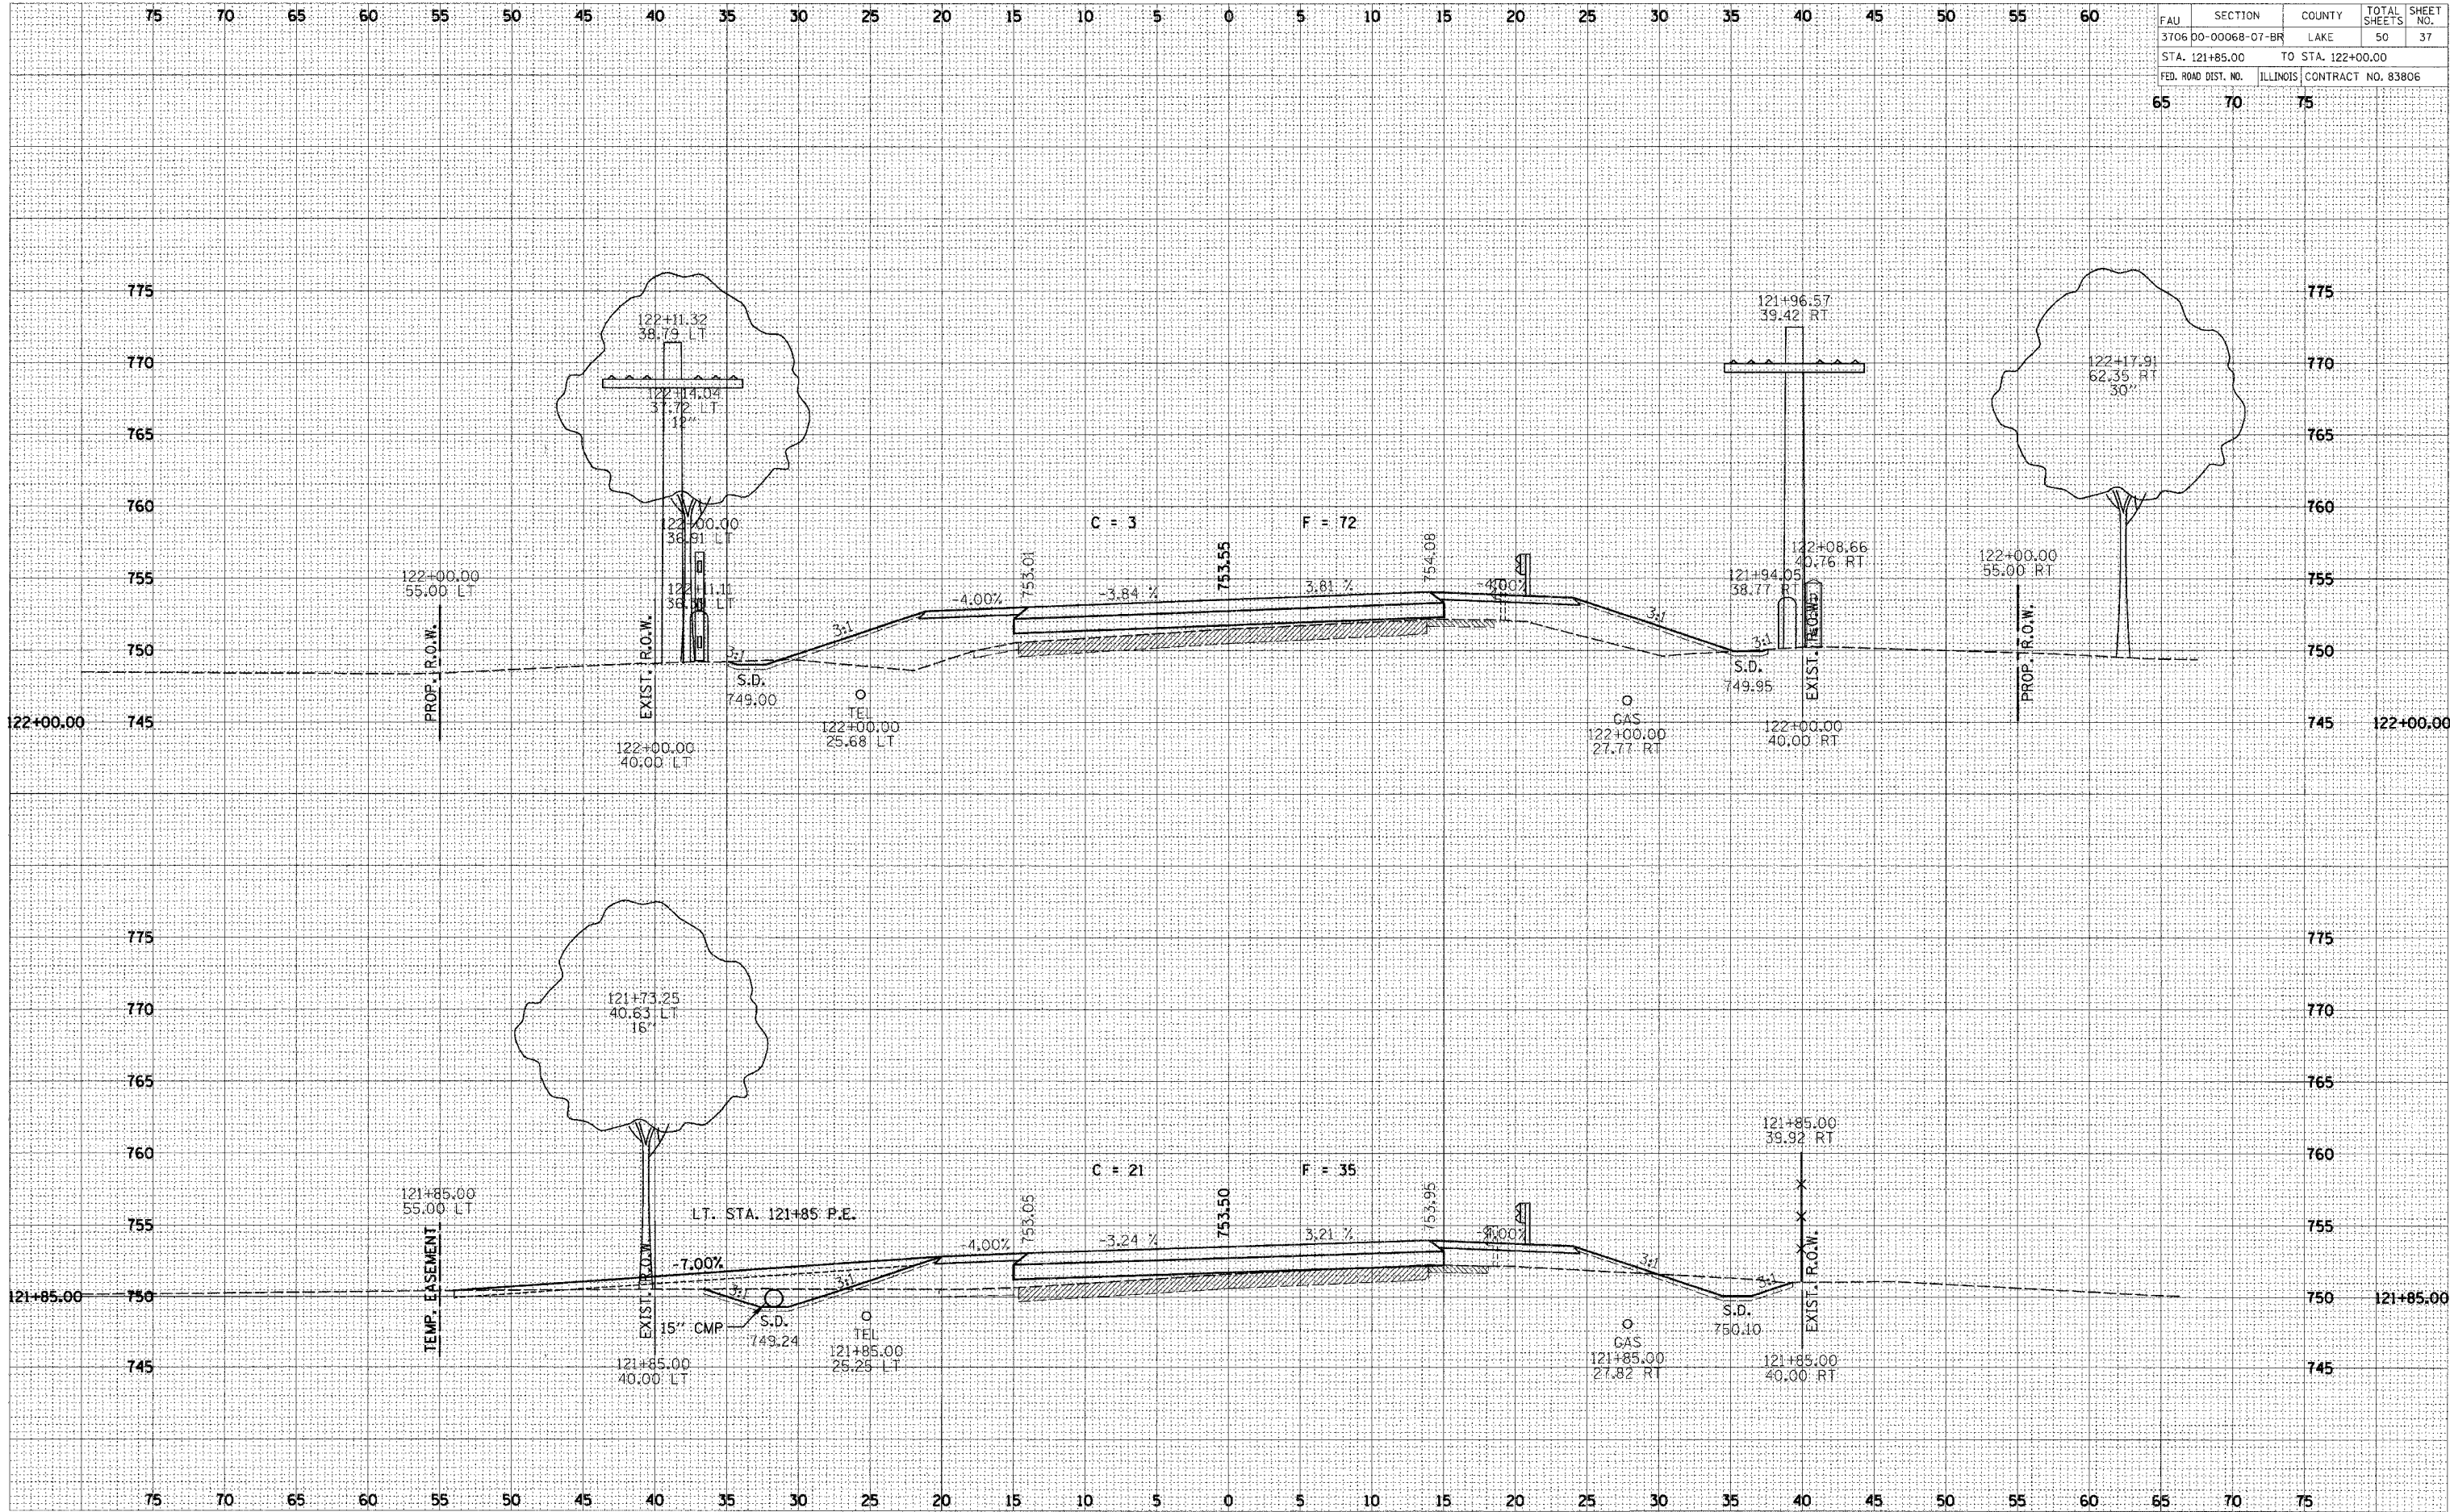

DATE	BY
DATE	BY
DATE	BY

DATE	BY
DATE	BY
DATE	BY