



SECTION	COUNTY	TOTAL SHEETS	SHEET NO.
CH A47	LAKE	176	26
STA. 33+00	TO STA. 57+00		
03-00088-00-FP	ILLINOIS	SURFACE TRANSPORTATION FUNDING	
CONTRACT NUMBER 83807			

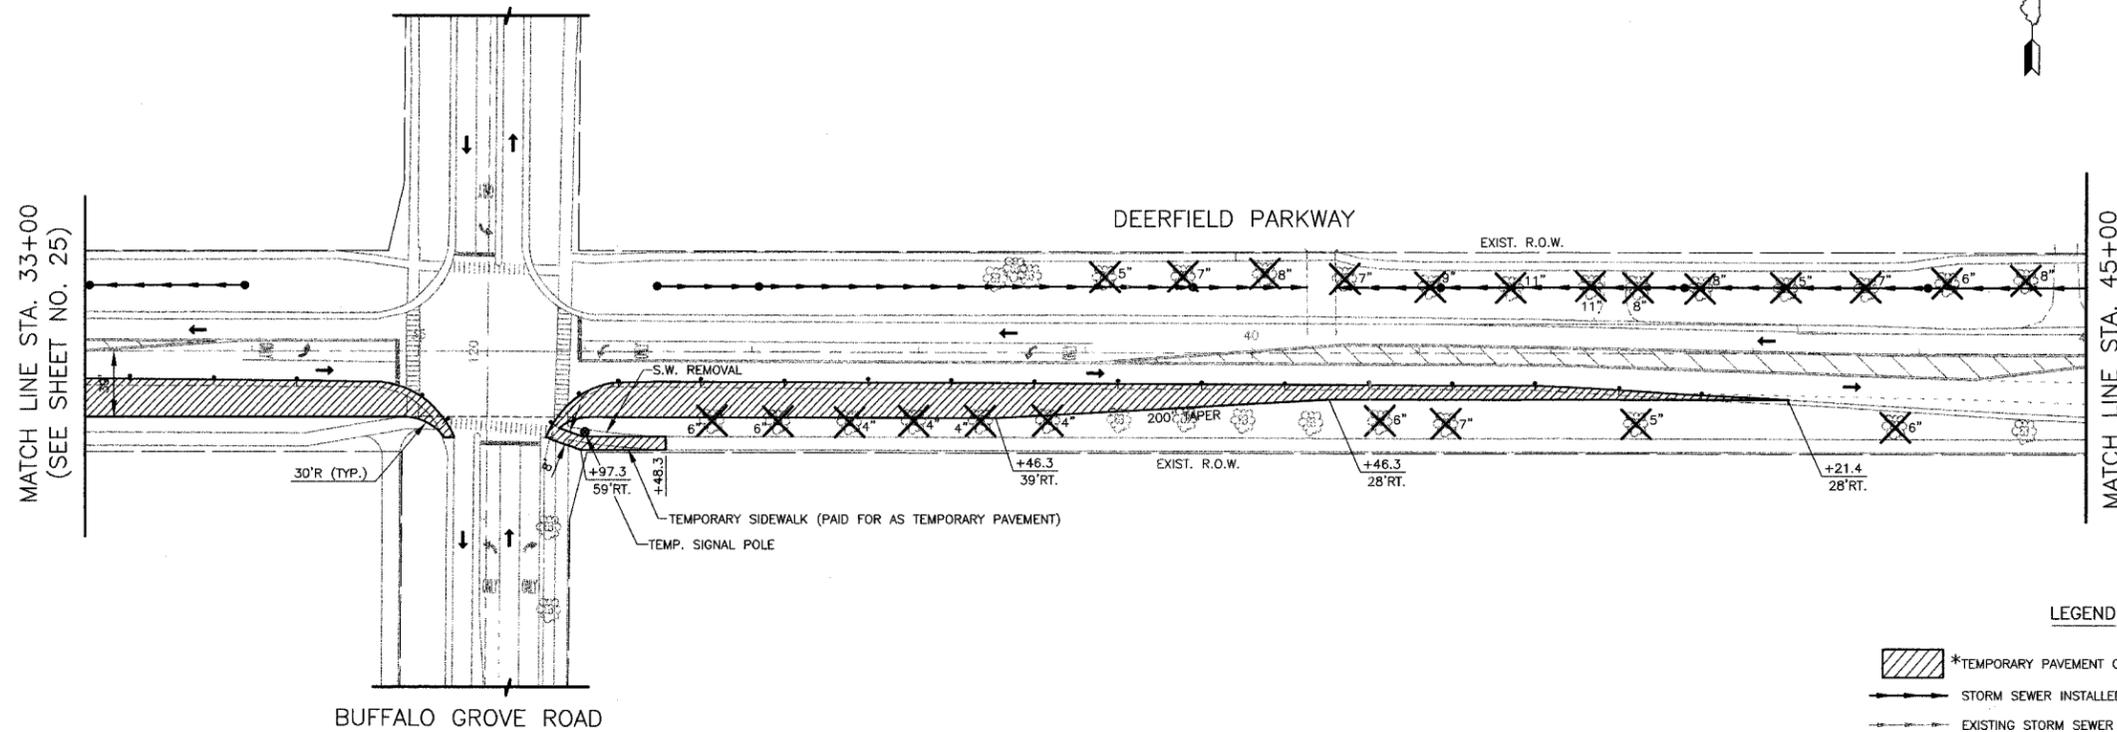

LEGEND


- *TEMPORARY PAVEMENT CONSTRUCTED DURING PHASE 1A
 - STORM SEWER INSTALLED DURING PHASE 1A
 - EXISTING STORM SEWER AT BEGINNING OF PHASE 1A
 - EXISTING TREE TO BE REMOVED AT BEGINNING OF PHASE 1A
 - DIRECTION OF SINGLE LANE OF THRU TRAFFIC DURING PHASE 1A
 - TYPE II BARRICADES WITH MONO-DIRECTIONAL STEADY-BURN LIGHTS @ 50' CTRS. (25' SPACING IN TAPERS)
- *BITUMINOUS BASE COURSE, SUPERPAVE, 8" WITH NO BINDER OR SURFACE COURSE, OR P.C. CONCRETE PAVEMENT, 6" WITH NO PAVEMENT FABRIC

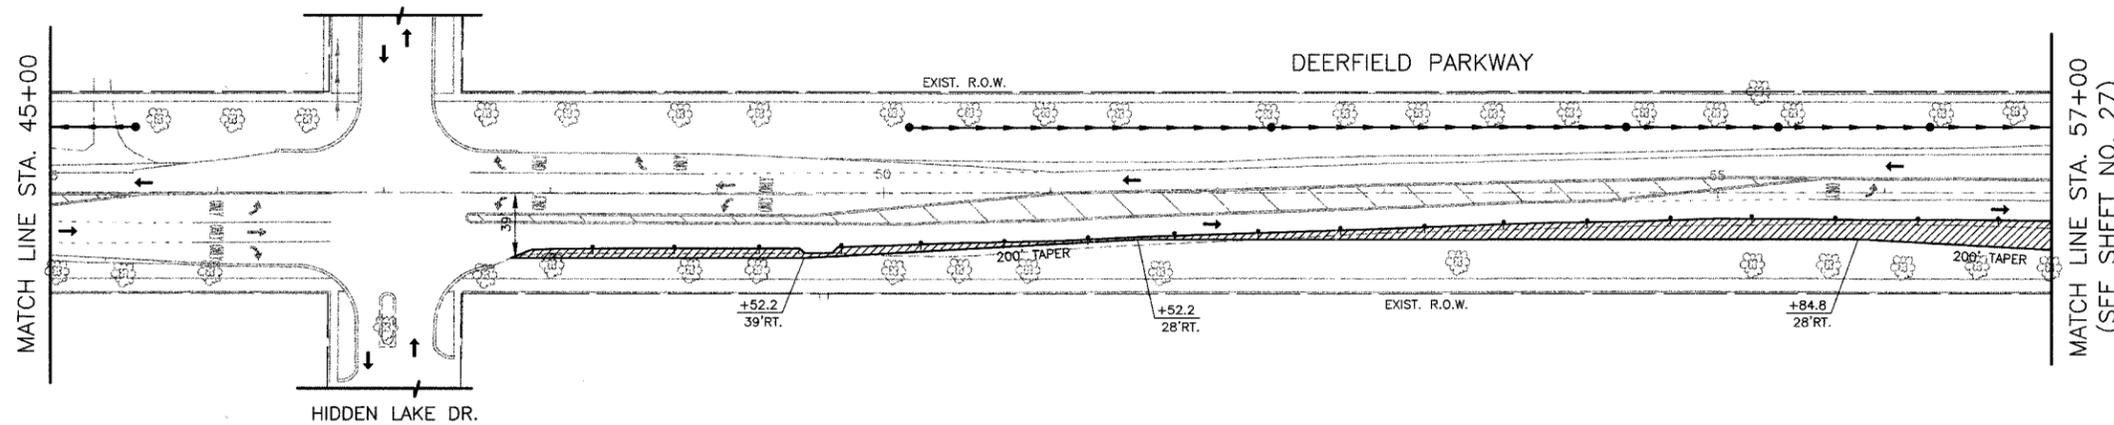

NOTE: SEE SHEET 38 FOR TYPICAL SECTIONS & CONSTRUCTION SEQUENCE.
 CONSTRUCT TEMPORARY PAVEMENT WIDENING USING TEMPORARY DAYTIME LANE CLOSURES WITH FLAGGERS (REF. STANDARD 701326).
 NEW AND RELOCATED SIGNS SHALL BE PLACED 3.5 FEET FROM THE EDGE OF TEMPORARY PAVEMENT.
 SEE SHEET 24 FOR ADVANCE CONSTRUCTION SIGNING.
 ALL PAVEMENT MARKINGS SHOWN ARE EXISTING.

REVISIONS	
NAME	DATE

VILLAGE OF BUFFALO GROVE
STAGES OF CONSTRUCTION PHASE 1A
DEERFIELD PARKWAY IMPROVEMENT
 STA. 33+00 TO 57+00

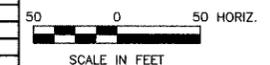

DATE: 6/2/2005
 DESIGNED BY: RJK
 TECHNICIAN: JRR
 CHECKED BY: MLH

BID SET