


NO.	SECTION	COUNTY	TOTAL SHEETS	SHEET NO.
CH	A47	LAKE	176	35
STA. 9+00		TO STA. 33+00		
03-00088-00-FP		ILLINOIS SURFACE TRANSPORTATION FUNDING		
CONTRACT NUMBER 83807				

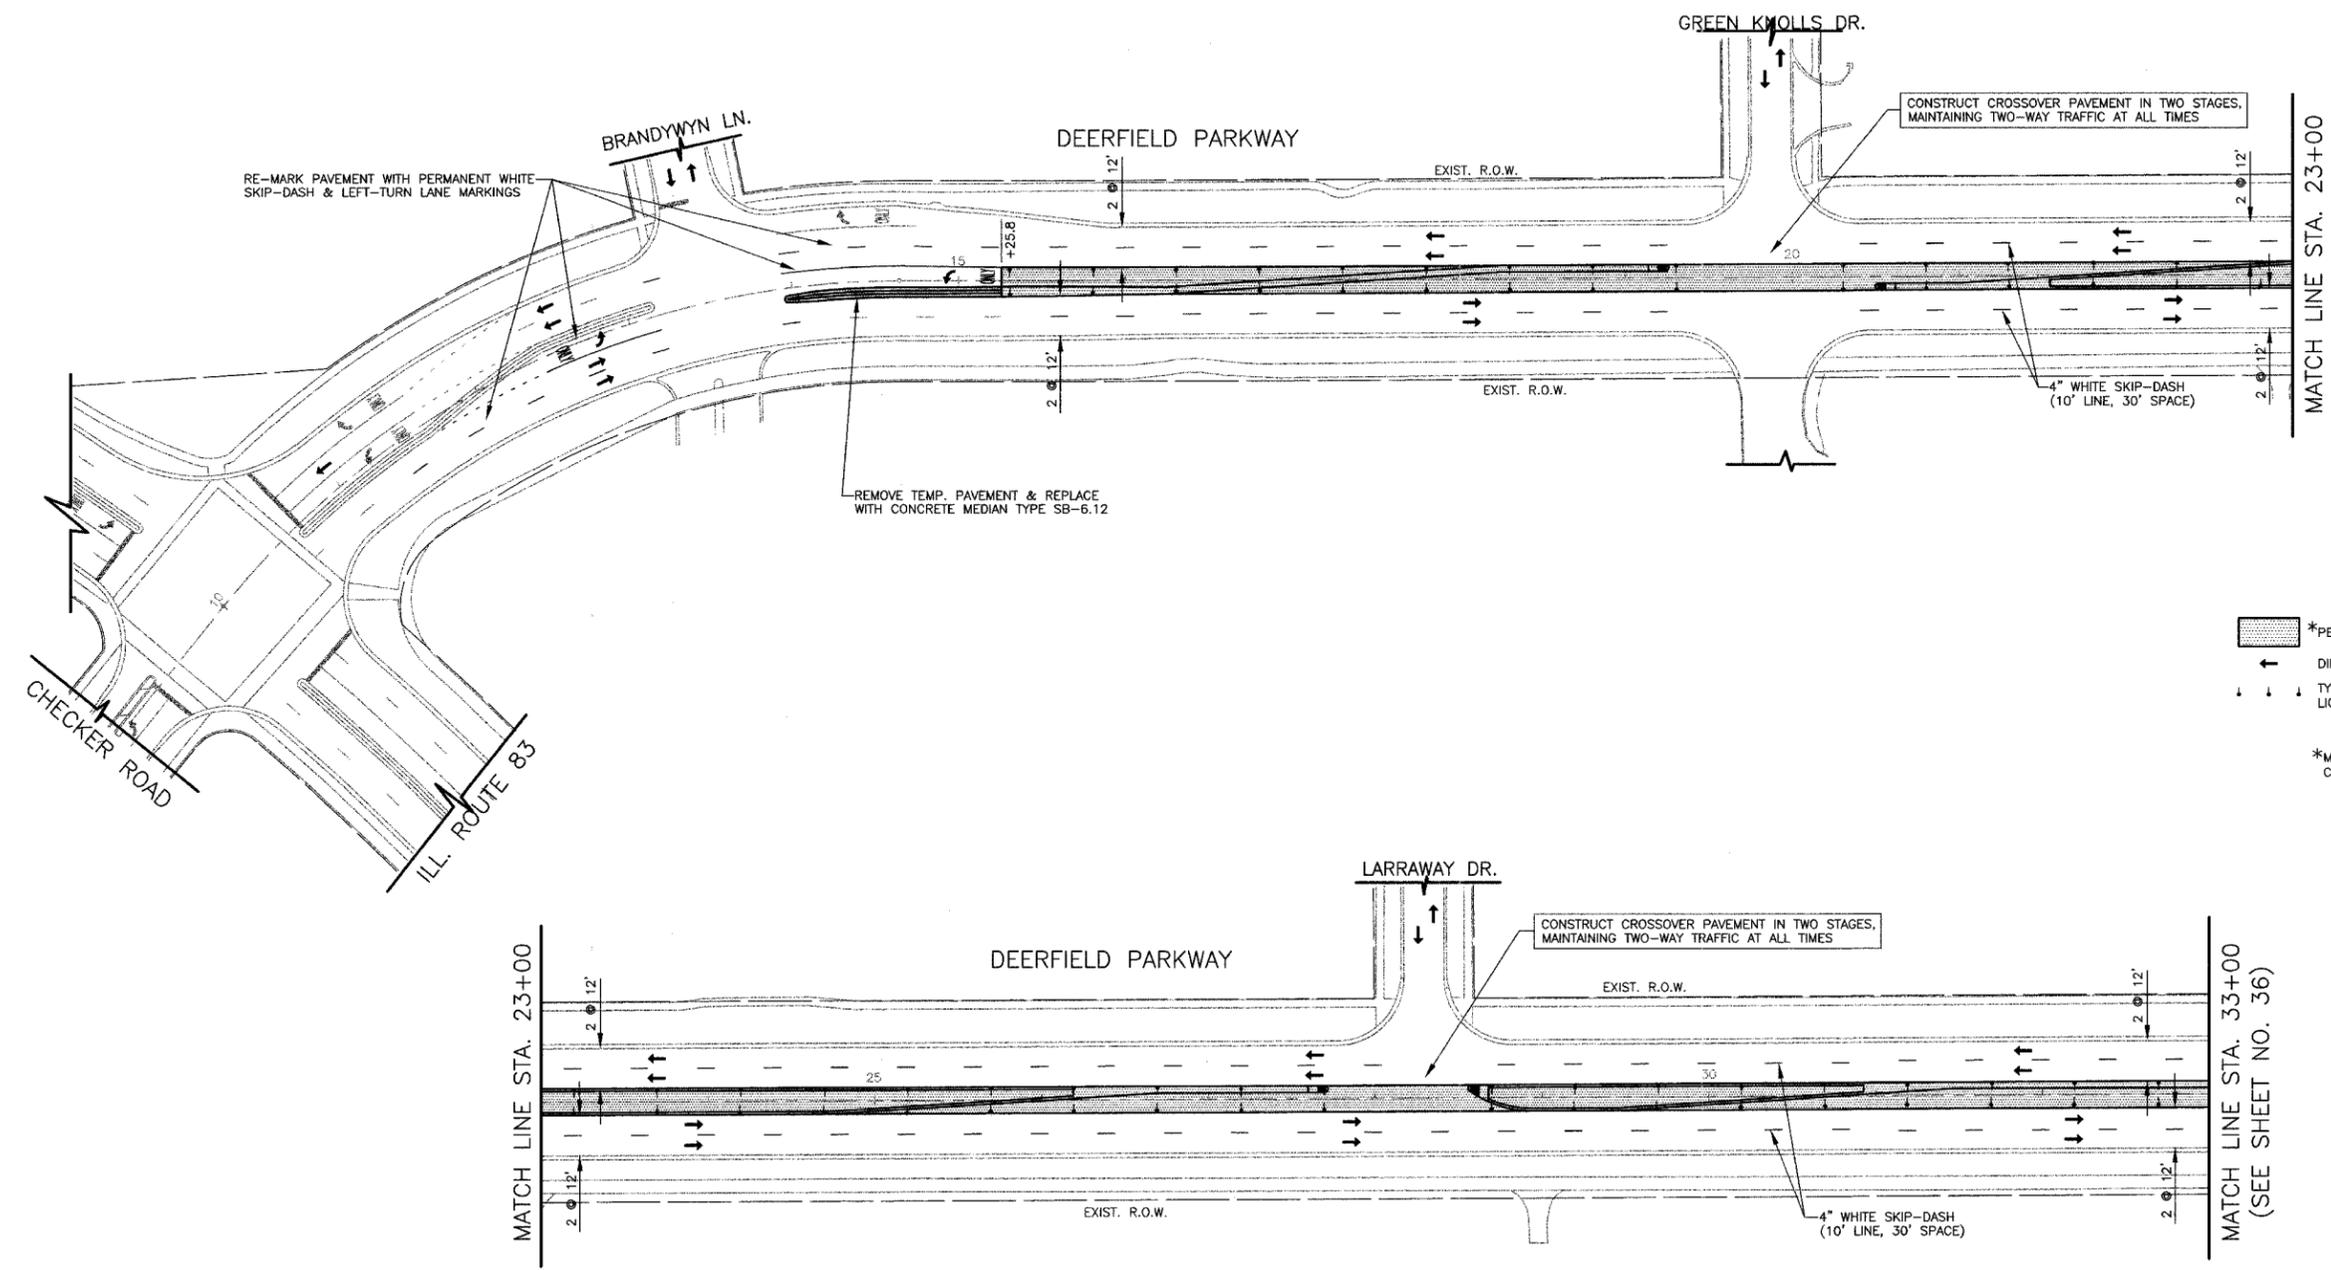

LEGEND

- *PERMANENT PAVEMENT & MEDIAN CONSTRUCTED DURING PHASE 3
- DIRECTION OF SINGLE LANE OF THRU TRAFFIC DURING PHASE 3
- TYPE II BARRICADES WITH MONO-DIRECTIONAL STEADY-BURN LIGHTS @ 50' CTRS. (25' SPACING IN TAPERS)
- *MAINTAIN TRAFFIC USING TEMPORARY DAYTIME LANE CLOSURES WITH FLAGGERS (REF. STANDARD 701421)

NOTE: SEE SHEET 38 FOR TYPICAL SECTIONS & CONSTRUCTION SEQUENCE.
 NEW AND RELOCATED SIGNS SHALL BE PLACED 3.5 FEET FROM THE BACK OF CURB OR EDGE OF THRU LANE.
 SEE SHEET 24 FOR ADVANCE CONSTRUCTION SIGNING.
 ALL PROPOSED PAVEMENT MARKINGS ON THIS SHEET SHALL BE PERMANENT MARKINGS (SEE SHEET 79 FOR DETAILS).

REVISIONS	
NAME	DATE

VILLAGE OF BUFFALO GROVE

STAGES OF CONSTRUCTION PHASE 3
DEERFIELD PARKWAY IMPROVEMENT
 STA. 9+00 TO 33+00

DATE: 6/2/2005
 DESIGNED BY: RJK
 TECHNICIAN: JRR
 CHECKED BY: MLH

