



CIVIL ENGINEERING
LAND SURVEYING

1475 S. PERRYVILLE ROAD
ROCKFORD, ILLINOIS 6108
VOICE: (815) 484-4300
FAX: (815) 484-4303
www.arcdesign.com
Design Firm License No. 184-001834

PROJECT NAME
OWNER'S NAME

**MULFORD RD./
RIVERSIDE BLVD
INTERSECTION**

WINNEBAGO COUNTY
HIGHWAY DEPARTMENT
424 N SPRINGFIELD AVENUE
ROCKFORD, IL 61101
(815) 965-9431

CONSULTANTS

SEAL / SIGNATURE

ISSUED FOR	DATE
AGENCY REVIEW	03.04.05
AGENCY REVIEW	05.13.05

REVISIONS	NO.	ITEM	DATE


DRAWN MWT
CHECKED JTS
PM MRR

PROJECT NUMBER

04227

SHEET TITLE
**CROSS
SECTIONS**

RIVERSIDE BLVD
STATION 136+50 TO
STATION 140+00
SHEET NUMBER

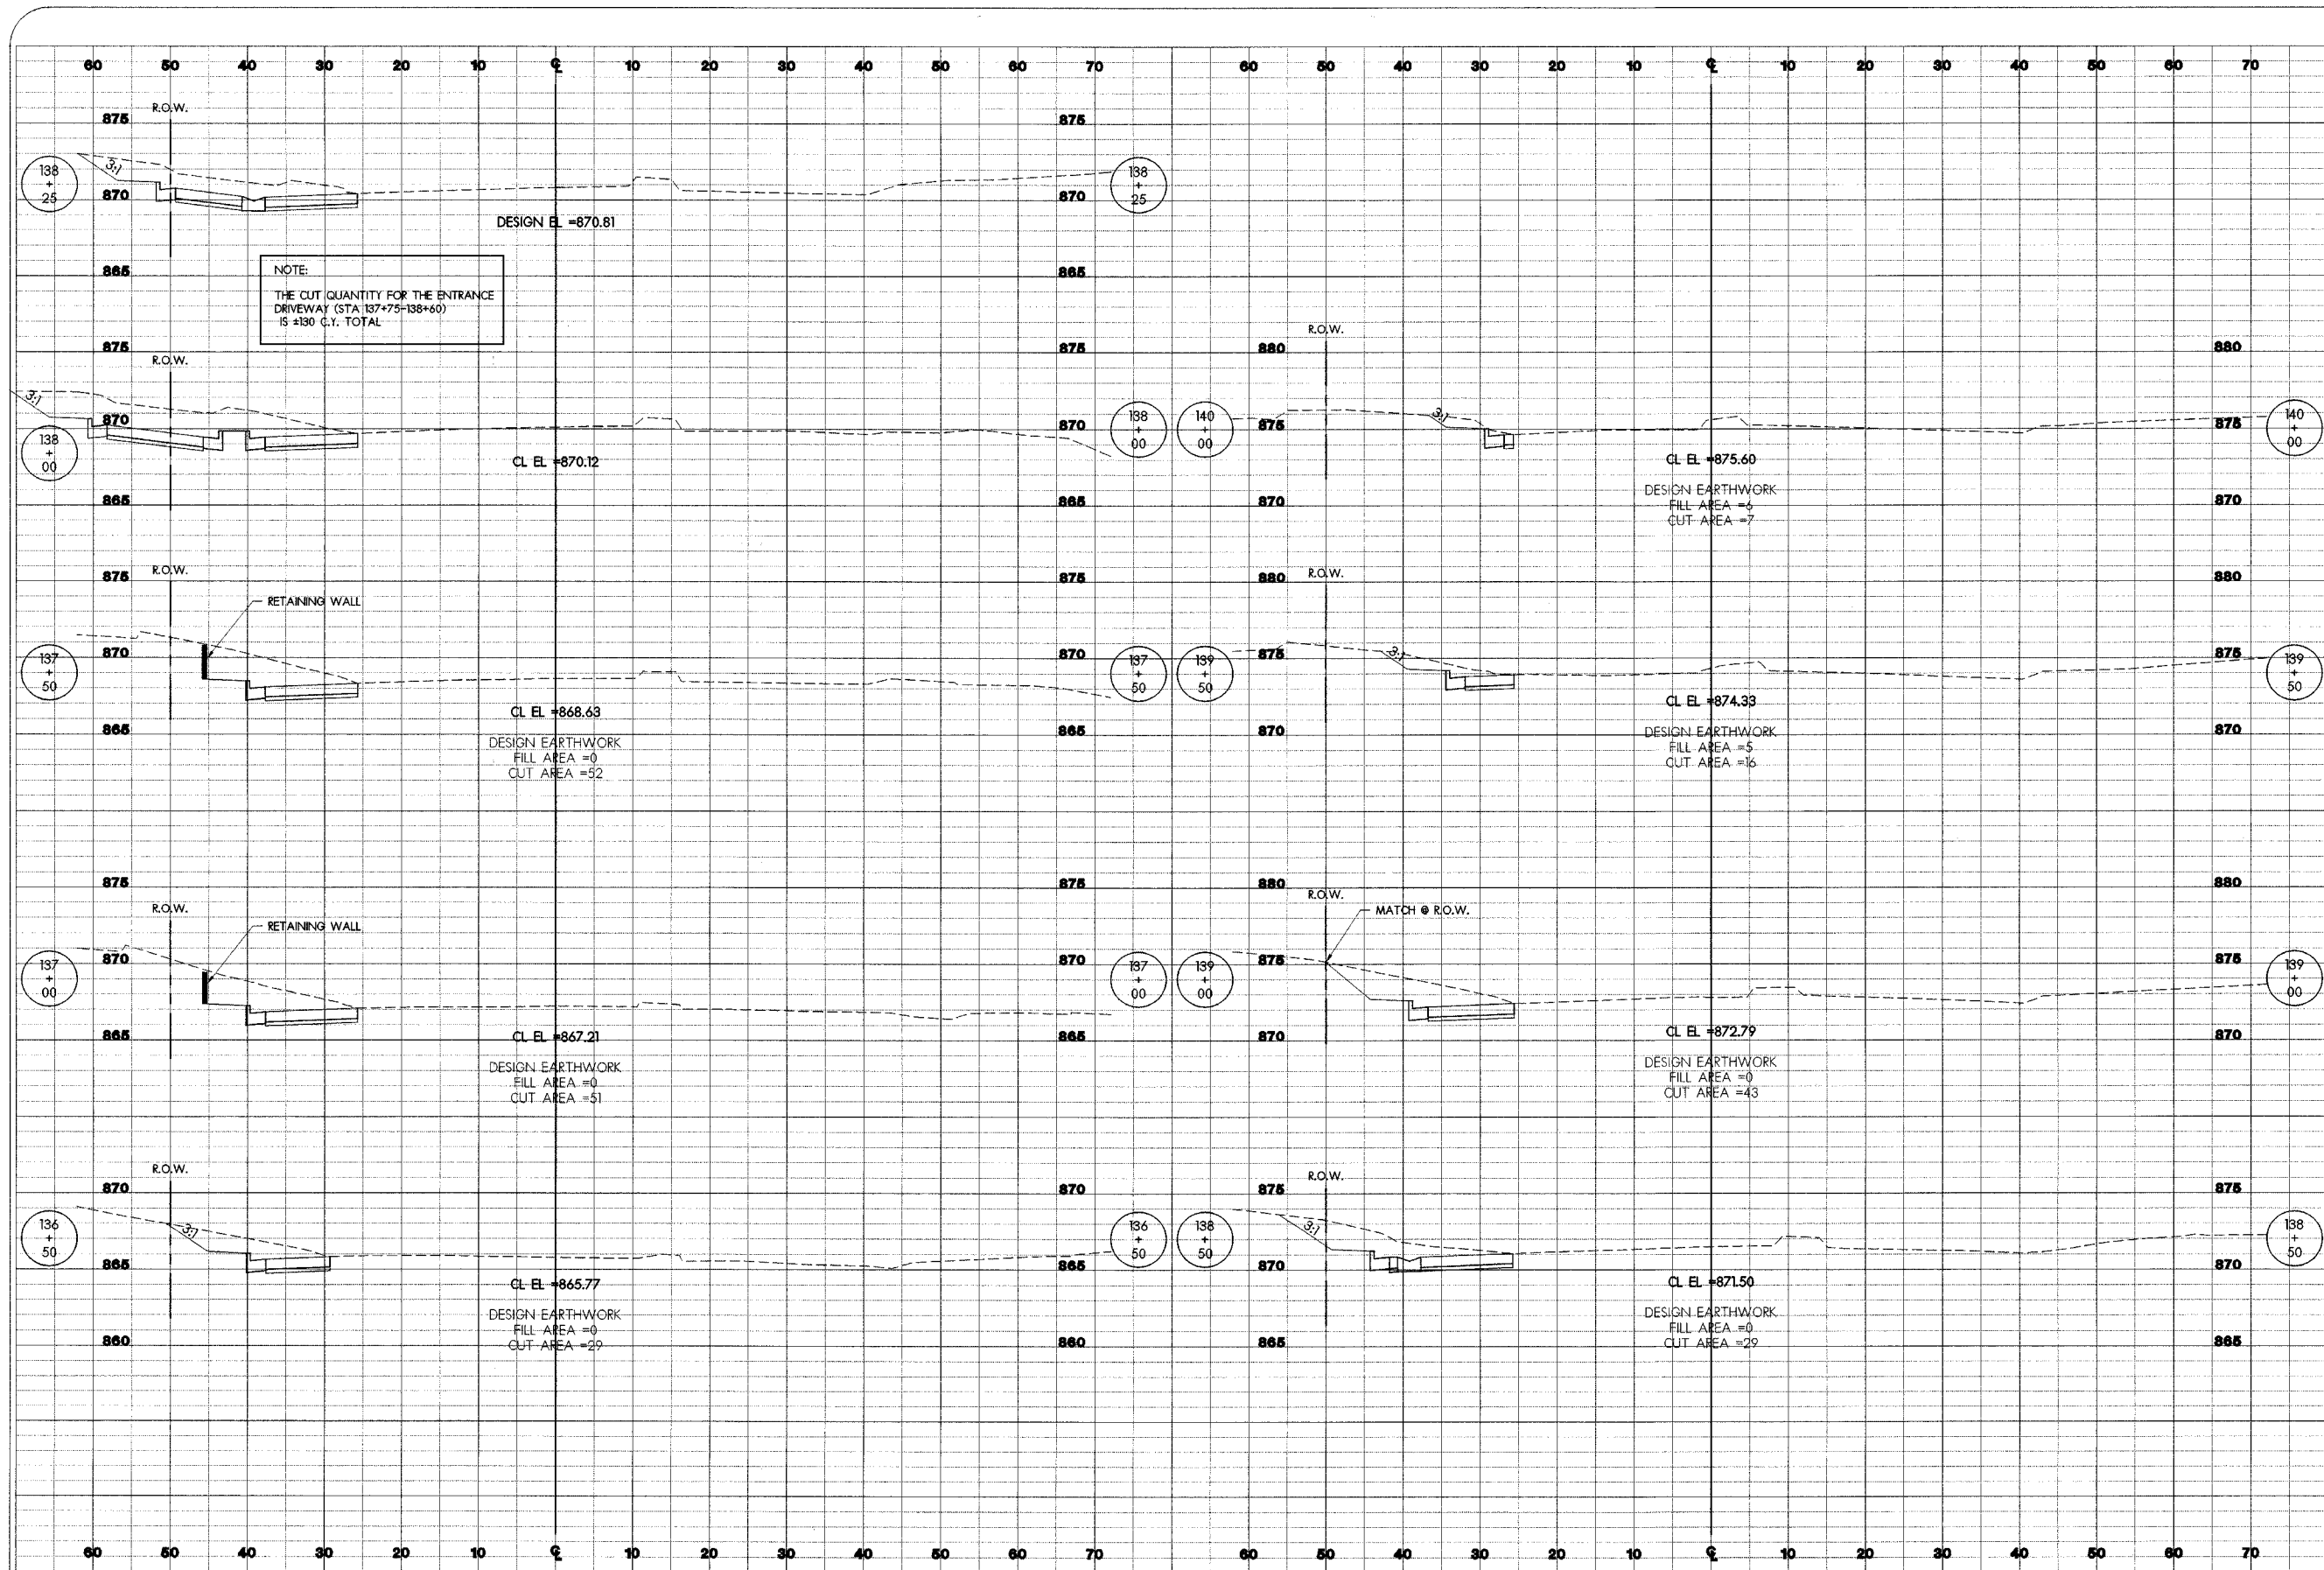

NOTE:
THE CUT QUANTITY FOR THE ENTRANCE
DRIVEWAY (STA 137+75-138+60)
IS ±130 C.Y. TOTAL