


EXISTING TYPICAL SECTION

• STA 10+18.41 TO STA 158+00
COUNTY HIGHWAY #1 (FAS 694)
• STA 10+11.50 TO STA 11+50 1350N

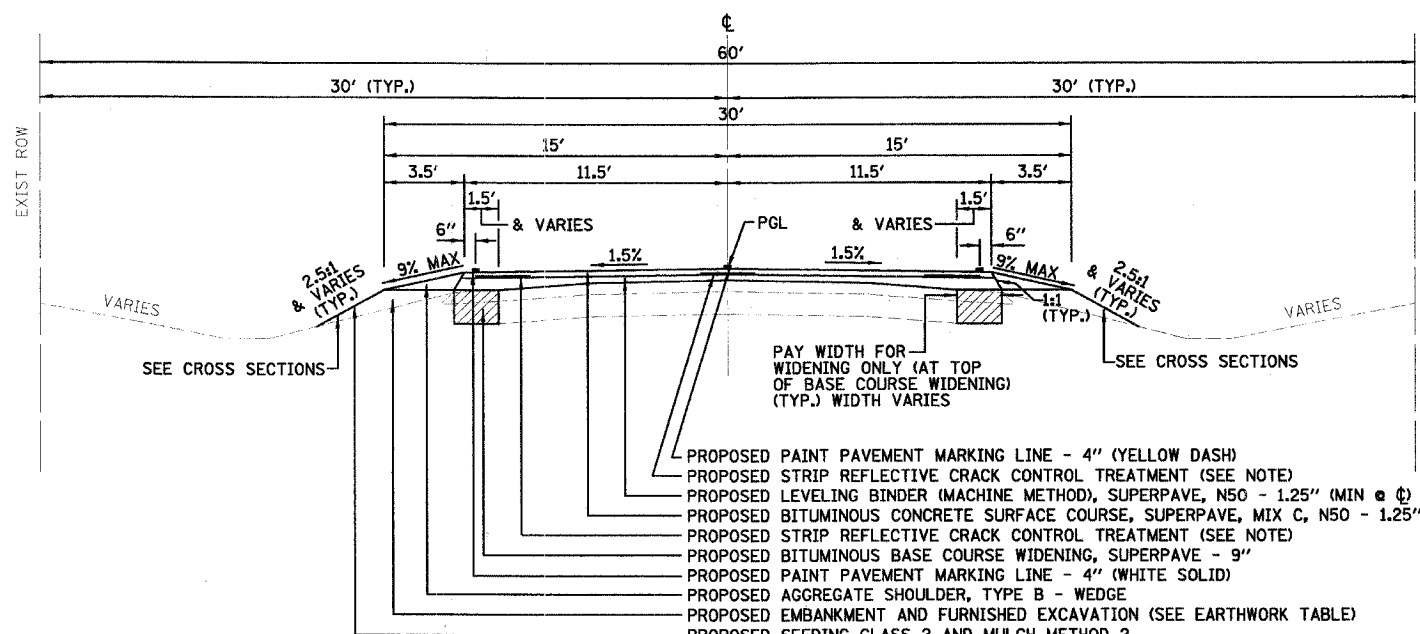

PROPOSED TYPICAL SECTION

• STA 10+18.41 TO STA 158+00
COUNTY HIGHWAY #1 (FAS 694)
• STA 10+11.50 TO STA 11+50 1350N

LEGEND

EXISTING

- BENCH MARK
- × PK NAIL/CONTROL POINT/SPINDLE
- h SIGN
- o WOOD POST
- o MAIL BOX
- o WHITE PLASTIC POST
- o DOWN GUY
- o POWER POLE
- o ELECTRIC METER
- o UT UNDERGROUND TELEPHONE SPLICE BOX
- o UT TV UNDERGROUND TELEVISION SPLICE BOX
- o MARKER POST
- o WATER METER
- o FIRE HYDRANT
- o WATER VALVE
- o MANHOLE/WHITE PVE PIPE
- o INLET
- o SAPLING TREE
- o DIAMETER TREE
- o EVERGREEN TREE
- o BUSH
- o STUMP
- o DRAINAGE FLOW ARROW
- o RIGHT OF WAY
- o CULVERT (VARIOUS MATERIALS & SIZES)
- o DITCH FLOWLINE
- o WATER MAIN
- o CULTIVATION LINE
- o CONTOUR
- o EDGE OF BUILDING
- o FENCE LINE (VARIOUS MATERIALS)
- o OT OVERHEAD TELEPHONE
- o OF OVERHEAD ELECTRIC
- o UT UNDERGROUND TELEPHONE

PROPOSED

- △ ALIGNMENT PI INDICATOR
- MAIL BOX
- ▬ PIPE CULVERT WITH END SECTIONS (TO BE FURNISHED AND INSTALLED BY COUNTY)
- ▨ AGGREGATE SURFACE COURSE, TYPE B
- ▨ P.C.C. DRIVEWAY PAVEMENT - 6"
- ▨ BITUMINOUS SURFACE REMOVAL (BUTT JOINT)
- ▨ MAIL BOX TURNOUT (SURFACED WITH INCIDENTAL BITUMINOUS SURFACING)
- ▨ INCIDENTAL BITUMINOUS SURFACING AT ENTRANCES AND SIDEROADS

LOCATION	C.H. #1	C.H. #1	C.H. #1
MIXTURE USE	LEVEL BINDER	INCID. & SURFACE	BIT. BASE CSE. AND CL. D PATCHES
AC/PG:	PG 64-22	PG 64-22	PG 64-22
RAP % (MAX)	25%	15%	25%
DESIGN AIR VOIDS	4.0% @ NDES=50	4.0% @ NDES=50	4.0% @ NDES=50
MIXTURE COMP (GRADATION)	IL 9.5	IL 9.5	IL 19.0
FRICTION AGGREGATE	MIX C	MIX C	NA

STATUS OF UTILITIES

UTILITY COMPANIES & AGENCIES THAT MAY BE INVOLVED IN THIS PROJECT ARE LISTED BELOW WITH STATUS OF FACILITIES		
UTILITY COMPANY	PLANS PRESENTED	UTILITY STATUS
AT&T	OCTOBER 22, 2004	REVIEW IN FIELD, ±STA 65+00
B.P. OIL PIPELINE CO.	OCTOBER 22, 2004	REVIEW IN FIELD, ±STA 100+92
AMEREN CIPS	OCTOBER 22, 2004	NO COMMENTS RECEIVED FROM UTILITY
VERIZON NORTH, INC.	OCTOBER 22, 2004	NO FACILITIES PER UTILITY
HARDINVILLE WATER COMPANY	OCTOBER 22, 2004	NO FACILITIES PER UTILITY
VILLAGE OF OB. ONG	OCTOBER 22, 2004	NO COMMENTS RECEIVED FROM UTILITY
ODIN TELEPHONE EXCHANGE	OCTOBER 22, 2004	NO COMMENTS RECEIVED FROM UTILITY
PLAINS MARKETING LP	OCTOBER 22, 2004	NO COMMENTS RECEIVED FROM UTILITY
MEDIACOM	OCTOBER 22, 2004	NO COMMENTS RECEIVED FROM UTILITY
NORRIS ELEC. COOP.	OCTOBER 22, 2004	NO COMMENTS RECEIVED FROM UTILITY

GENERAL NOTES:

- STRIP REFLECTIVE CRACK CONTROL TREATMENT SHALL BE PLACED ON TOP OF THE LEVELING BINDER AT CENTERLINE AND PAVEMENT WIDENING JOINTS.
- THE COUNTY STAFF WILL REPLACE ALL ENTRANCE PIPE CULVERTS WITHIN PROJECT LIMITS AND AT OTHER CROSS ROAD CULVERT LOCATIONS SHOWN.
- THE COUNTY STAFF SHALL REMOVE ALL EXISTING CULVERTS AND FURNISH AND INSTALL ALL TRENCH BACKFILL, PAVEMENT PATCHING, AND TEMPORARY AGGREGATE AT ENTRANCE CULVERT AND CROSS ROAD CULVERT LOCATIONS.
- THE COUNTY STAFF SHALL RELOCATE, MOVE, OR REPLACE MAIL BOX POSTS AS NECESSARY. NON-BREAKAWAY MAILBOX POSTS SHALL BE REPLACED BY COUNTY STAFF

CRAWFORD COUNTY
FAS ROUTE 694
MFT SECTION 03-00088-00-WR

TYPICAL CROSS SECTIONS,
LEGEND & GENERAL NOTES

DRAWN BY MAL		FILE NO. 24-7263
DATE 12/29/04		BOOK NO. 2646
CHECKED BY ERB		SHEET NO. 3 OF 56