


F.A.S. RTE.	SECTION	COUNTY	TOTAL SHEETS	SHEET NO.
694	03-00088-00-WR	CRAWFORD	56	15
STA. 112+50		TO STA. 127+50		
FED. ROAD DIST. NO.		ILLINOIS	FED. AID PROJECT	
CONTRACT NO. 95433				


SEC 24, T7N, R14W

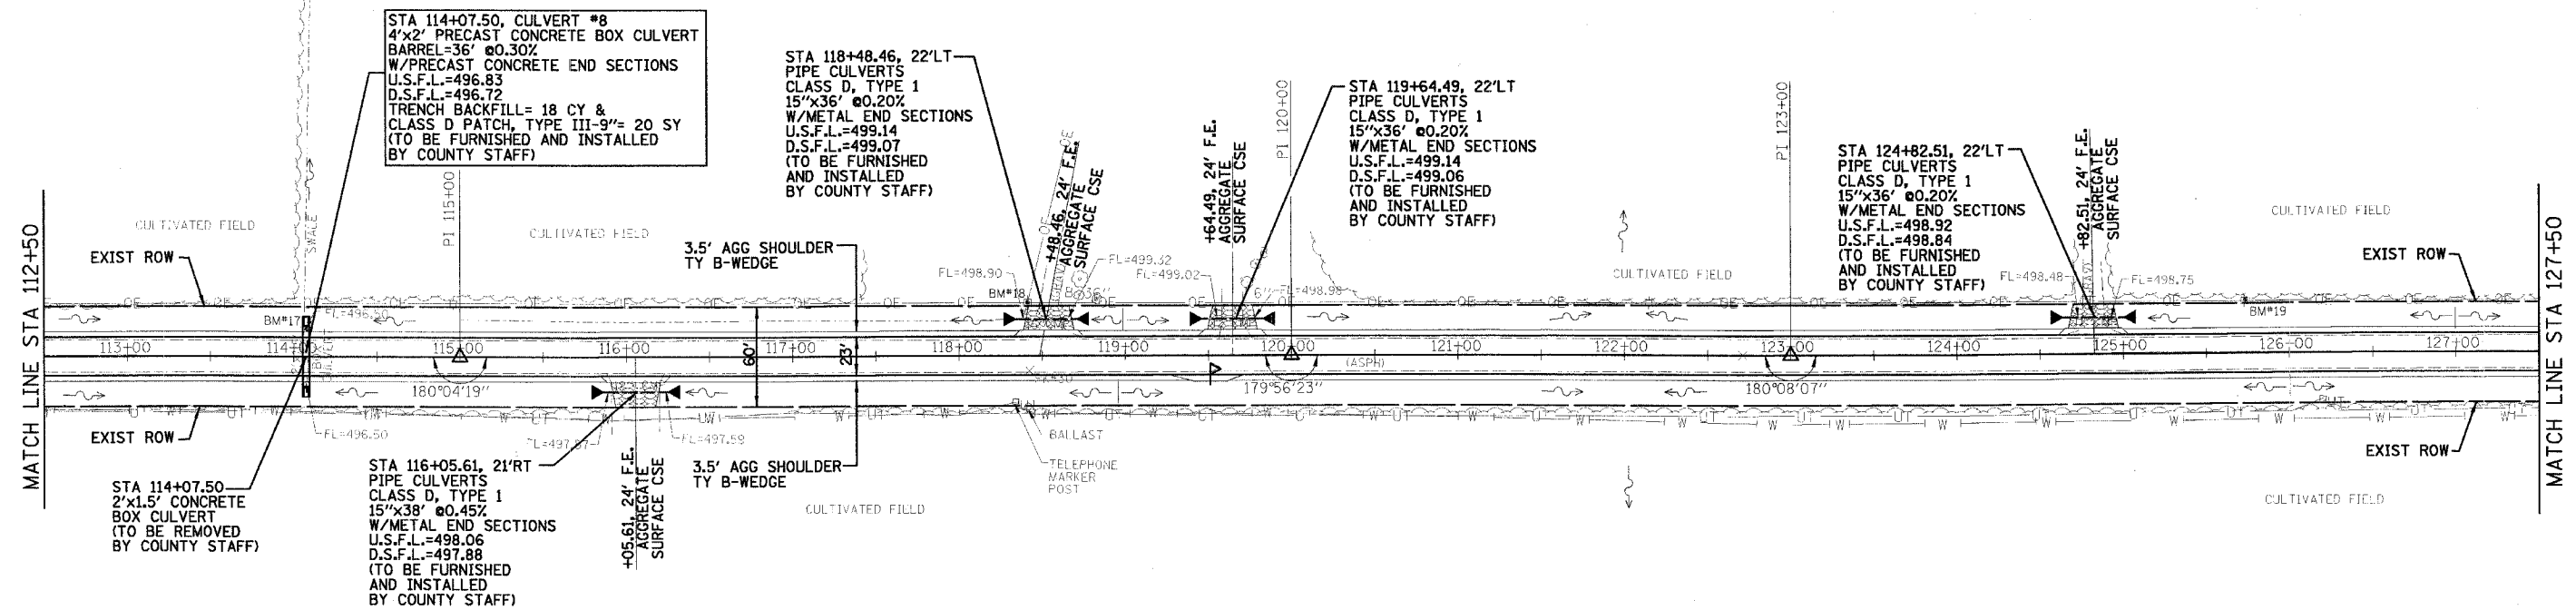

SEC 19, T7N, R13W

COUNTY HIGHWAY #1 (200E)

- NOTES:
- ELLIP=ELLIPTICAL  
ERS=EQUIVALENT ROUND SIZE  
PRC=PRECAST REINFORCED CONCRETE  
FES=FLARED END SECTIONS
  - SEE CROSS SECTIONS FOR LOCATIONS WHERE THE CONTRACTOR SHALL GRADE DITCHES.

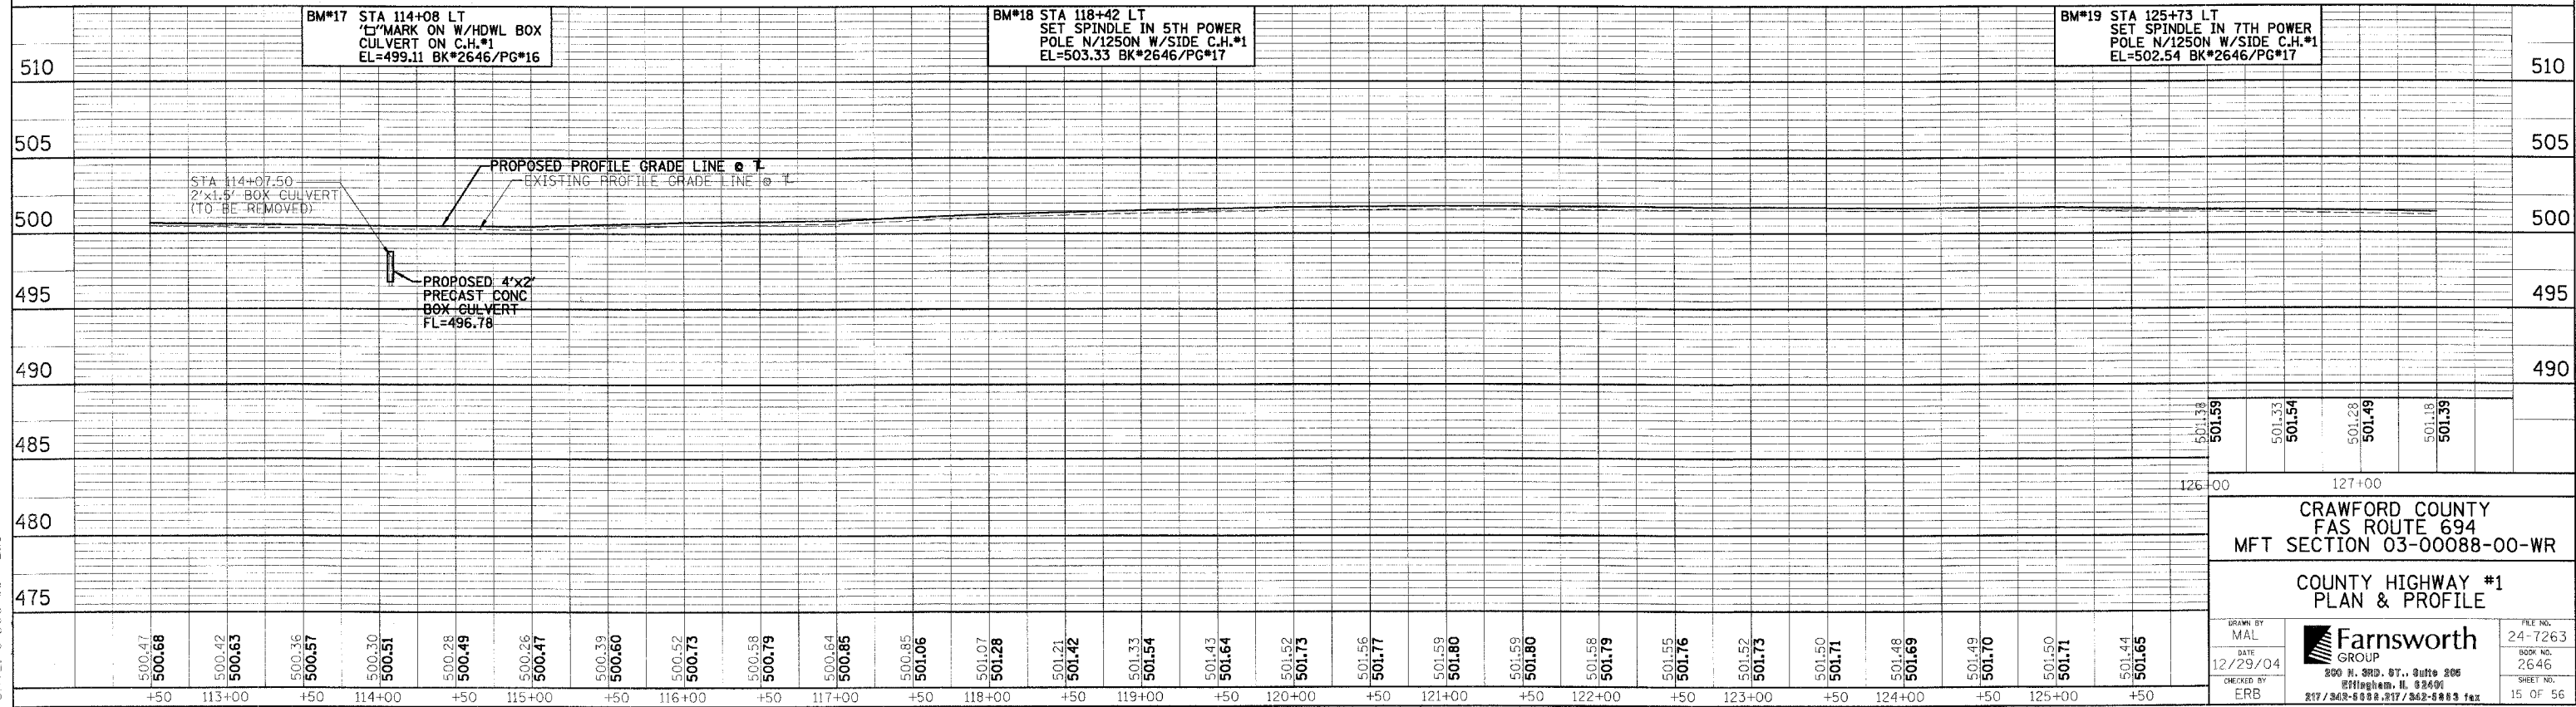

CRAWFORD COUNTY  
FAS ROUTE 694  
MFT SECTION 03-00088-00-WR

COUNTY HIGHWAY #1  
PLAN & PROFILE

DRAWN BY MAL	DATE 12/29/04	CHECKED BY ERB	FILE NO. 24-7263
		200 N. 9th St., Suite 205 Moline, IL 62450 317/362-6882, 317/362-8883 fax	
BOOK NO. 2646		SHEET NO. 15 OF 56	

FILE: c:\userp\dgm\pdpeng.dgn  
DATE: 8-Dec-96 2:10