


FINAL SURVEY	BY	DATE
SURVEY PLOTTED		
NOTE BOOK TEMPLATE		
AREAS CHECKED		
NO.		

ORIGINAL SURVEY	BY	DATE
SURVEY PLOTTED		
NOTE BOOK TEMPLATE		
AREAS CHECKED		
NO.		

C1 CURVE DATA
 PI STA. 9+79.30
 $\Delta = 1'28'29''$
 $T = 128.70'$
 $R = 10000.00'$
 $L = 257.38'$
 $E = 0.83'$
 PC STA. 8+50.60
 PT STA. 11+07.98
 S.E. = NONE (MATCH EXISTING)

C2 CURVE DATA
 PI STA. 14+63.55
 $\Delta = 1'20'45''$
 $T = 46.98'$
 $R = 4000.00'$
 $L = 93.95'$
 $E = 0.28'$
 PC STA. 14+16.57
 PT STA. 15+10.52
 S.E. = NONE (MATCH EXISTING)

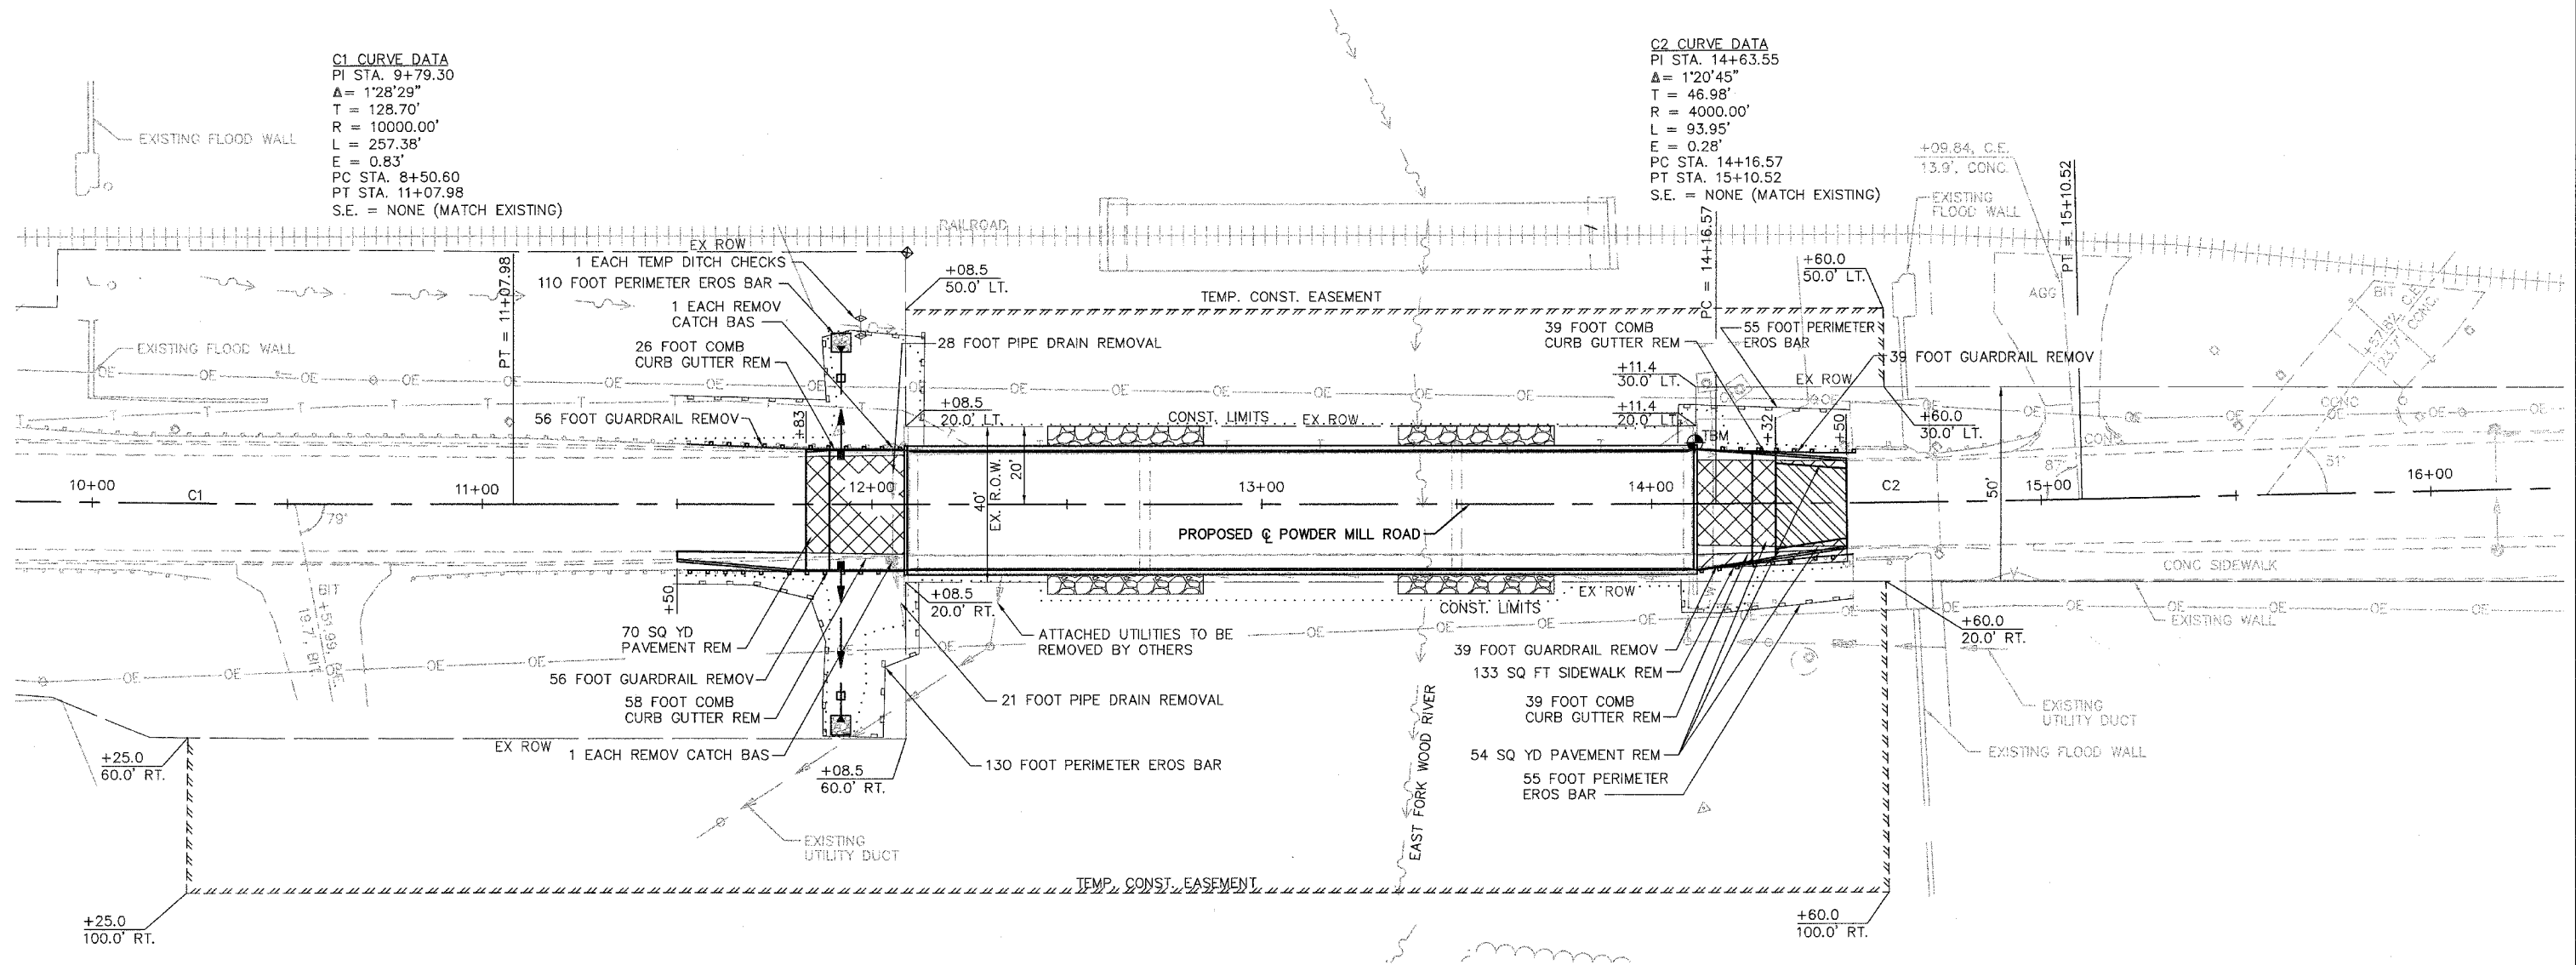

- PAVEMENT REMOVAL
- PAVEMENT REPLACEMENT - SURFACE COURSE
- SIDEWALK REMOVAL