

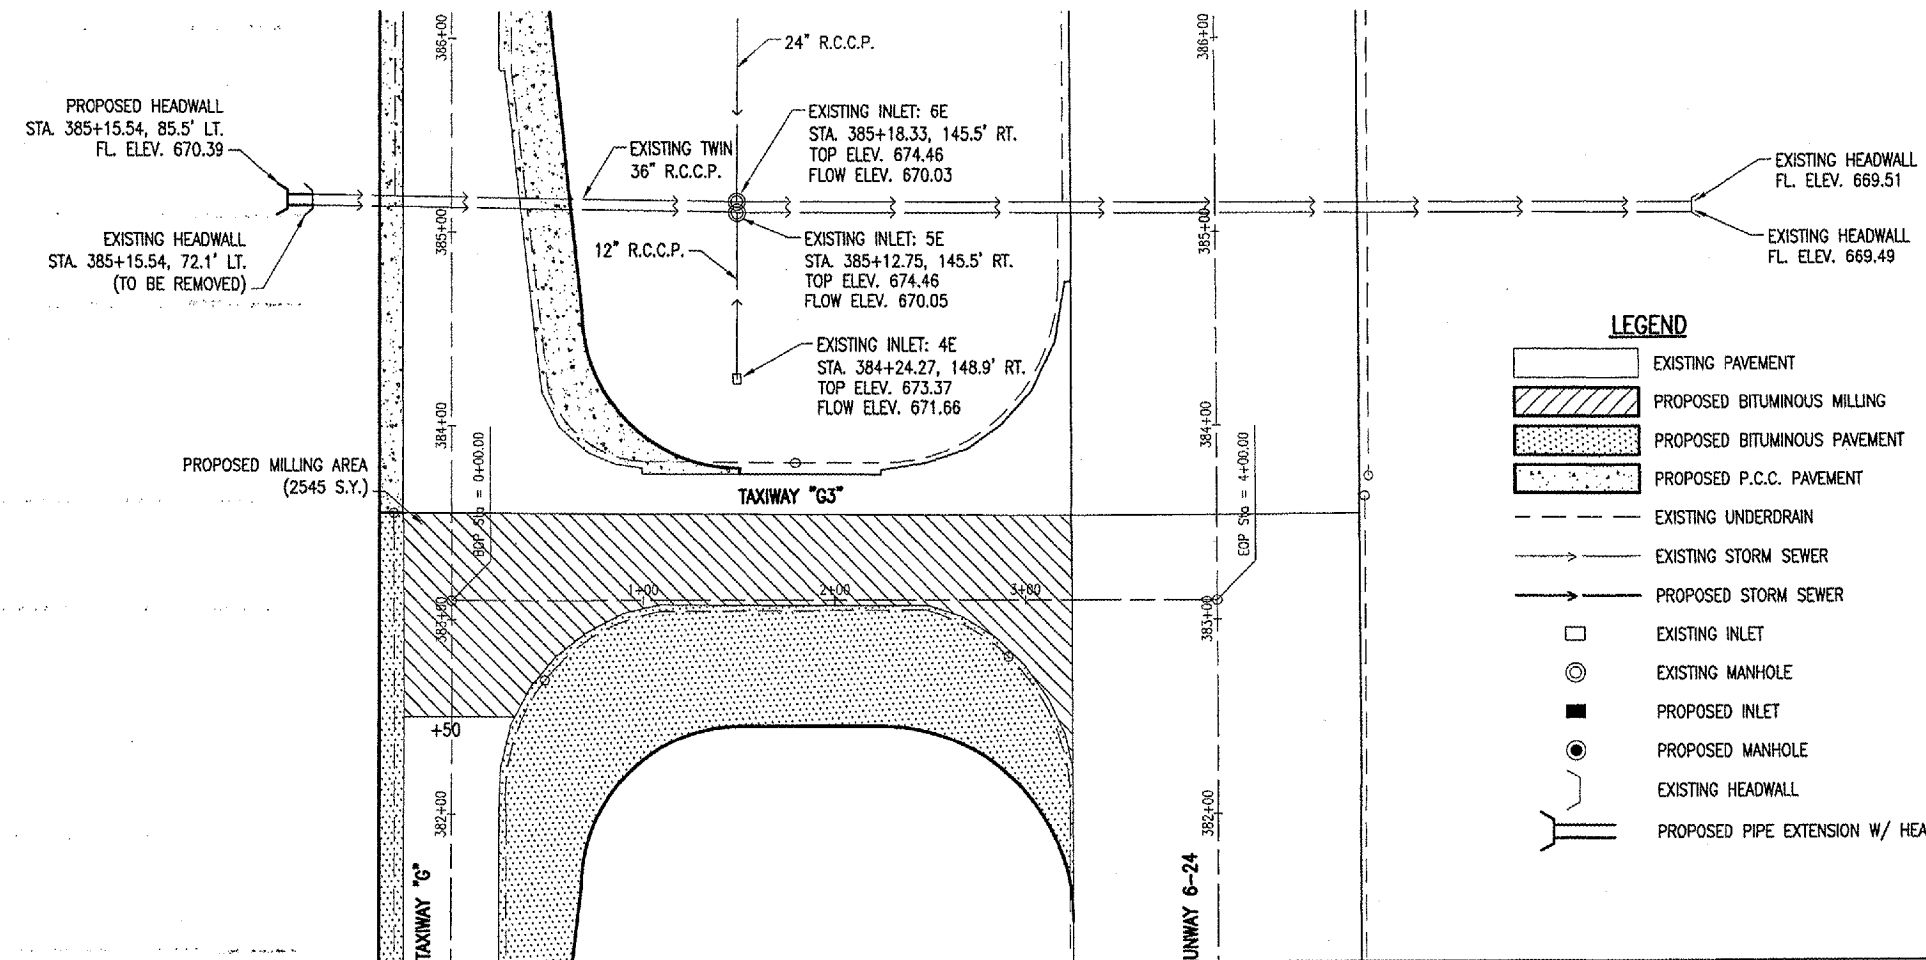


JUN 10, 2005 9:51 AM CCC
 I:\AIRPORTS\DECATUR\802-041XYD\AIRPORT\SHEETS\CONTRACT-1\R-702PNP.DWG - G3

DE165

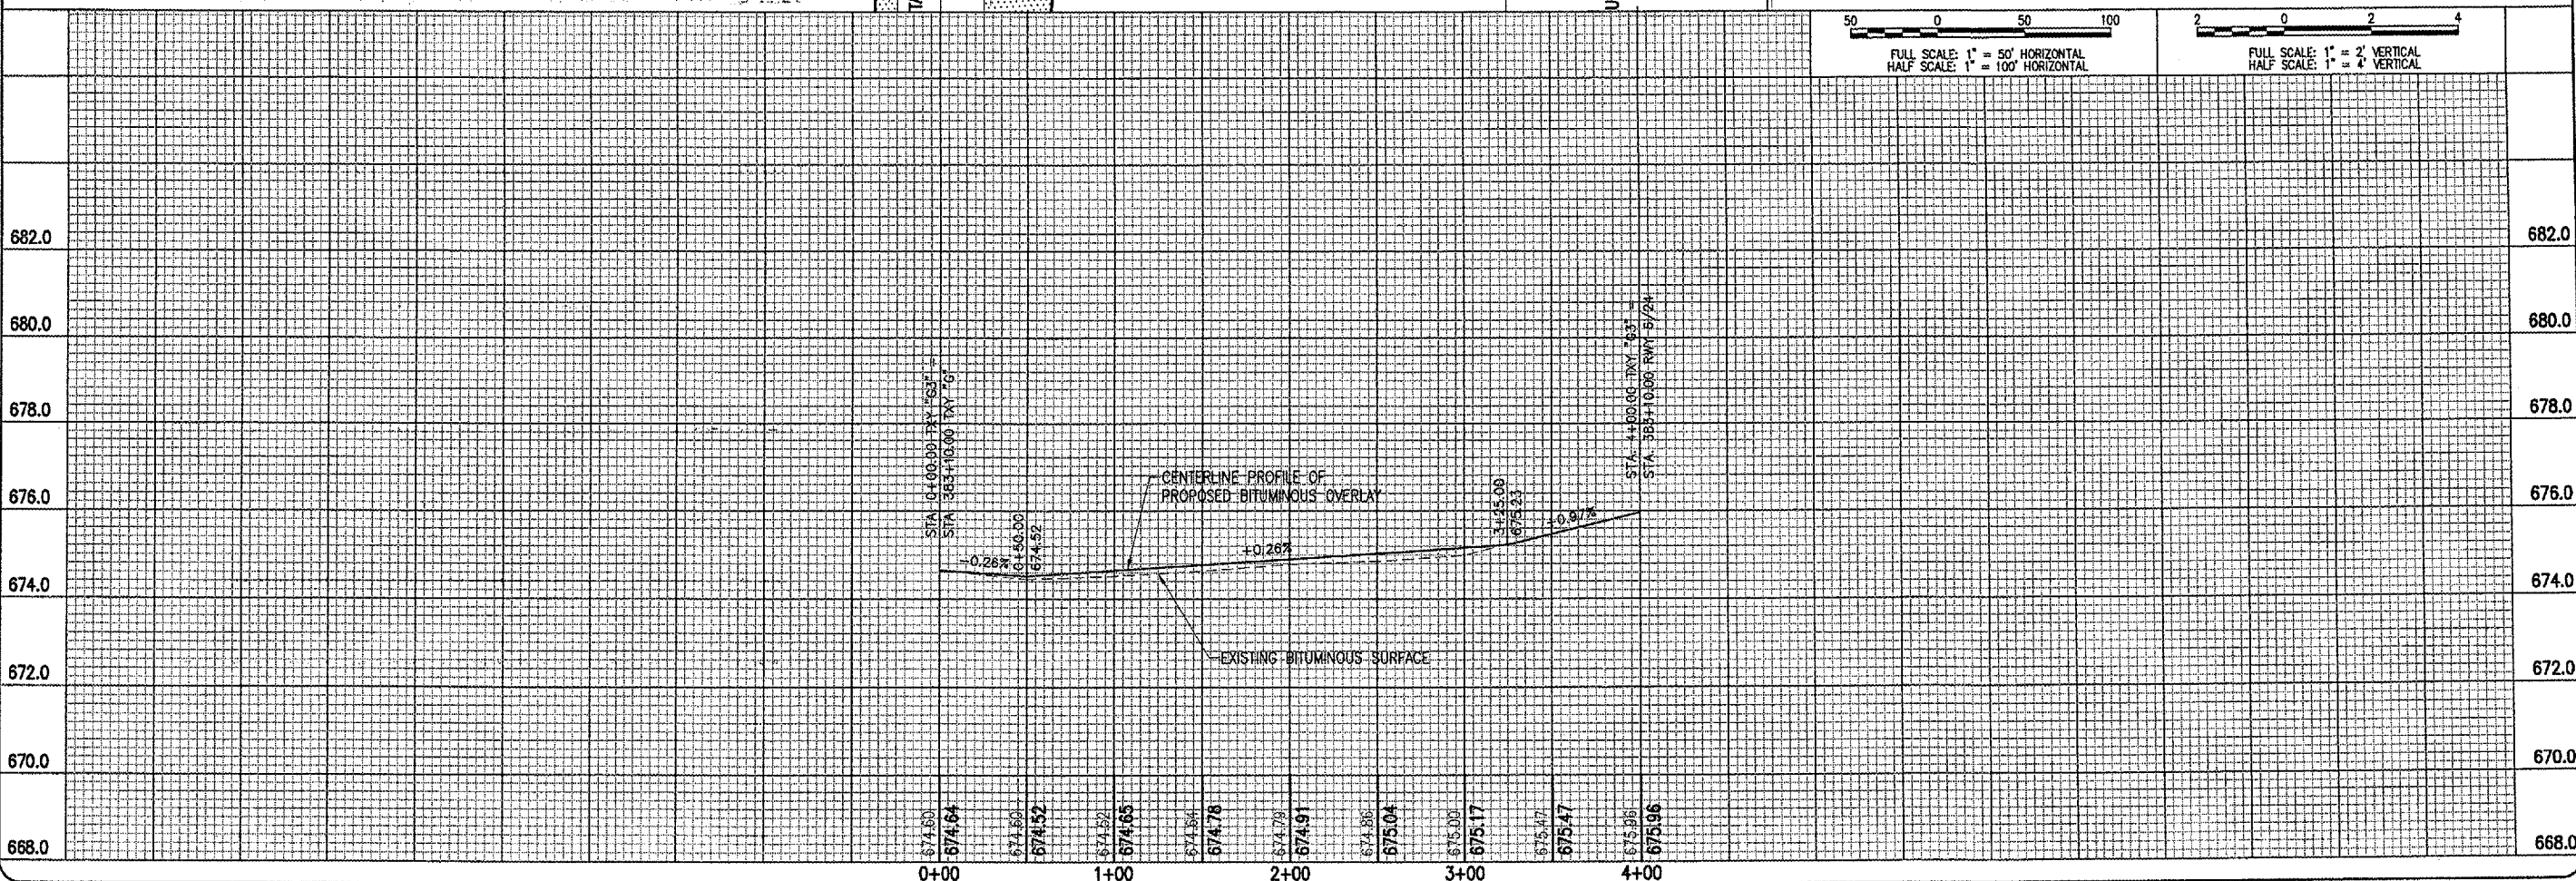

- LEGEND**
- EXISTING PAVEMENT
 - PROPOSED BITUMINOUS MILLING
 - PROPOSED BITUMINOUS PAVEMENT
 - PROPOSED P.C.C. PAVEMENT
 - EXISTING UNDERDRAIN
 - EXISTING STORM SEWER
 - PROPOSED STORM SEWER
 - EXISTING INLET
 - EXISTING MANHOLE
 - PROPOSED INLET
 - PROPOSED MANHOLE
 - EXISTING HEADWALL
 - PROPOSED PIPE EXTENSION W/ HEADWALL

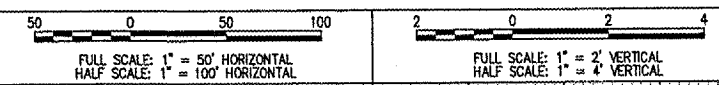

DATE	REVISION	BY

DECATUR AIRPORT
DECATUR, ILLINOIS

IL PROJ.: DEC-3414 A.I.P. PROJ.: 3-17-0033-28

DATE	REVIEWED	BY
03/18/05	WJM	
03/18/05	CCC	
03/18/05	CCC	

HANSON
 Engineers, Architects, Scientists
 529 South Sixth Street
 Springfield, Illinois 62703-2896
 Offices Nationwide

TAXIWAY G WIDENING
 PHASE II
 PROPOSED PLAN & PROFILE
 TAXIWAY "G3"
 STA. 0+00 TO STA. 4+00