



JUN 10, 2005 9:23 AM CCC
 I:\AIRPORTS\DECATUR\802-041XYD\AIRPORT\PROJECTS\SHEETS\CONTRACT-1\R-131DRN.DWG -- 391 TO 403+57.30

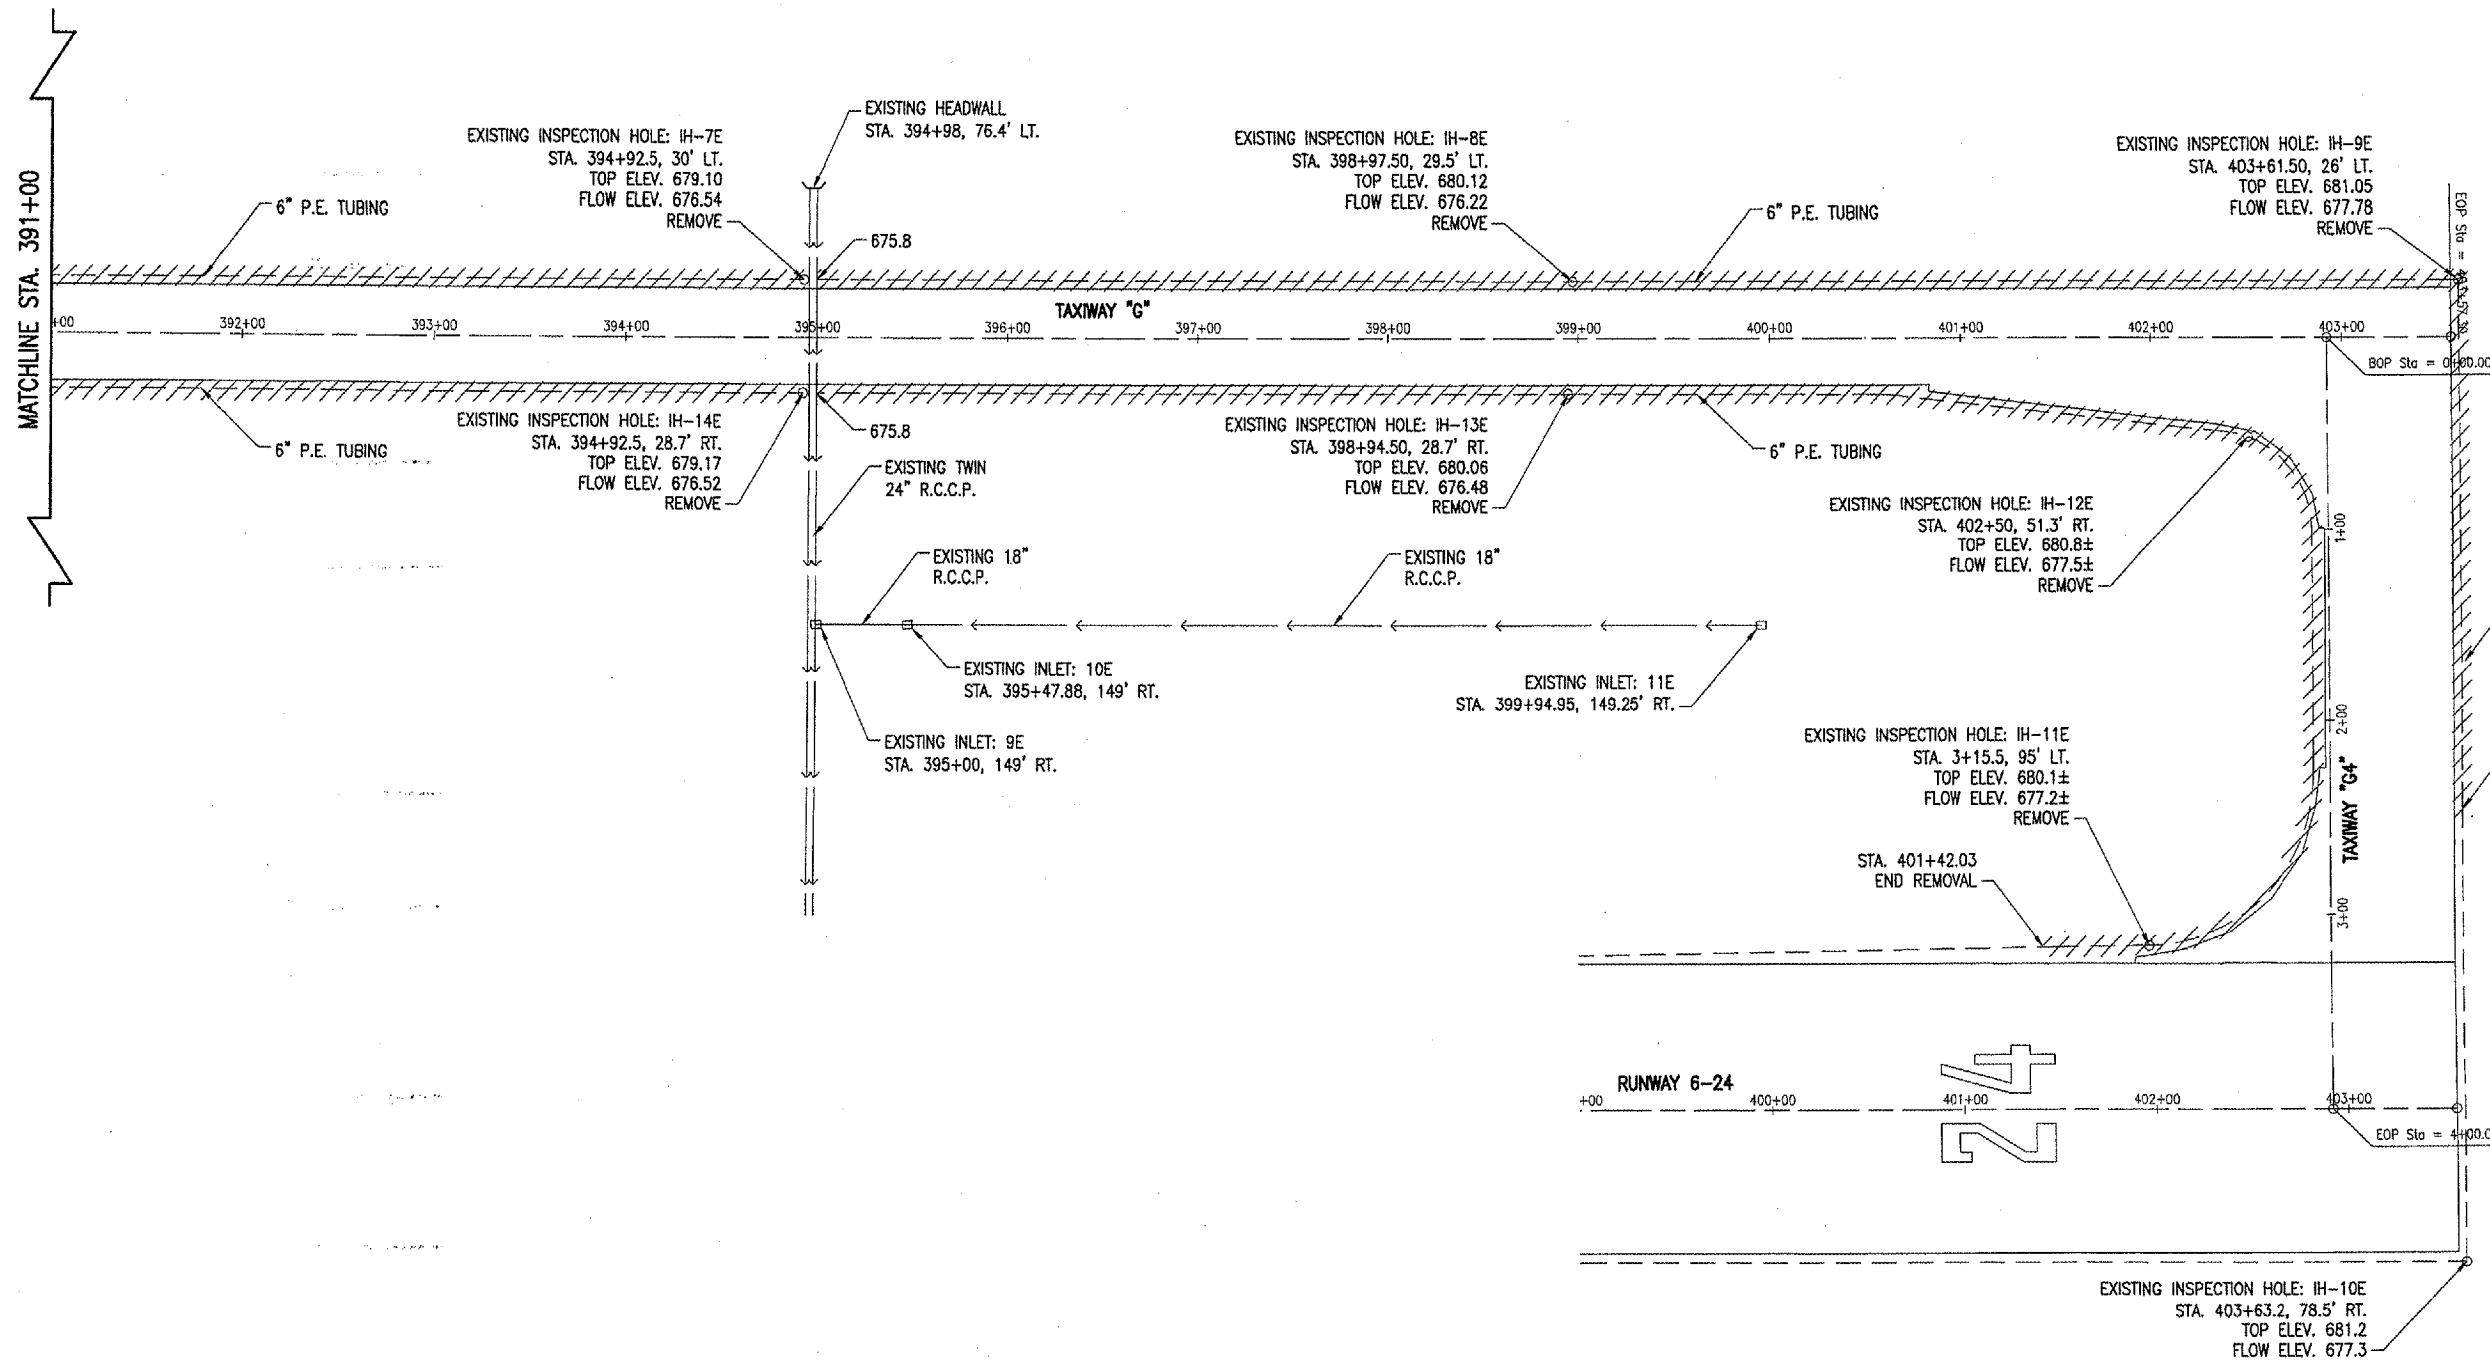

- LEGEND**
- EXISTING PAVEMENT
 - EXISTING STORM SEWER
 - EXISTING UNDERDRAIN
 - EXISTING UNDERDRAIN EXCAVATED
 - EXISTING INLET
 - EXISTING MANHOLE
 - EXISTING INSPECTION HOLE
 - EXISTING HEADWALL

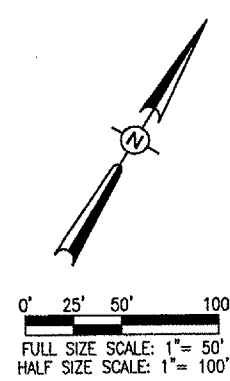

DATE	REVISION	BY

DECATUR, ILLINOIS

IL PROJ.: DEC-3414 A.I.P. PROJ.: 3-17-0033-28

REV. PROJECT NO. 802-041XYD	DATE 03/18/05
DESIGNER R-131DRN.DWG	DRAWN CCC
SCALE 1"=50'	CHECKED CCC
DATE 03/18/05	REVIEWED WJM

HANSON

Engineers, Architects, Scientists
 1525 South Sixth Street
 Springfield, Illinois 62705-2886
 Offices Nationwide

**TAXIWAY G WIDENING
 PHASE II**

EXISTING UNDERDRAIN
 REMOVAL PLAN

STA. 391+00 TO STA. 403+57.30