


JUN 10, 2005 10:17 AM CCC
 I:\AIRPORTS\DECATUR\802-04TXD\AIRPORT\SHEETS\CONTRACT-1\R-151MRK.DWG - STA. 367+86.06 TO 378+00

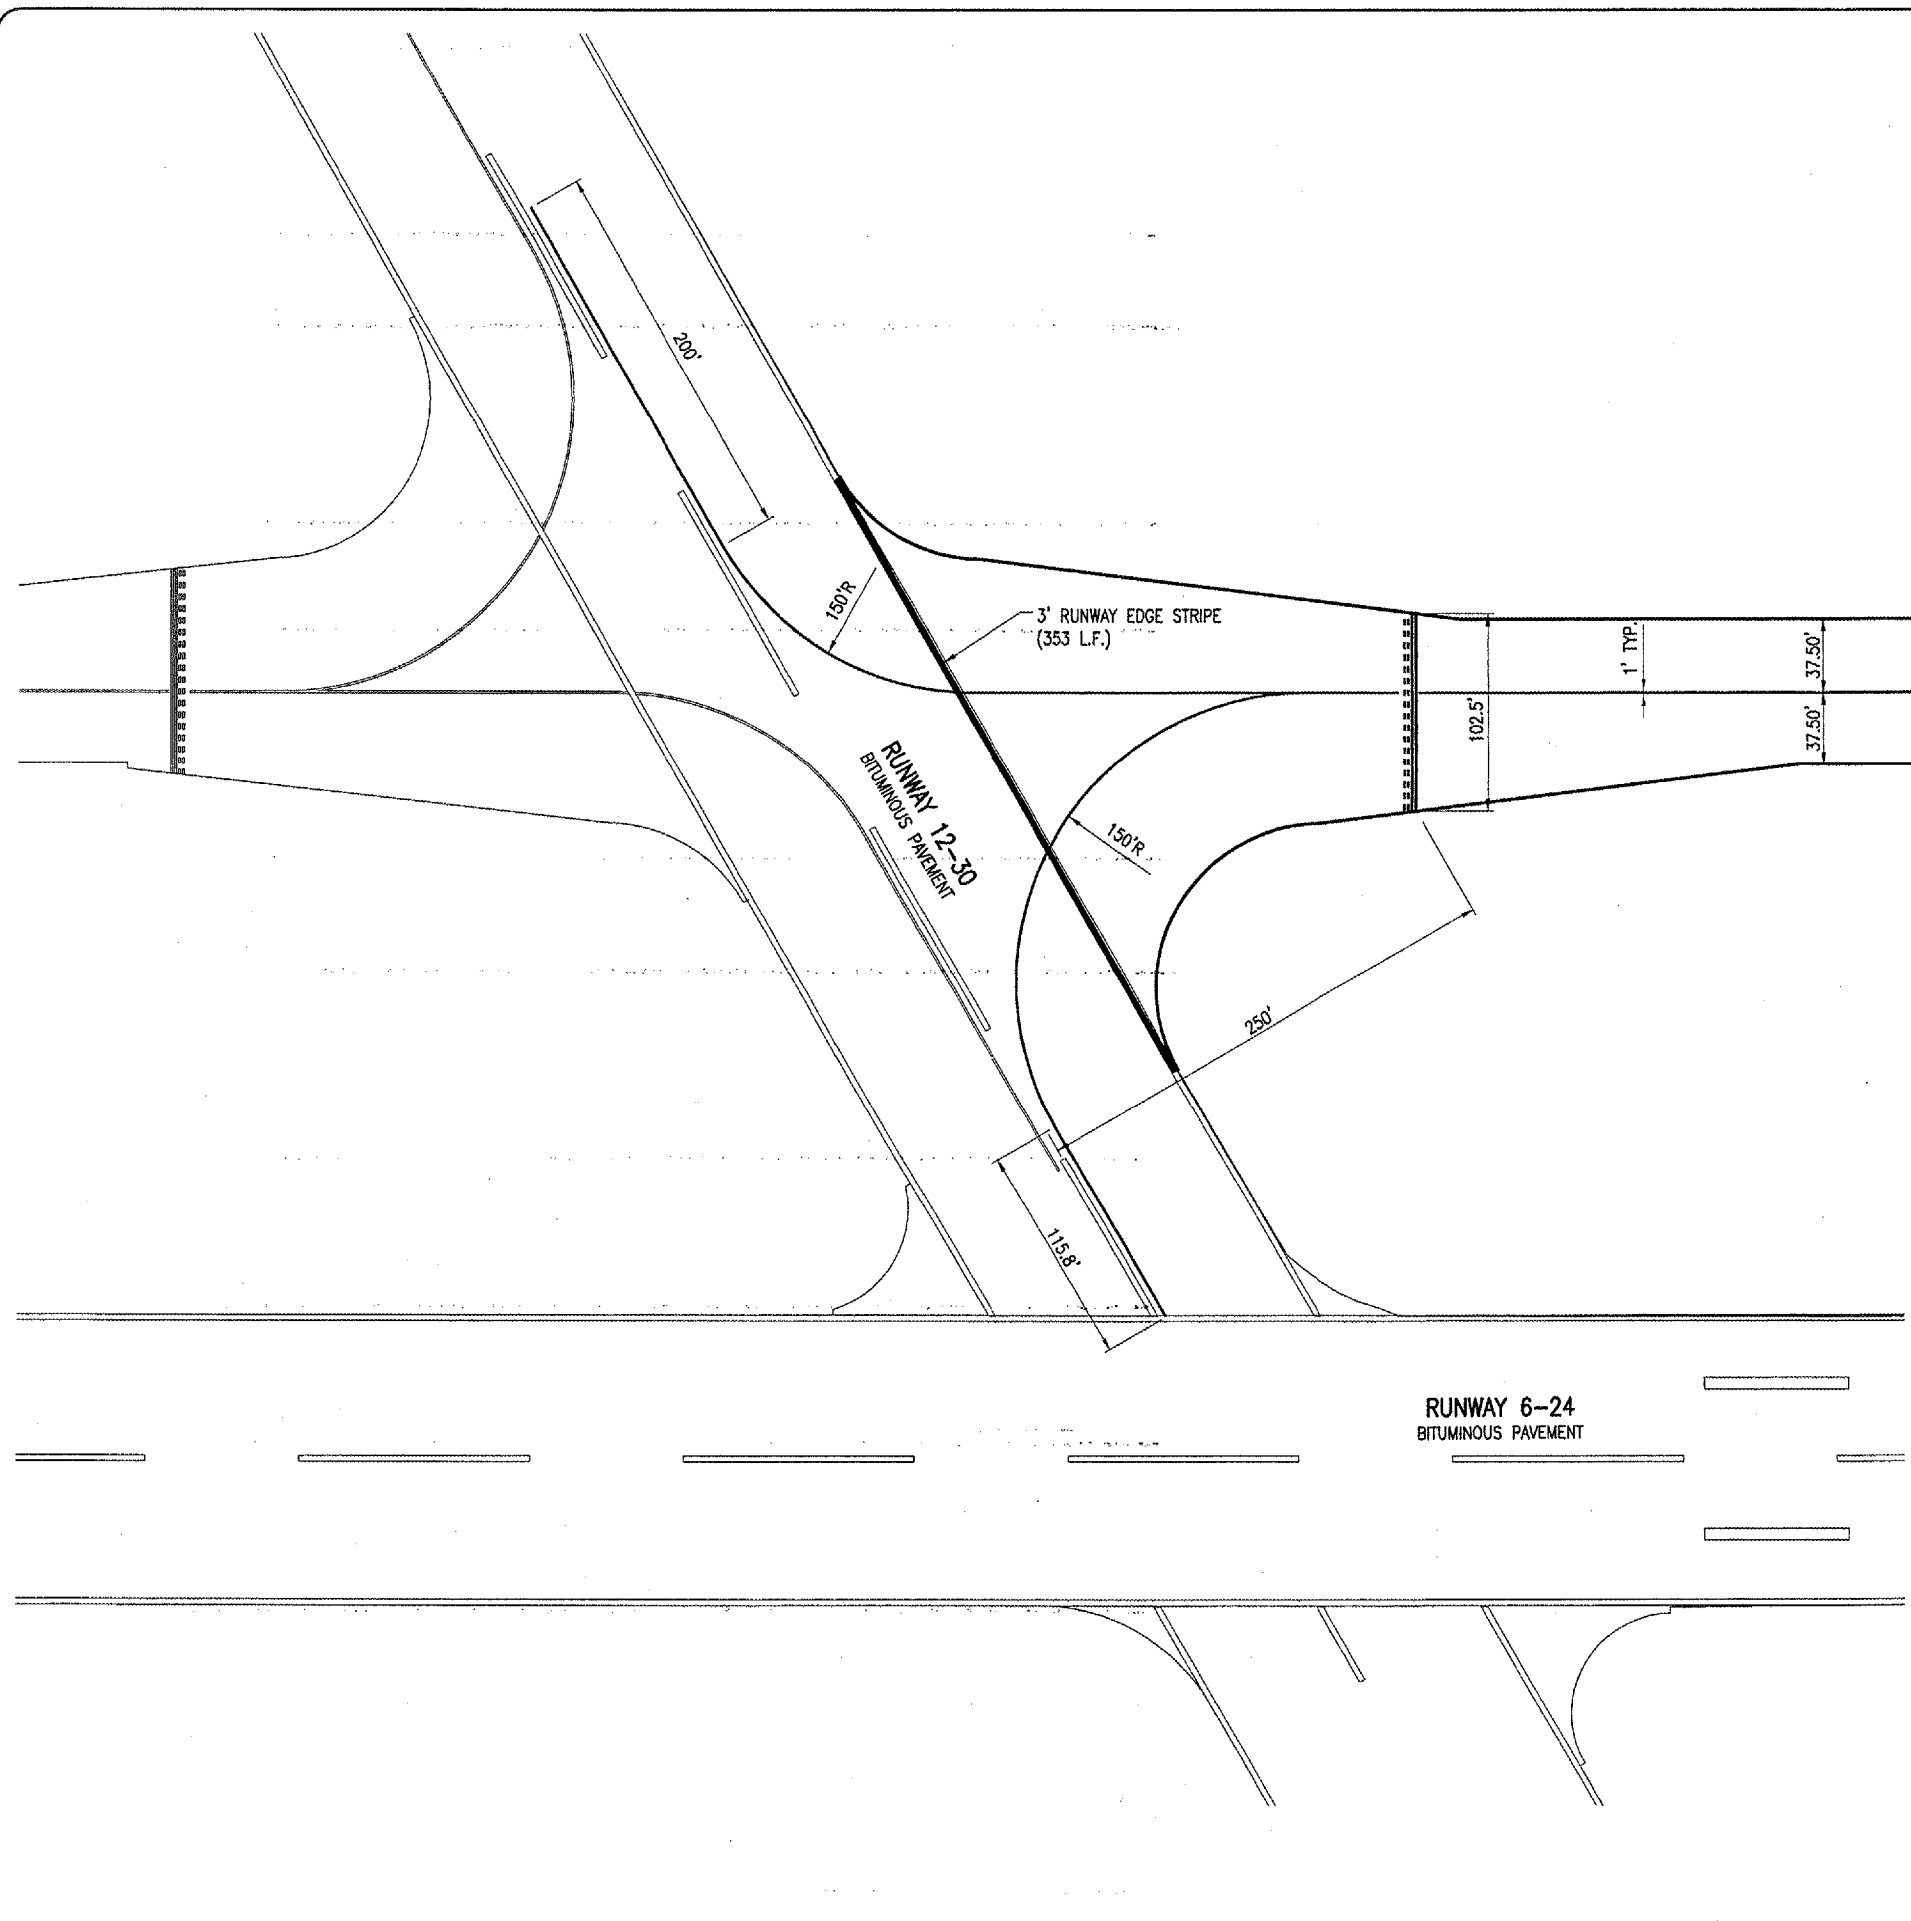

MARKING QUANTITIES	
DESCRIPTION	TOTAL AREA (S.F.)
TAXIWAY CENTERLINE STRIPING - YELLOW	5,797
TAXIWAY HOLDING POSITIONS - YELLOW	1,088
TOTAL YELLOW:	6,885
RUNWAY EDGE STRIPE - WHITE	2,624
TOTAL WHITE:	2,624
HOLDING POSITION MARKINGS - BLACK	1,812
TAXIWAY CENTERLINE - BLACK	2,627
RUNWAY EDGE STRIPE - BLACK	158
TOTAL BLACK:	4,597
TOTAL MARKING:	14,106

MARKING REMOVAL QUANTITIES	
DESCRIPTION	TOTAL AREA (S.F.)
TAXIWAY CENTERLINE STRIPING - YELLOW	868

MARKING NOTES

ALL RUNWAY MARKING WILL BE SOLID AND WHITE IN COLOR.

THE TAXIWAY CENTERLINE STRIPE AND HOLDING POSITION MARKING WILL BE SOLID AND YELLOW IN COLOR. THE HOLDING POSITION MARKING WILL BE AS SPECIFIED IN THE DETAIL SHOWN ON THE FOLLOWING SHEET.

ALL PROPOSED MARKING ON OR ADJACENT TO CONCRETE PAVEMENT WILL BE OUTLINED WITH A 6" WIDE (BLACK) STRIPE.

ALL PROPOSED MARKING WILL BE LOCATED AS SHOWN ON THE PROPOSED MARKING PLAN SHEETS.

ALL YELLOW & WHITE PROPOSED MARKING WILL HAVE A REFLECTIVE MEDIA APPLIED IN ACCORDANCE WITH THE SPECIFICATIONS.

CUT-OFF SHEETS WILL BE REQUIRED TO INSURE STRAIGHT EDGES.

ALL MARKING ON EXISTING AND PROPOSED CONCRETE PAVEMENT AND HOLDING LINES SHALL HAVE A 6 INCH WIDE (MIN.) BLACK OUTLINE.

THE EXISTING HOLD LINES ON CONCRETE PAVEMENT WILL BE PAINTED OVER WITH BLACK PAINT PRIOR TO PLACING THE NEW HOLD LINES ON TAXIWAY "G3" AND TAXIWAY "G4".


ALL PROPOSED MARKING ITEMS WILL BE PAID FOR AS FOLLOWS:
 AR620520 "PAVEMENT MARKING-WATERBORNE" _____ PER SQ. FT.

WHERE CALLED FOR, THE CENTERLINE TAXIWAY WILL BE REMOVED BY SAND BLASTING OR WATER BLAST METHOD.

ALL MARKING REMOVAL ITEMS WILL BE PAID FOR AS FOLLOWS:
 AR620900 "PAVEMENT MARKING REMOVAL" _____ PER SQ. FT.

LEGEND

	EXISTING PAVEMENT
	PROPOSED PAVEMENT
	EXISTING MARKING
	PROPOSED MARKING

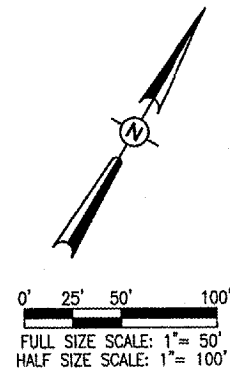

DE165

MATCHLINE STA. 378+00

DATE	REVISION	BY



ILL. Project No. 802-04TXD	CCC	03/18/05
Drawings R-151MRK.DWG	CCC	03/18/05
Scale 1"=50'	WJM	06/07/05
Date 03/18/05		
LAYOUT		
DRAWN		
REVIEWED		



TAXIWAY G WIDENING
 PHASE II
 PROPOSED
 MARKING PLAN
 STA. 367+86.06 TO STA. 378+00