


JUN 10, 2005 10:25 AM CCC  
 I:\AIRPORTS\DECATUR\802-04TXD\AIRPORT\SHEETS\CONTRACT-1\R-301-XS.DWG - STA. 368+72.87 TO 369+50

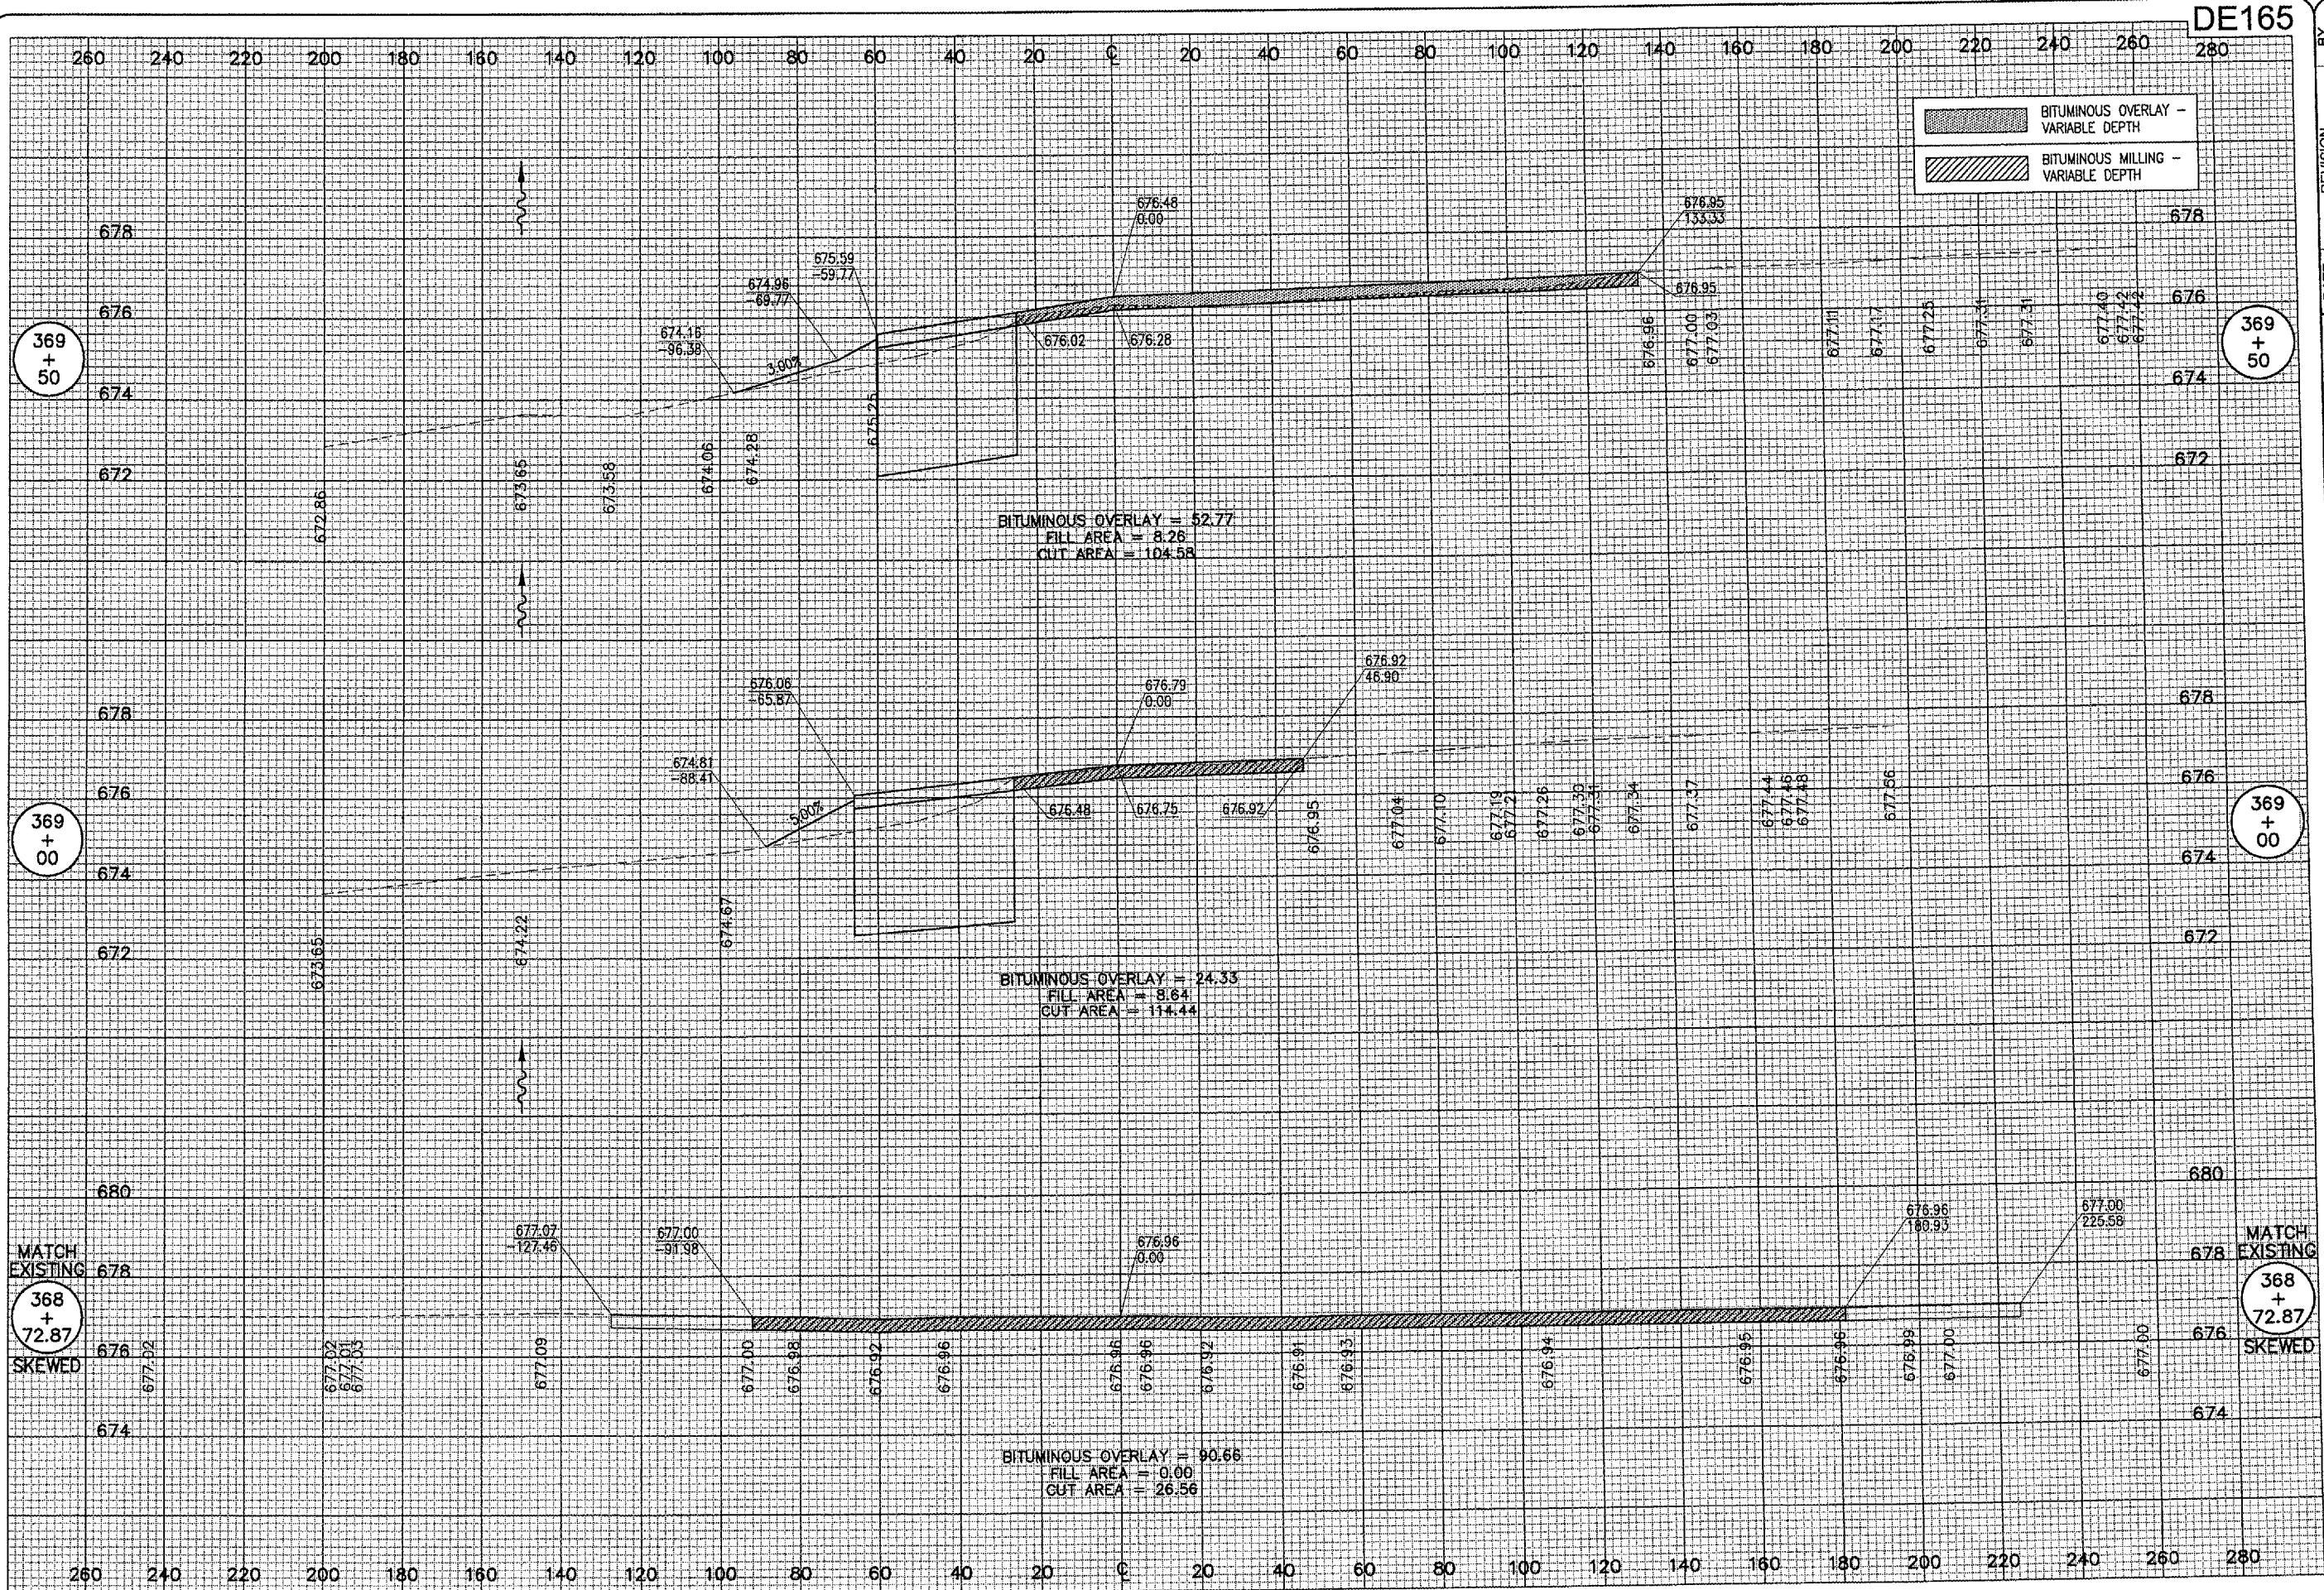

REVISION	DATE	BY

**DECATUR AIRPORT**  
**DECATUR, ILLINOIS**  
 A.I.P. PROJ.: 3-17-0033-28  
 I.L. PROJ.: DEC-3414

HEI Project No. 802-04TXD	FILED	DATE
Plan No. 301-XS.DWG	CCC	01/27/05
Scale 1" = 50'	CCC	01/27/05
Date: 01/27/05	CAH	06/07/05
LAYOUT		
DRAWN		
REVIEWED		

**HANSON**  
 Engineers, Architects, Scientists  
 1626 South Sixth Street  
 Springfield, Illinois 62703-2886  
 Offices Nationwide

**TAXIWAY G WIDENING**  
**PHASE II**  
 PROPOSED CROSS-SECTIONS  
 TAXIWAY "G"  
 STA. 368+72.87 TO STA. 369+50