


JUN 10, 2005 12:42 PM CCC
 I:\AIRPORTS\DECATUR\802-04TXD\AIRPORT\SHEETS\CONTRACT-1\R-304-XS.DWG - STA. 373+00 TO 374+00

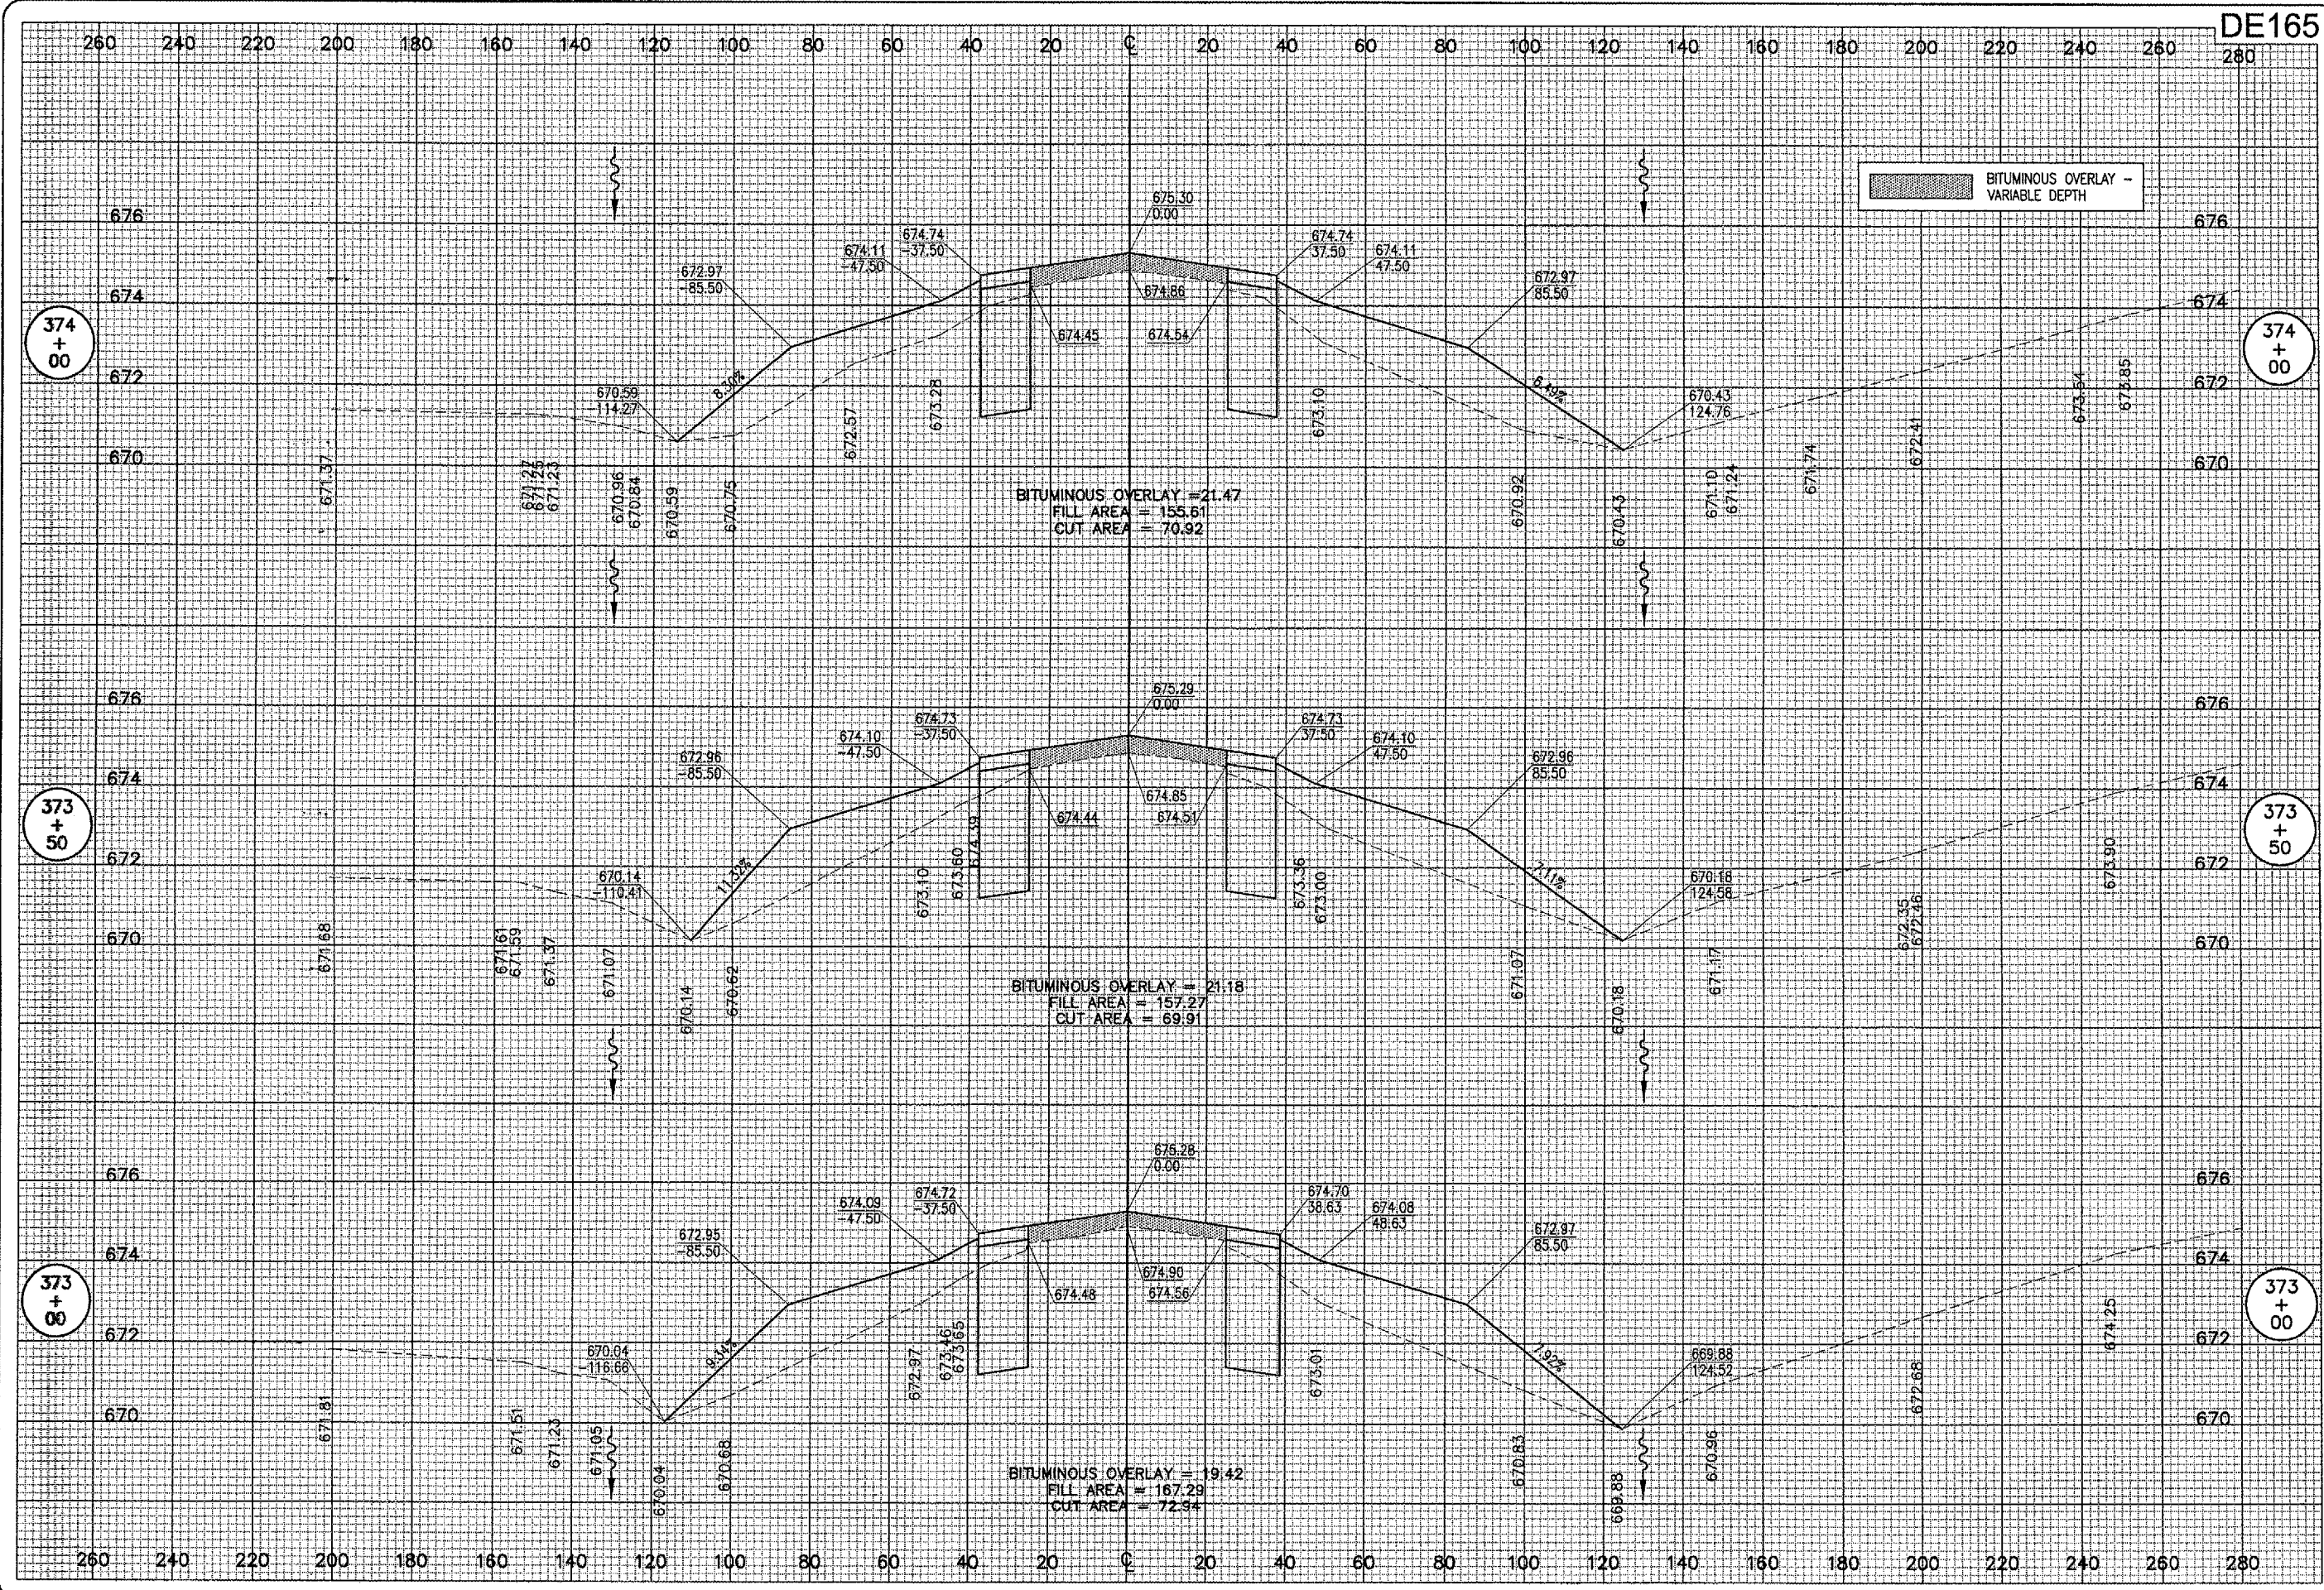

DE165

DATE	REVISION

HANSON
 DECATUR, ILLINOIS
 A.I.P. PROJ.: 3-17-0033-28
 I.L. PROJ.: DEC-3414

DATE	BY	REVIEWED
01/27/05	CCC	CCC
01/27/05	CCC	CCC
06/07/05	CAH	CAH

HANSON
 Engineers, Architects, Scientists
 1525 South Sixth Street
 Springfield, Illinois 62763-2886
 Offices Nationwide

TAXIWAY G WIDENING
 PHASE II
 PROPOSED CROSS-SECTIONS
 TAXIWAY "G"
 STA. 373+00 TO STA. 374+00