


JUN 10, 2005 12:43 PM CCC
 I:\AIRPORTS\DECATUR\802-04TYD\AIRPORT\SHEETS\CONTRACT-1\1R-309-XS.DWG - STA. 380+50 TO 381+50



DE165

REVISION	DATE	BY

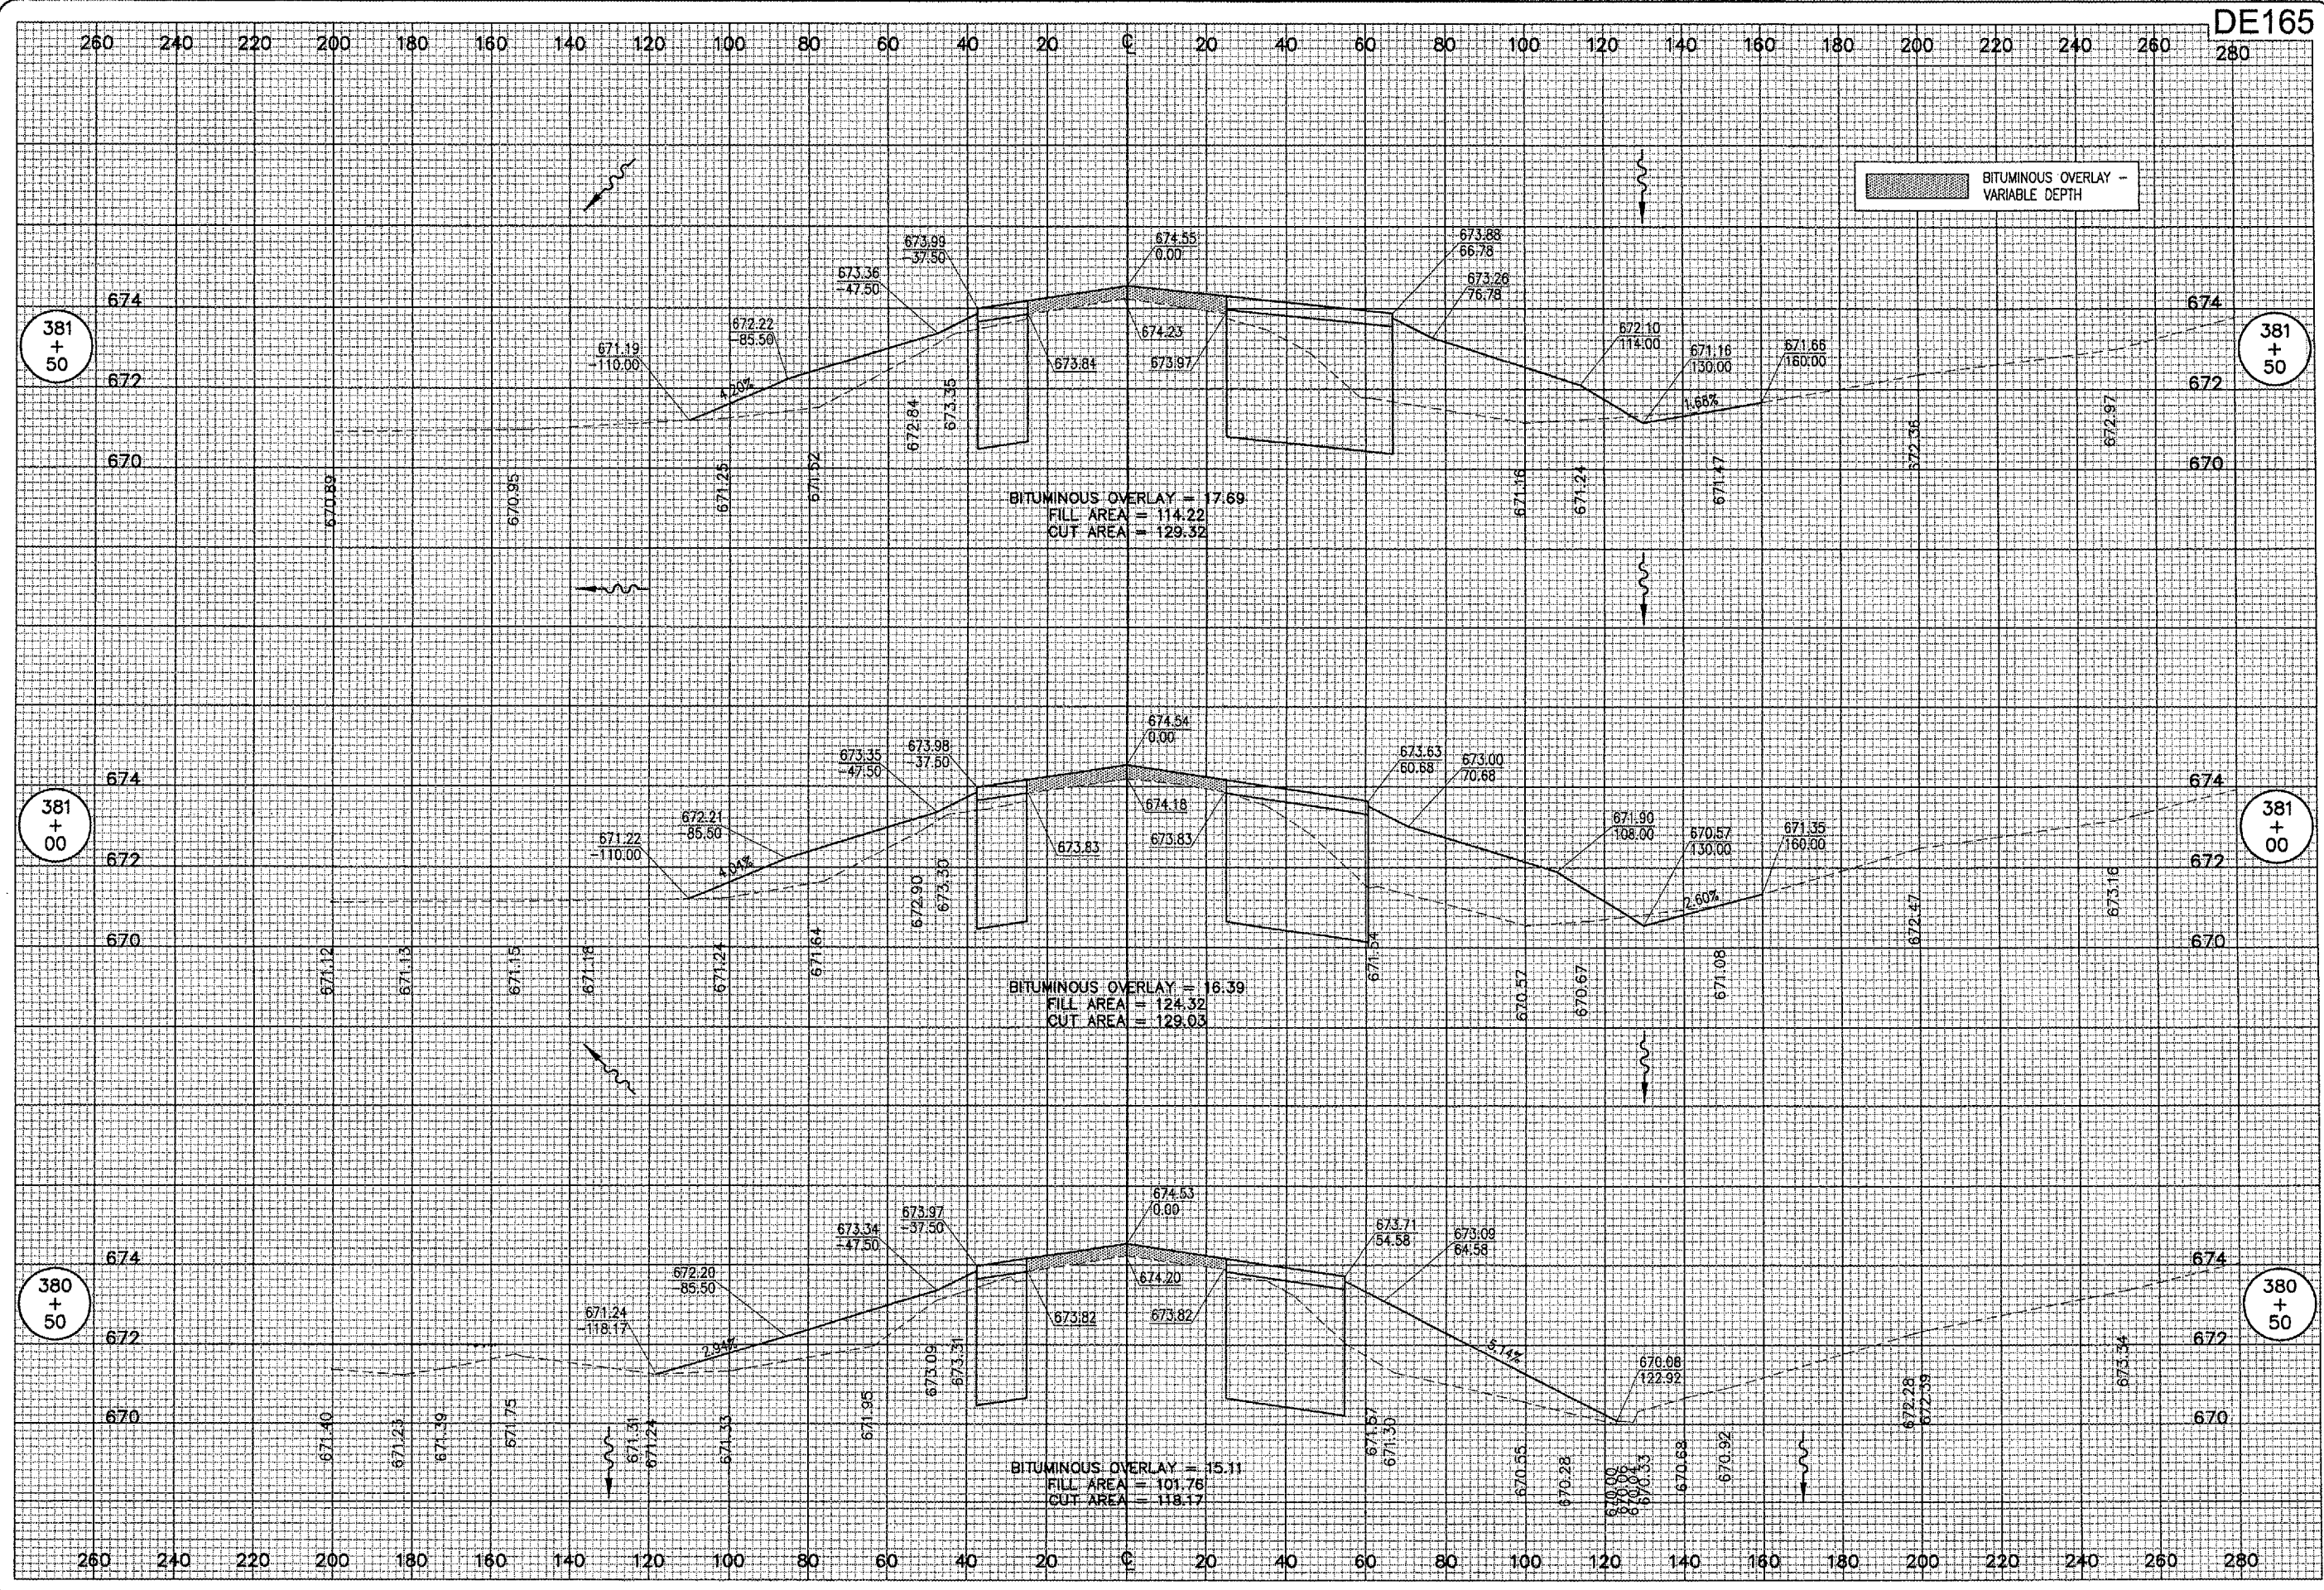

DECATUR, ILLINOIS

ILL. Project No. 802-04TYD	11/11/04
File No. 309-XS.DWG	CCC
Scale 1" = 50'	CCC
Date 11/11/04	CAH
LAYOUT	REVIEWED
DRAWN	CAH



Engineers, Architects, Scientists
 1525 South Sixth Street
 Springfield, IL 62763-2886
 Offices Nationwide

TAXIWAY G WIDENING
 PHASE II
 PROPOSED CROSS-SECTIONS
 TAXIWAY "G"
 STA. 380+50 TO STA. 381+50