


JUN 10, 2005 12:43 PM CCC
 F:\AIRPORTS\DECATUR\802-04TXYD\AIRPORT\SHEETS\CONTRACT-1\R-310-XS.DWG - STA. 382+00 TO 383+00

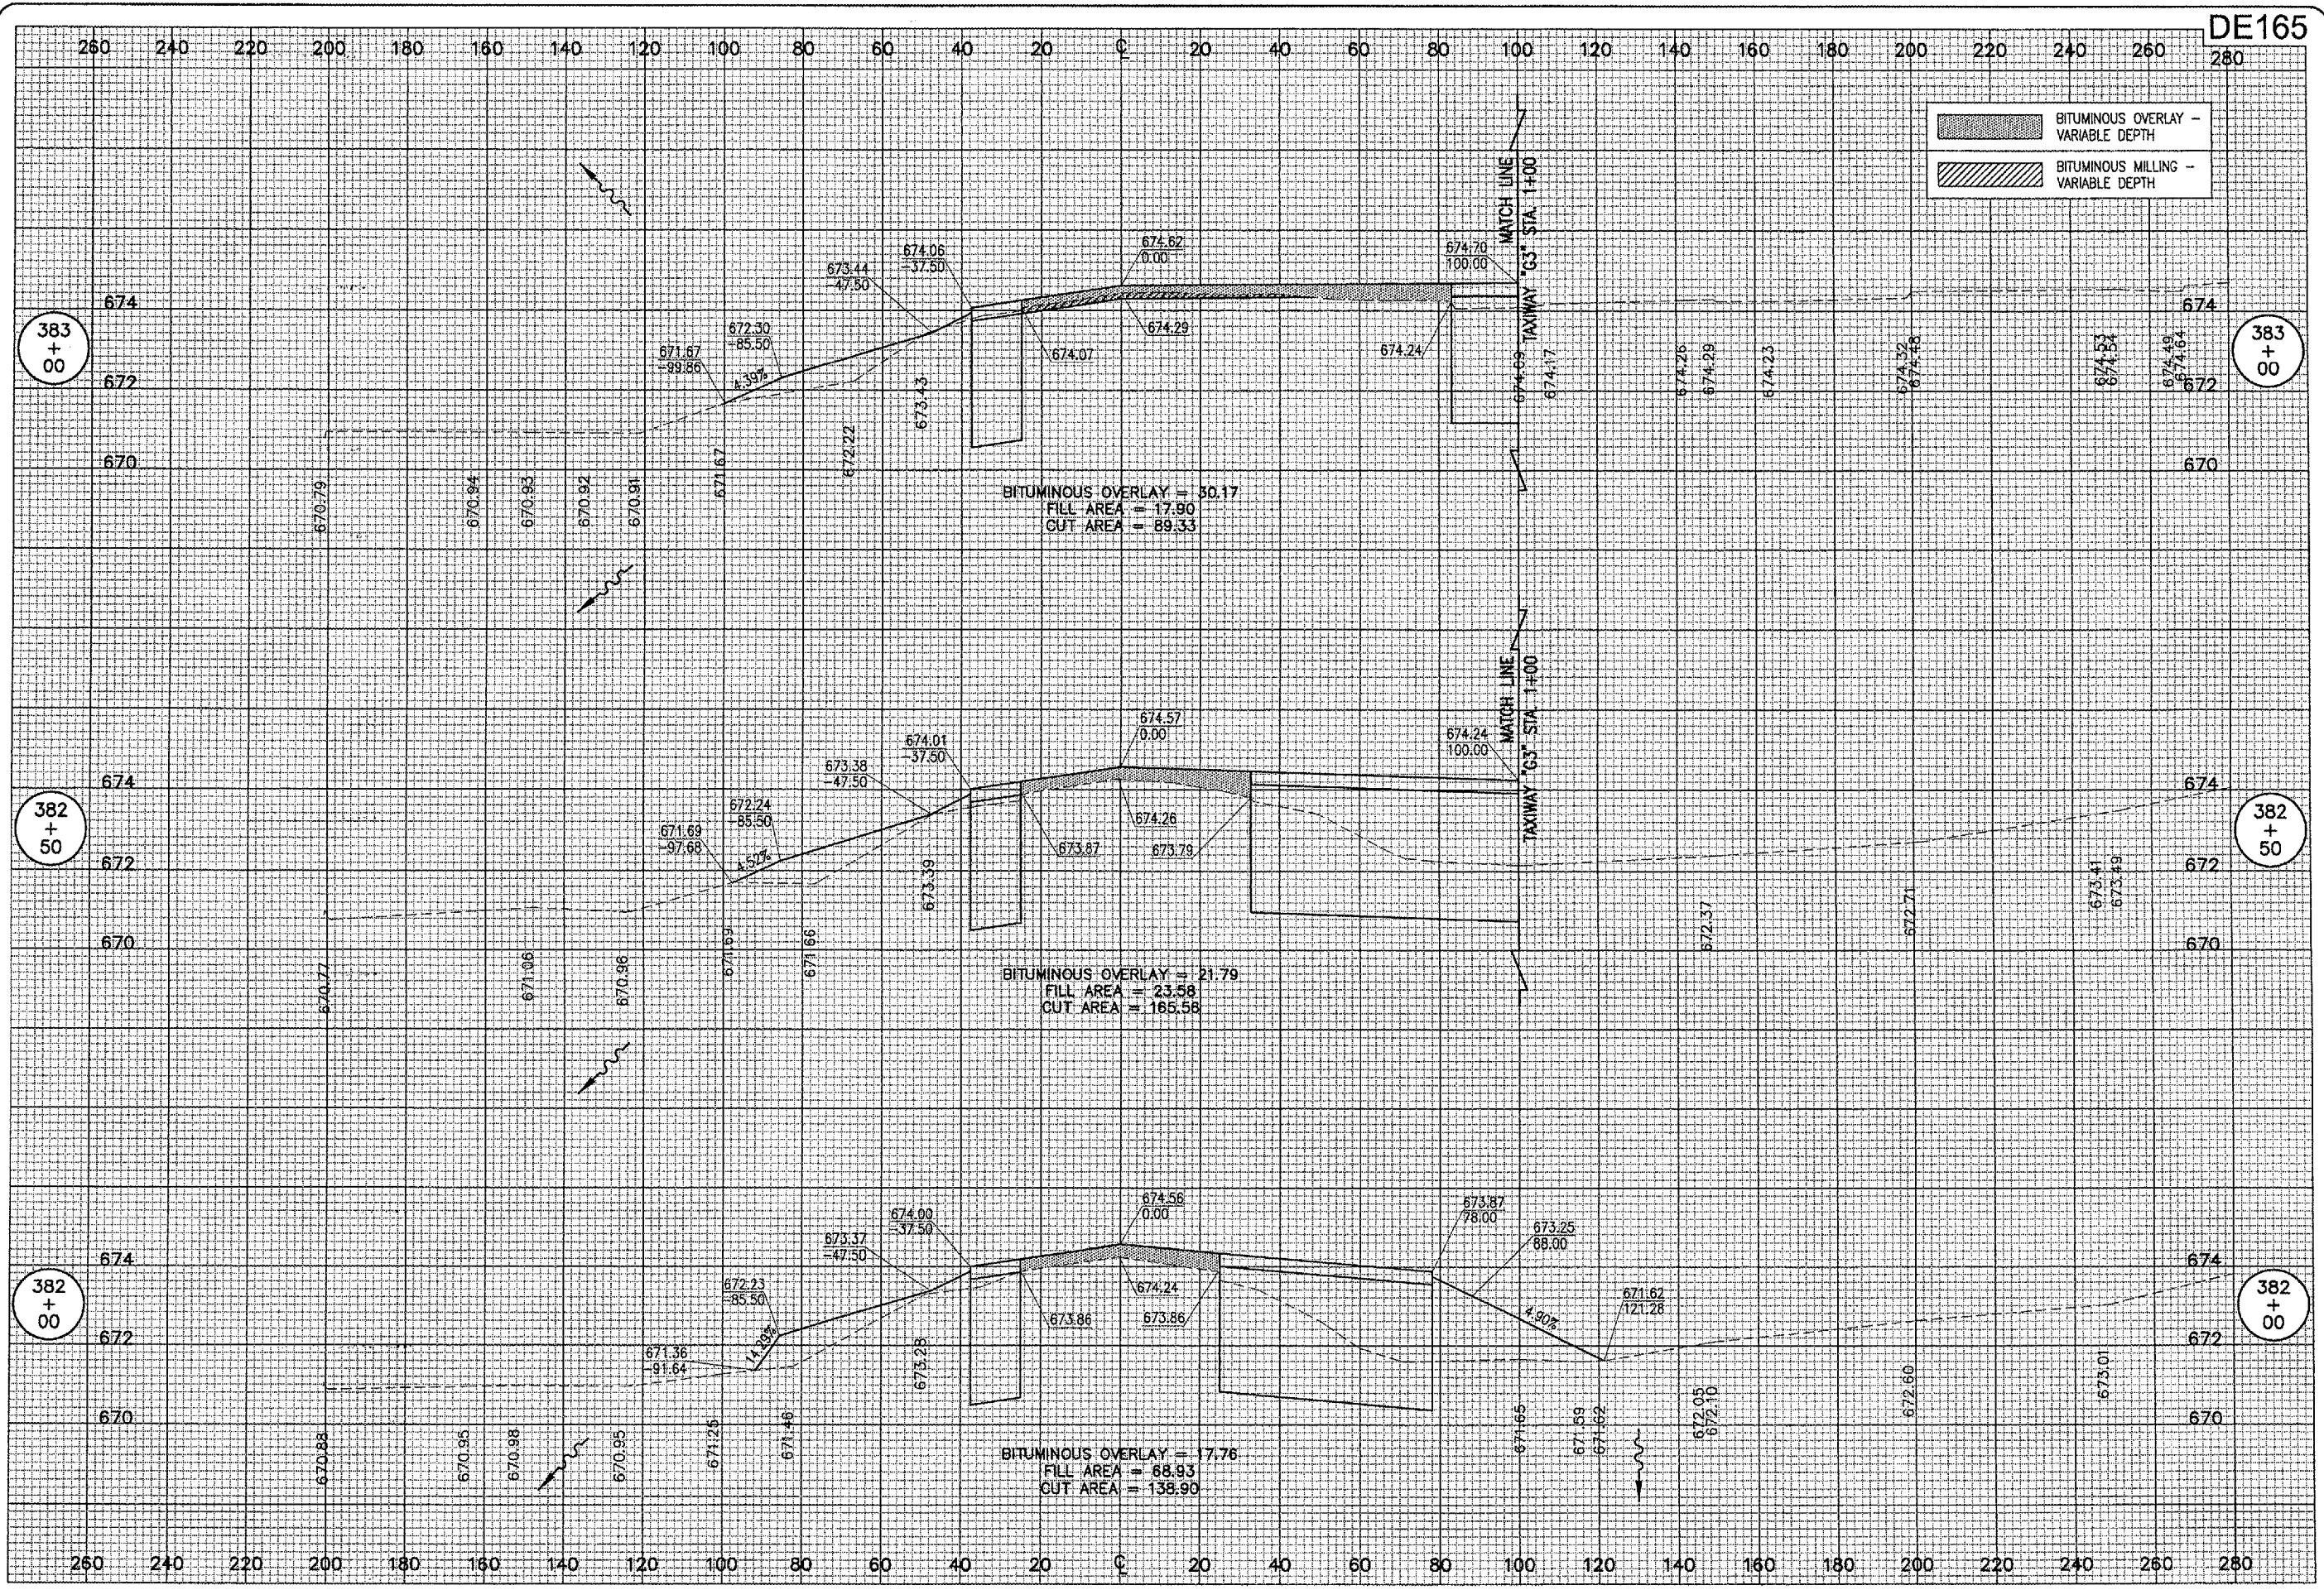

BITUMINOUS OVERLAY - VARIABLE DEPTH
 BITUMINOUS MILLING - VARIABLE DEPTH

DATE	REVISION	BY

DECATUR, ILLINOIS
 I.L. PROJ.: DEC-3414
 A.I.P. PROJ.: 3-17-0033-28

I.E.T. Project No. 802-04TXYD
 Name: R-310-XS.DWG
 Scale: 1" = 50'
 Date: 11/11/04

LAYOUT	CCC	11/11/04
DRAWN	CCC	11/11/04
REVIEWED	CAH	06/07/05

HANSON
 Engineers, Architects, Scientists
 1525 South Sixth Street
 Springfield, Illinois 62703-2886
 Offices Nationwide

TAXIWAY G WIDENING
 PHASE II
 PROPOSED CROSS-SECTIONS
 TAXIWAY "G"
 STA. 382+00 TO STA. 383+00