


JUN 10, 2005 12:45 PM CCC  
 (\\AIRPORTS\DECATUR\802-04TYD\AIRPORT\SHEETS\CONTRACT-1\R-315-XS.DWG - STA. 389+50 TO 390+50

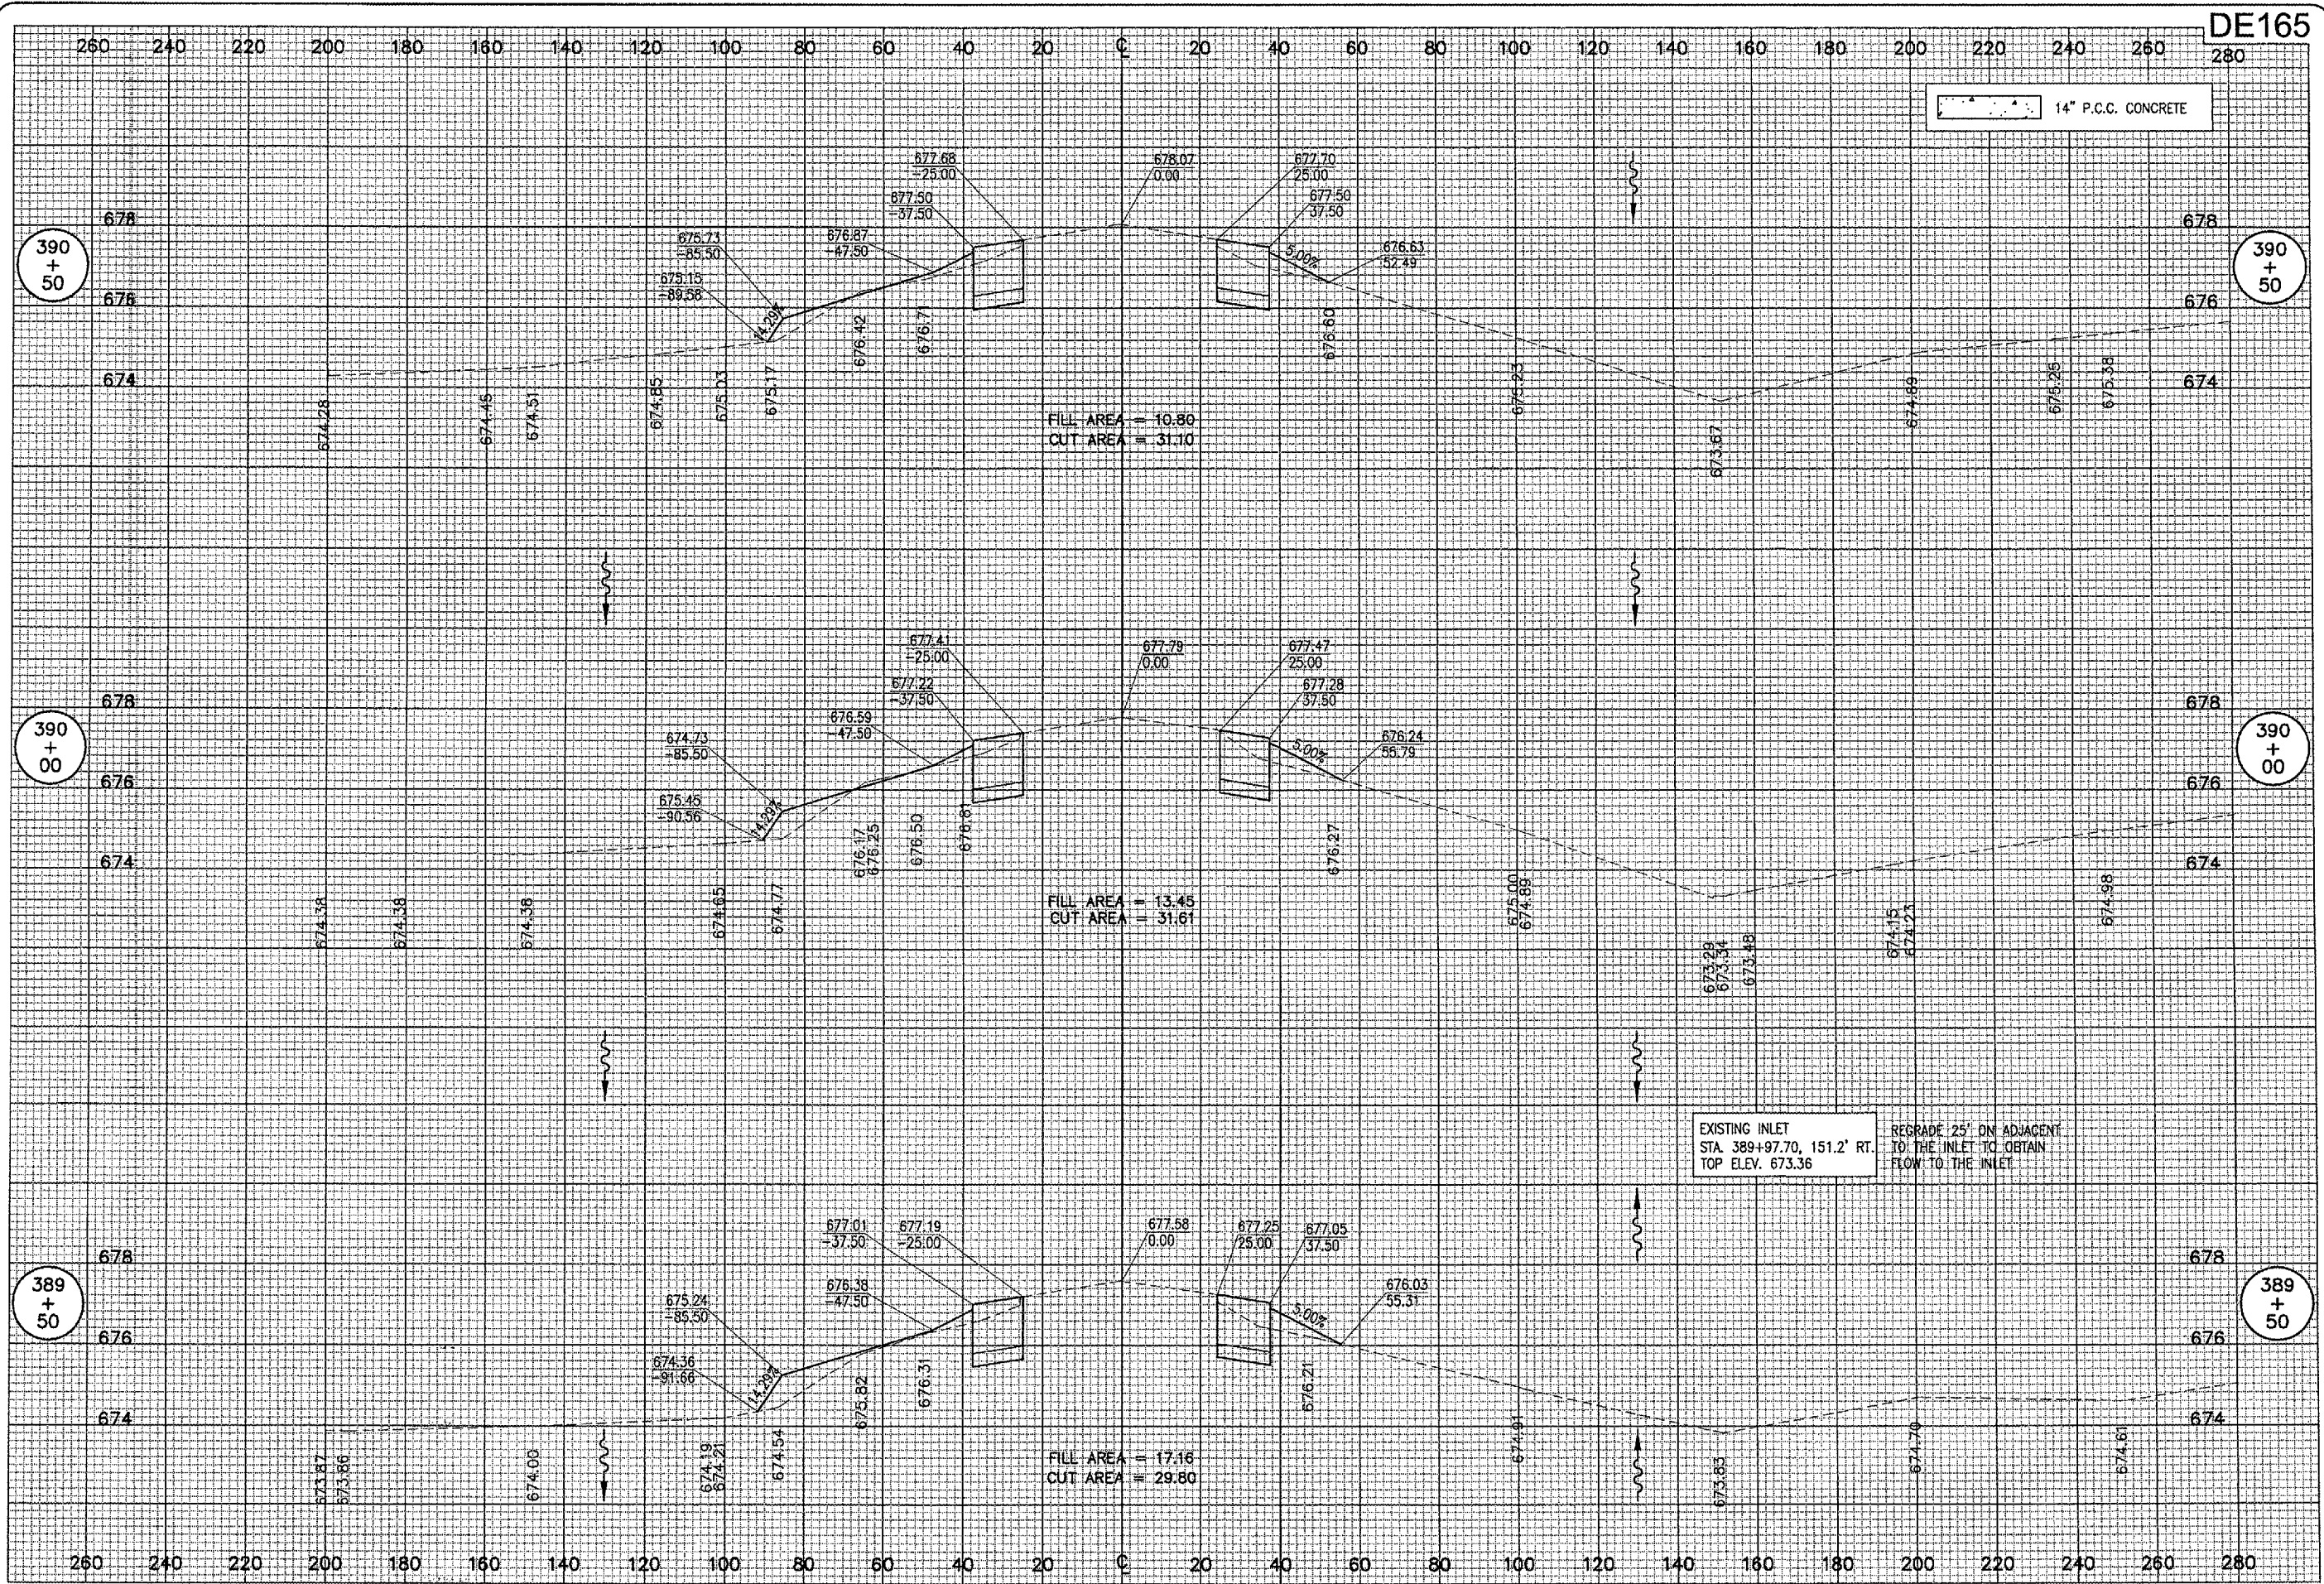

<p><b>HANSON</b>          Engineers, Architects, Scientists          4209 S. State Street          Springfield, Illinois 62703-2888          Offices Nationwide</p>	TAXIWAY G WIDENING PHASE II PROPOSED CROSS-SECTIONS TAXIWAY "G" STA. 389+50 TO STA. 390+50
	69 <small>of 110 sheets</small>
I.E. Project No. 802-04TYD File No. R-315-XS.DWG Scale 1" = 50' Date 11/11/04	LAYOUT CCC 11/11/04 DRAWN CCC 11/11/04 REVIEWED CAH 06/07/05
<p><b>DECATUR AIRPORT</b>          DECATUR, ILLINOIS</p>	I.L. PROJ.: DEC-3414 A.I.P. PROJ.: 3-17-0033-28
BY _____ DATE _____ REVISION _____	DECATUR AIRPORT DECATUR, ILLINOIS