


JUN 10, 2005 12:47 PM CCC  
 F:\AIRPORTS\DECATUR\802-04TXYD\AIRPORT\SHEETS\CONTRACT-1\R-321-XS.DWG - STA. 398+50 TO 399+50

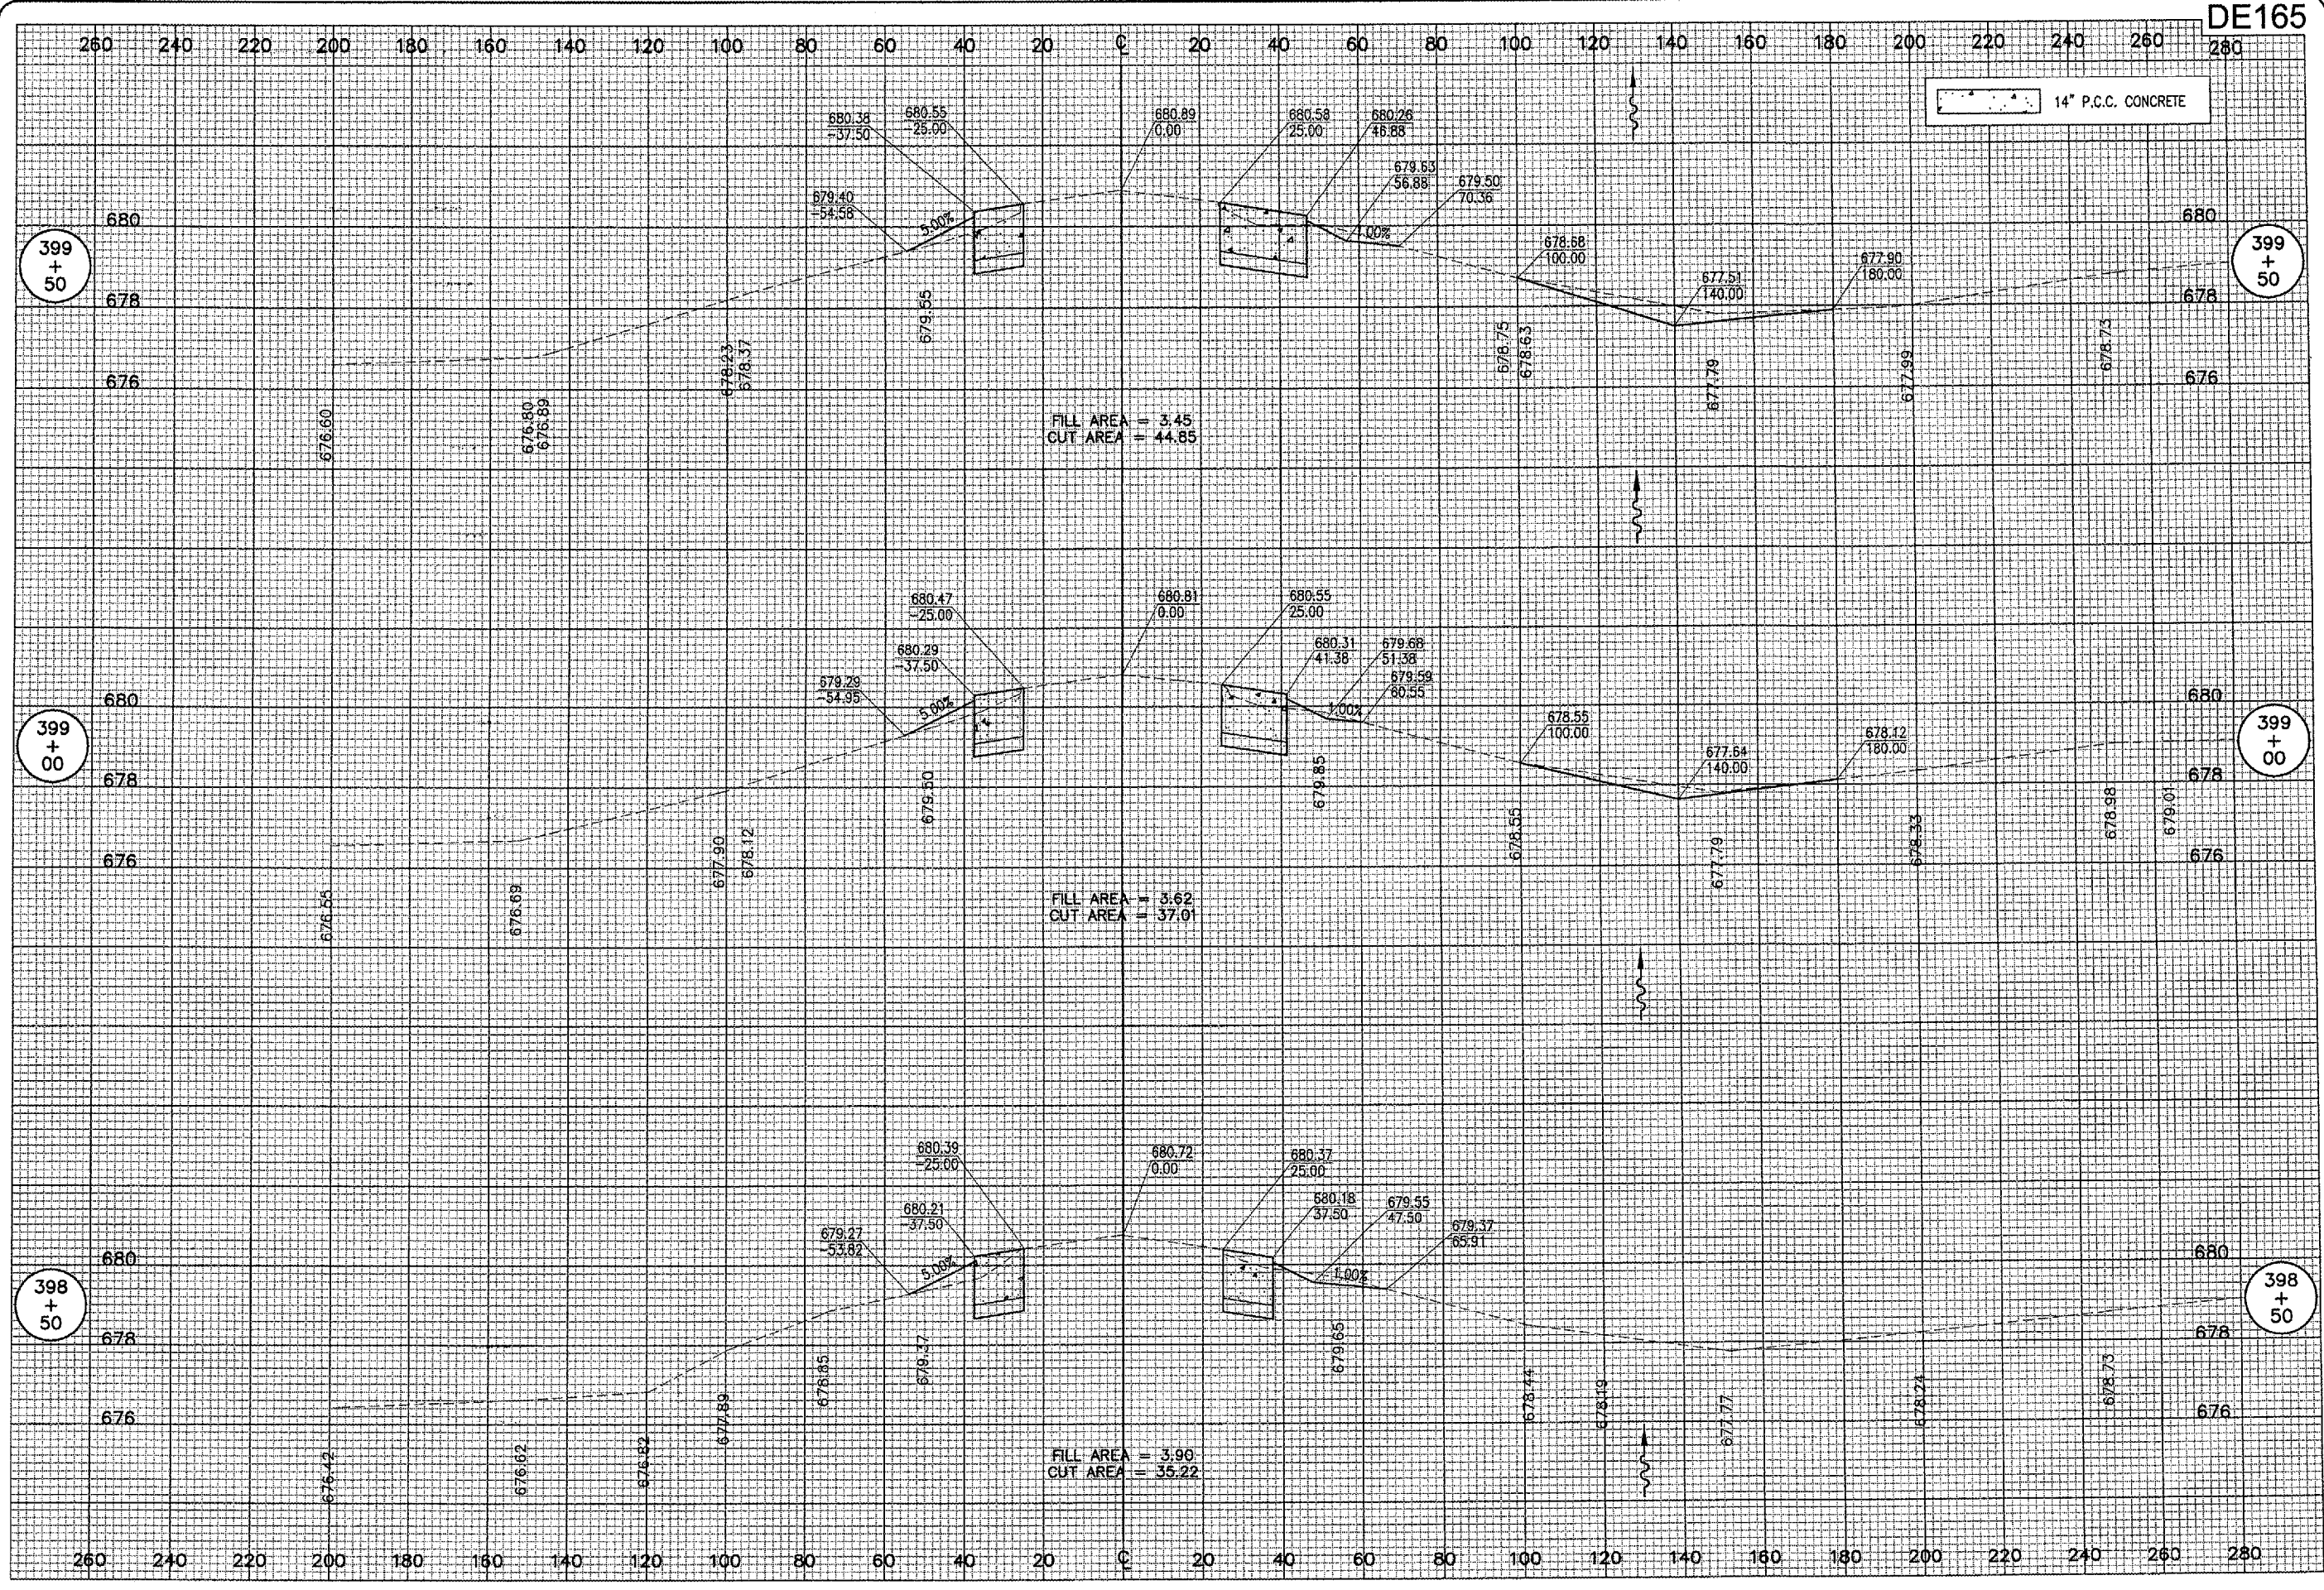

DE165

14" P.C.C. CONCRETE

DATE	REVISION	BY

**HANSON**  
 DECATUR AIRPORT  
 DECATUR, ILLINOIS  
 I.L. PROJ.: DEC-3414  
 A.I.P. PROJ.: 3-17-0033-28

HEI Project No. 802-04TXYD	CCC	11/11/04
Plan No. 321-XS.DWG	CCC	11/11/04
Scale 1" = 50'	CAH	06/07/05
Date 11/11/04		
LAYOUT		
DRAWN		
REVIEWED		

**HANSON**  
 Engineers, Architects, Scientists  
 1025 South State Street  
 Springfield, Illinois 62703-2886  
 Offices Nationwide

TAXIWAY G WIDENING  
 PHASE II  
 PROPOSED CROSS-SECTIONS  
 TAXIWAY "G"  
 STA. 398+50 TO STA. 399+50

75

75 of 110 sheets