


JUN 10, 2005 12:48 PM CCC  
 I:\AIRPORTS\DECATUR\802-04TAXYD\AIRPORT\SHEETS\CONTRACT-1\8-32B-XS.DWG - STA. 2+50 to 3+25

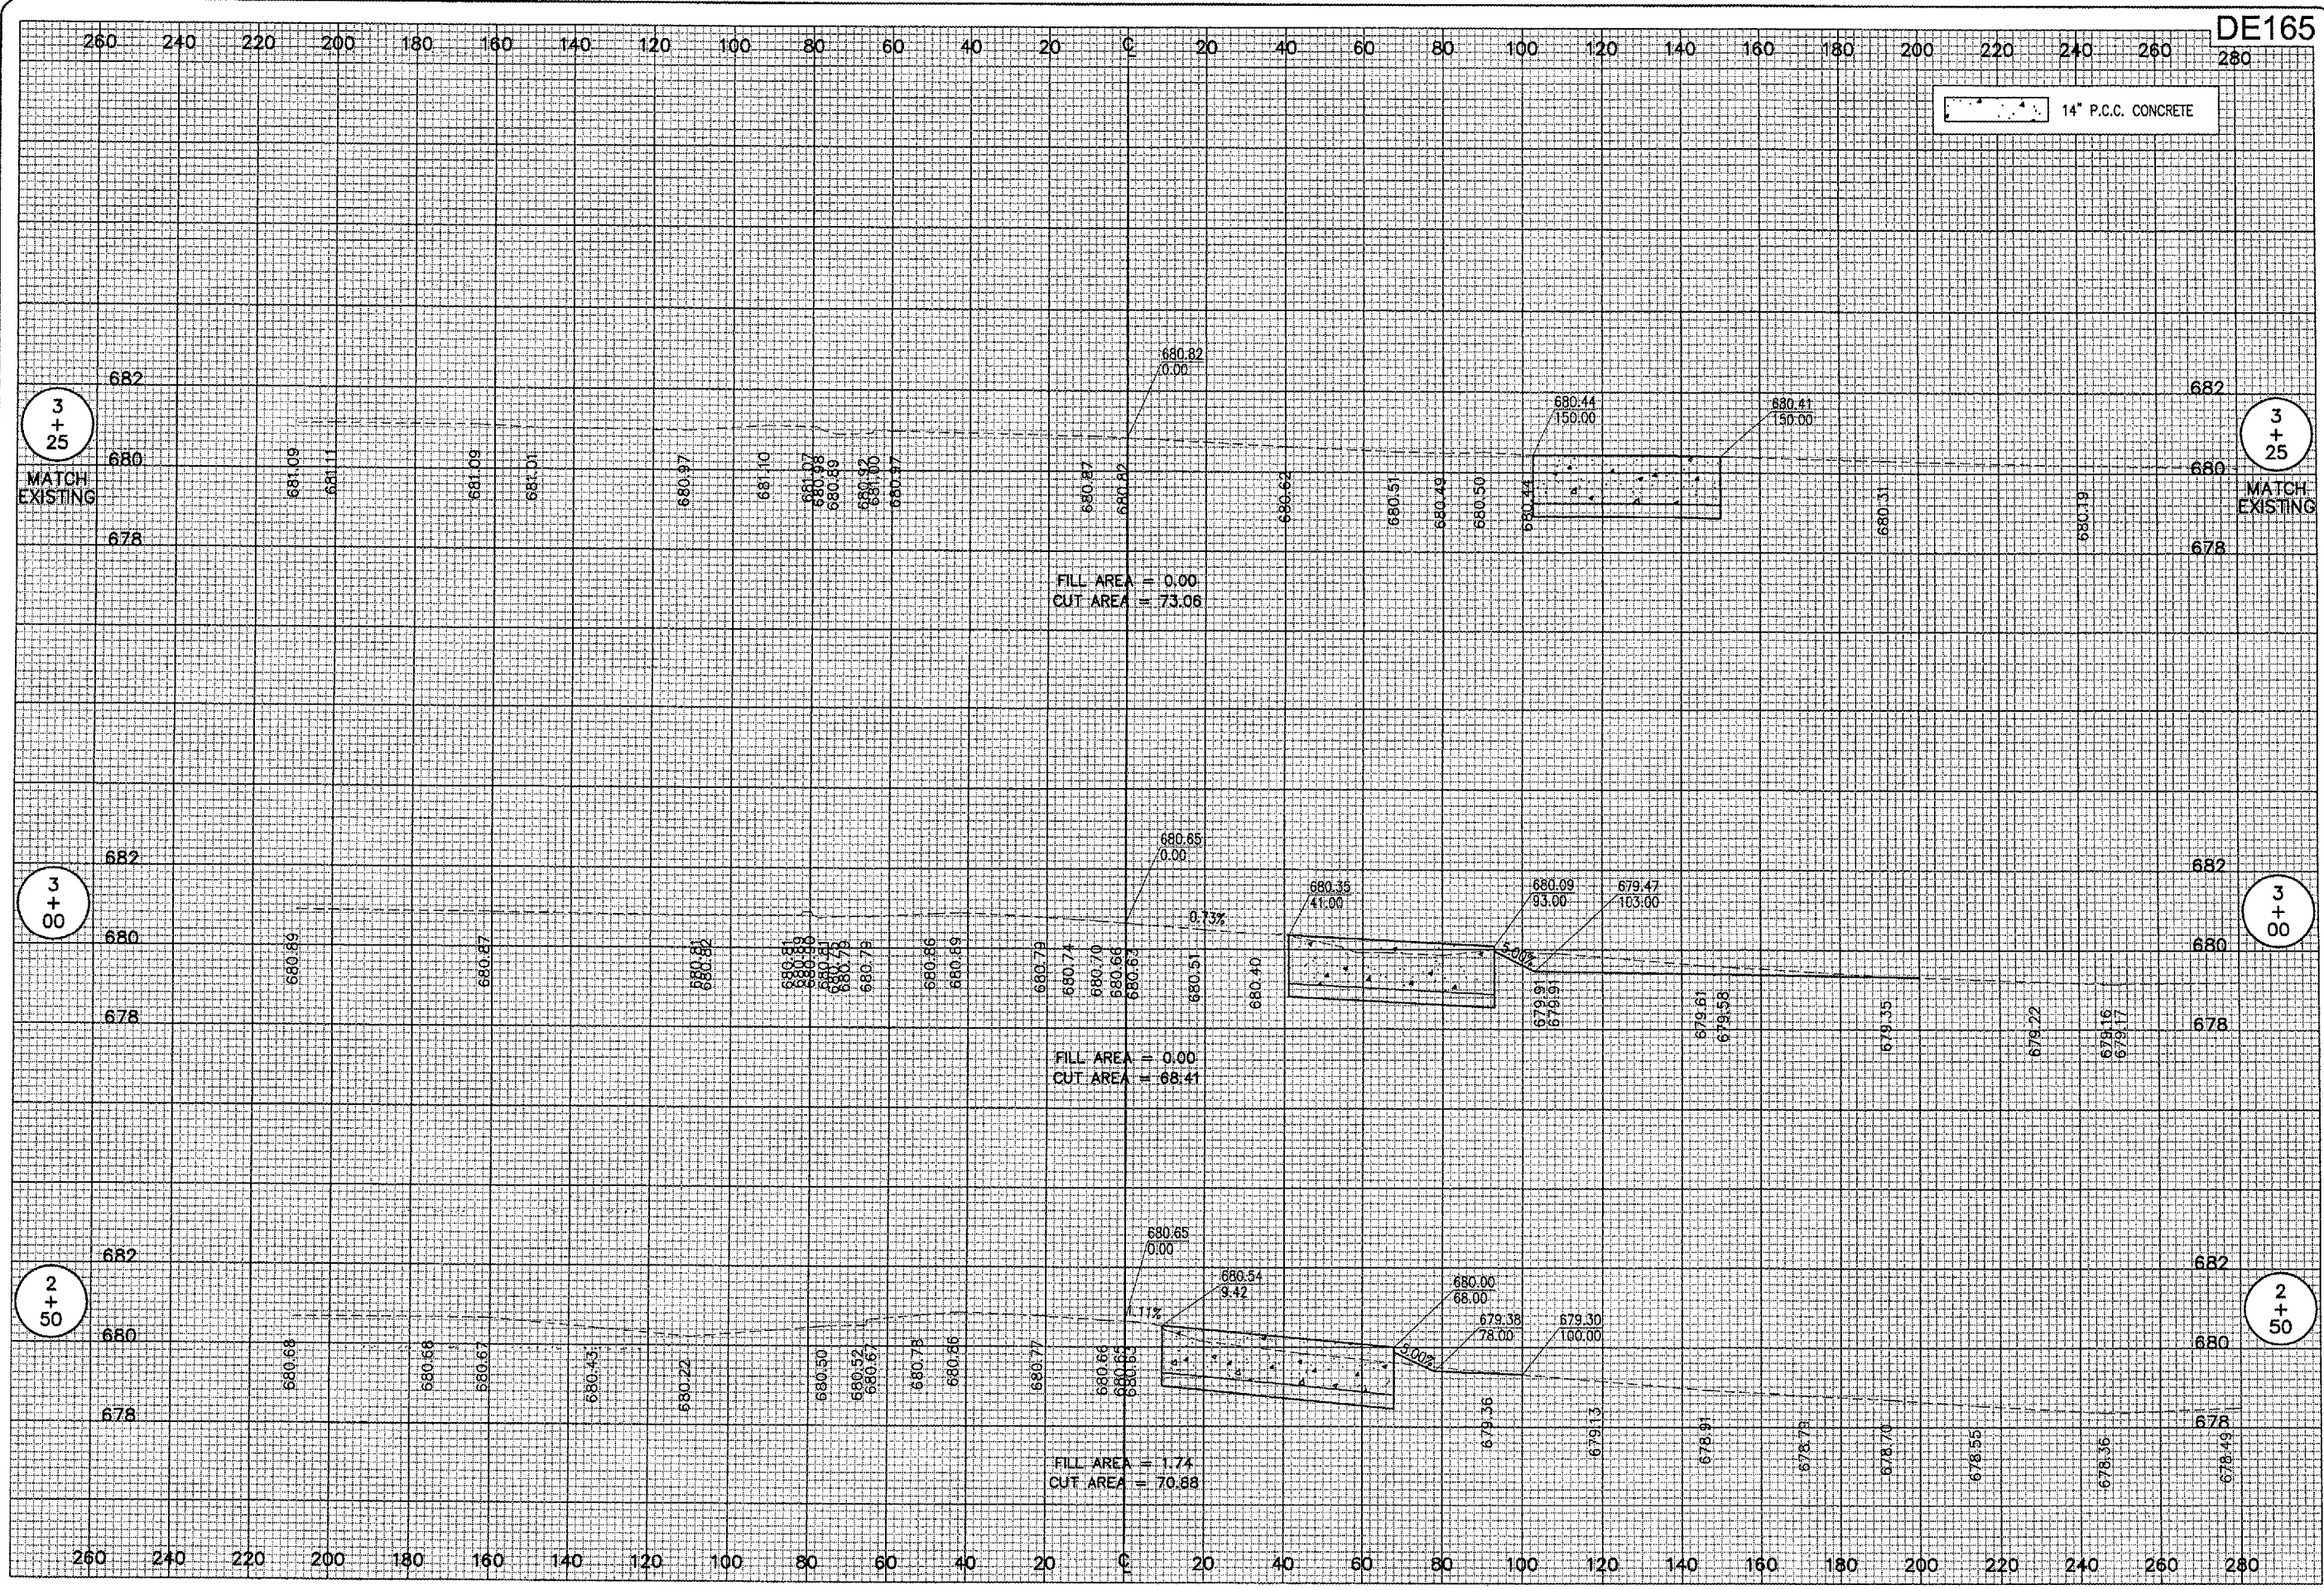

DE165

14" P.C.C. CONCRETE

FILL AREA = 0.00  
 CUT AREA = 73.06

FILL AREA = 0.00  
 CUT AREA = 68.41

FILL AREA = 1.74  
 CUT AREA = 70.88

DATE	REVISION	BY



HE Project No. 802-04TXXD	CCC	11/11/04
Plan No. 32B-XS.DWG	CCC	11/11/04
Scale: 1" = 20'H, 1" = 2'V.	CAH	06/07/05
Date: 11/11/04		



TAXIWAY G WIDENING  
 PHASE II  
 PROPOSED CROSS-SECTIONS  
 TAXIWAY "G4"  
 STA. 2+50 TO STA. 3+25