
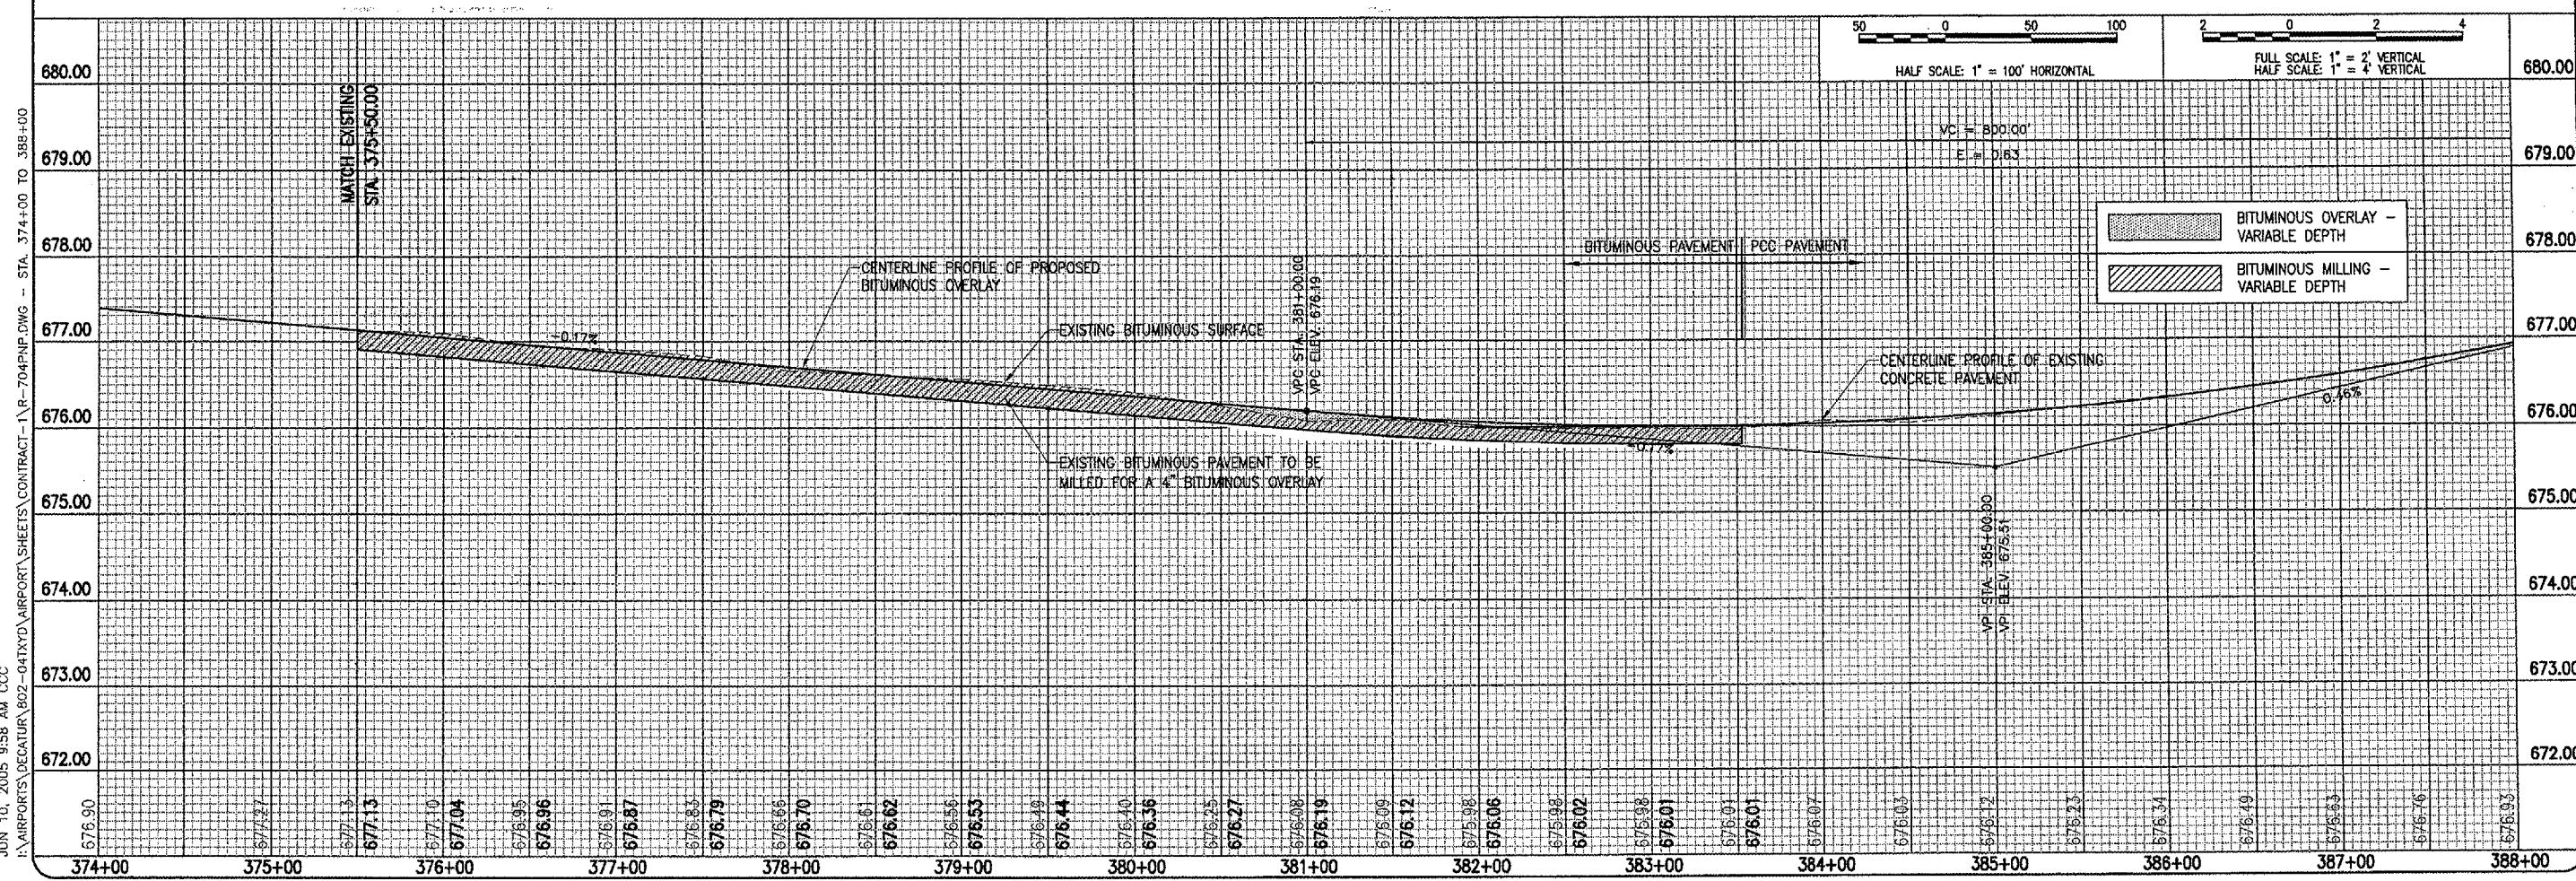
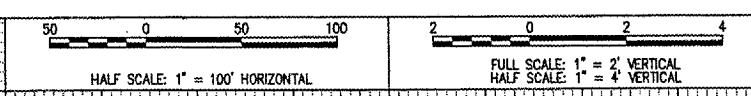


LEGEND

- EXISTING BITUMINOUS PAVEMENT
- EXISTING P.C.C. PAVEMENT
- PROPOSED BITUMINOUS RECONSTRUCTION

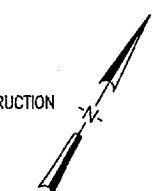

JUN 10, 2005 9:58 AM CCC
 I:\AIRPORTS\DECATUR\802-041XXD\AIRPORT\802-041XXD\CONTRACT-1\R-704P\DWG - STA. 374+00 TO 388+00

DATE	REVISION	BY

DECATUR AIRPORT
DECATUR, ILLINOIS

ILL. PROJ.: DEC-3414 A.I.P. PROJ.: 3-17-0033-28

PROJECT No. 802-041XXD	DATE 03/29/05
FILE No. R-704P\DWG	DRAWN WJM
SCALE 1"=50'H. 1"=1'V.	CCC
DATE 03/29/05	REVIEWED WJM

HANSON
 Engineers, Architects, Scientists
 1925 South Illinois Street
 Springfield, Illinois 62703-2886
 Offices Nationwide

**TAXIWAY G WIDENING
 PHASE II**
 RWY 6-24 RECONSTRUCTION
 PROPOSED PLAN & PROFILE
 STA. 375+50 TO 383+53.24