


JUN 10, 2005 12:50 PM CCC
 I:\AIRPORTS\DECATUR\802-04TXD\AIRPORT\SHEETS\CONTRACT-1\1R-333-XS.DWG - 379+00 TO 380+50

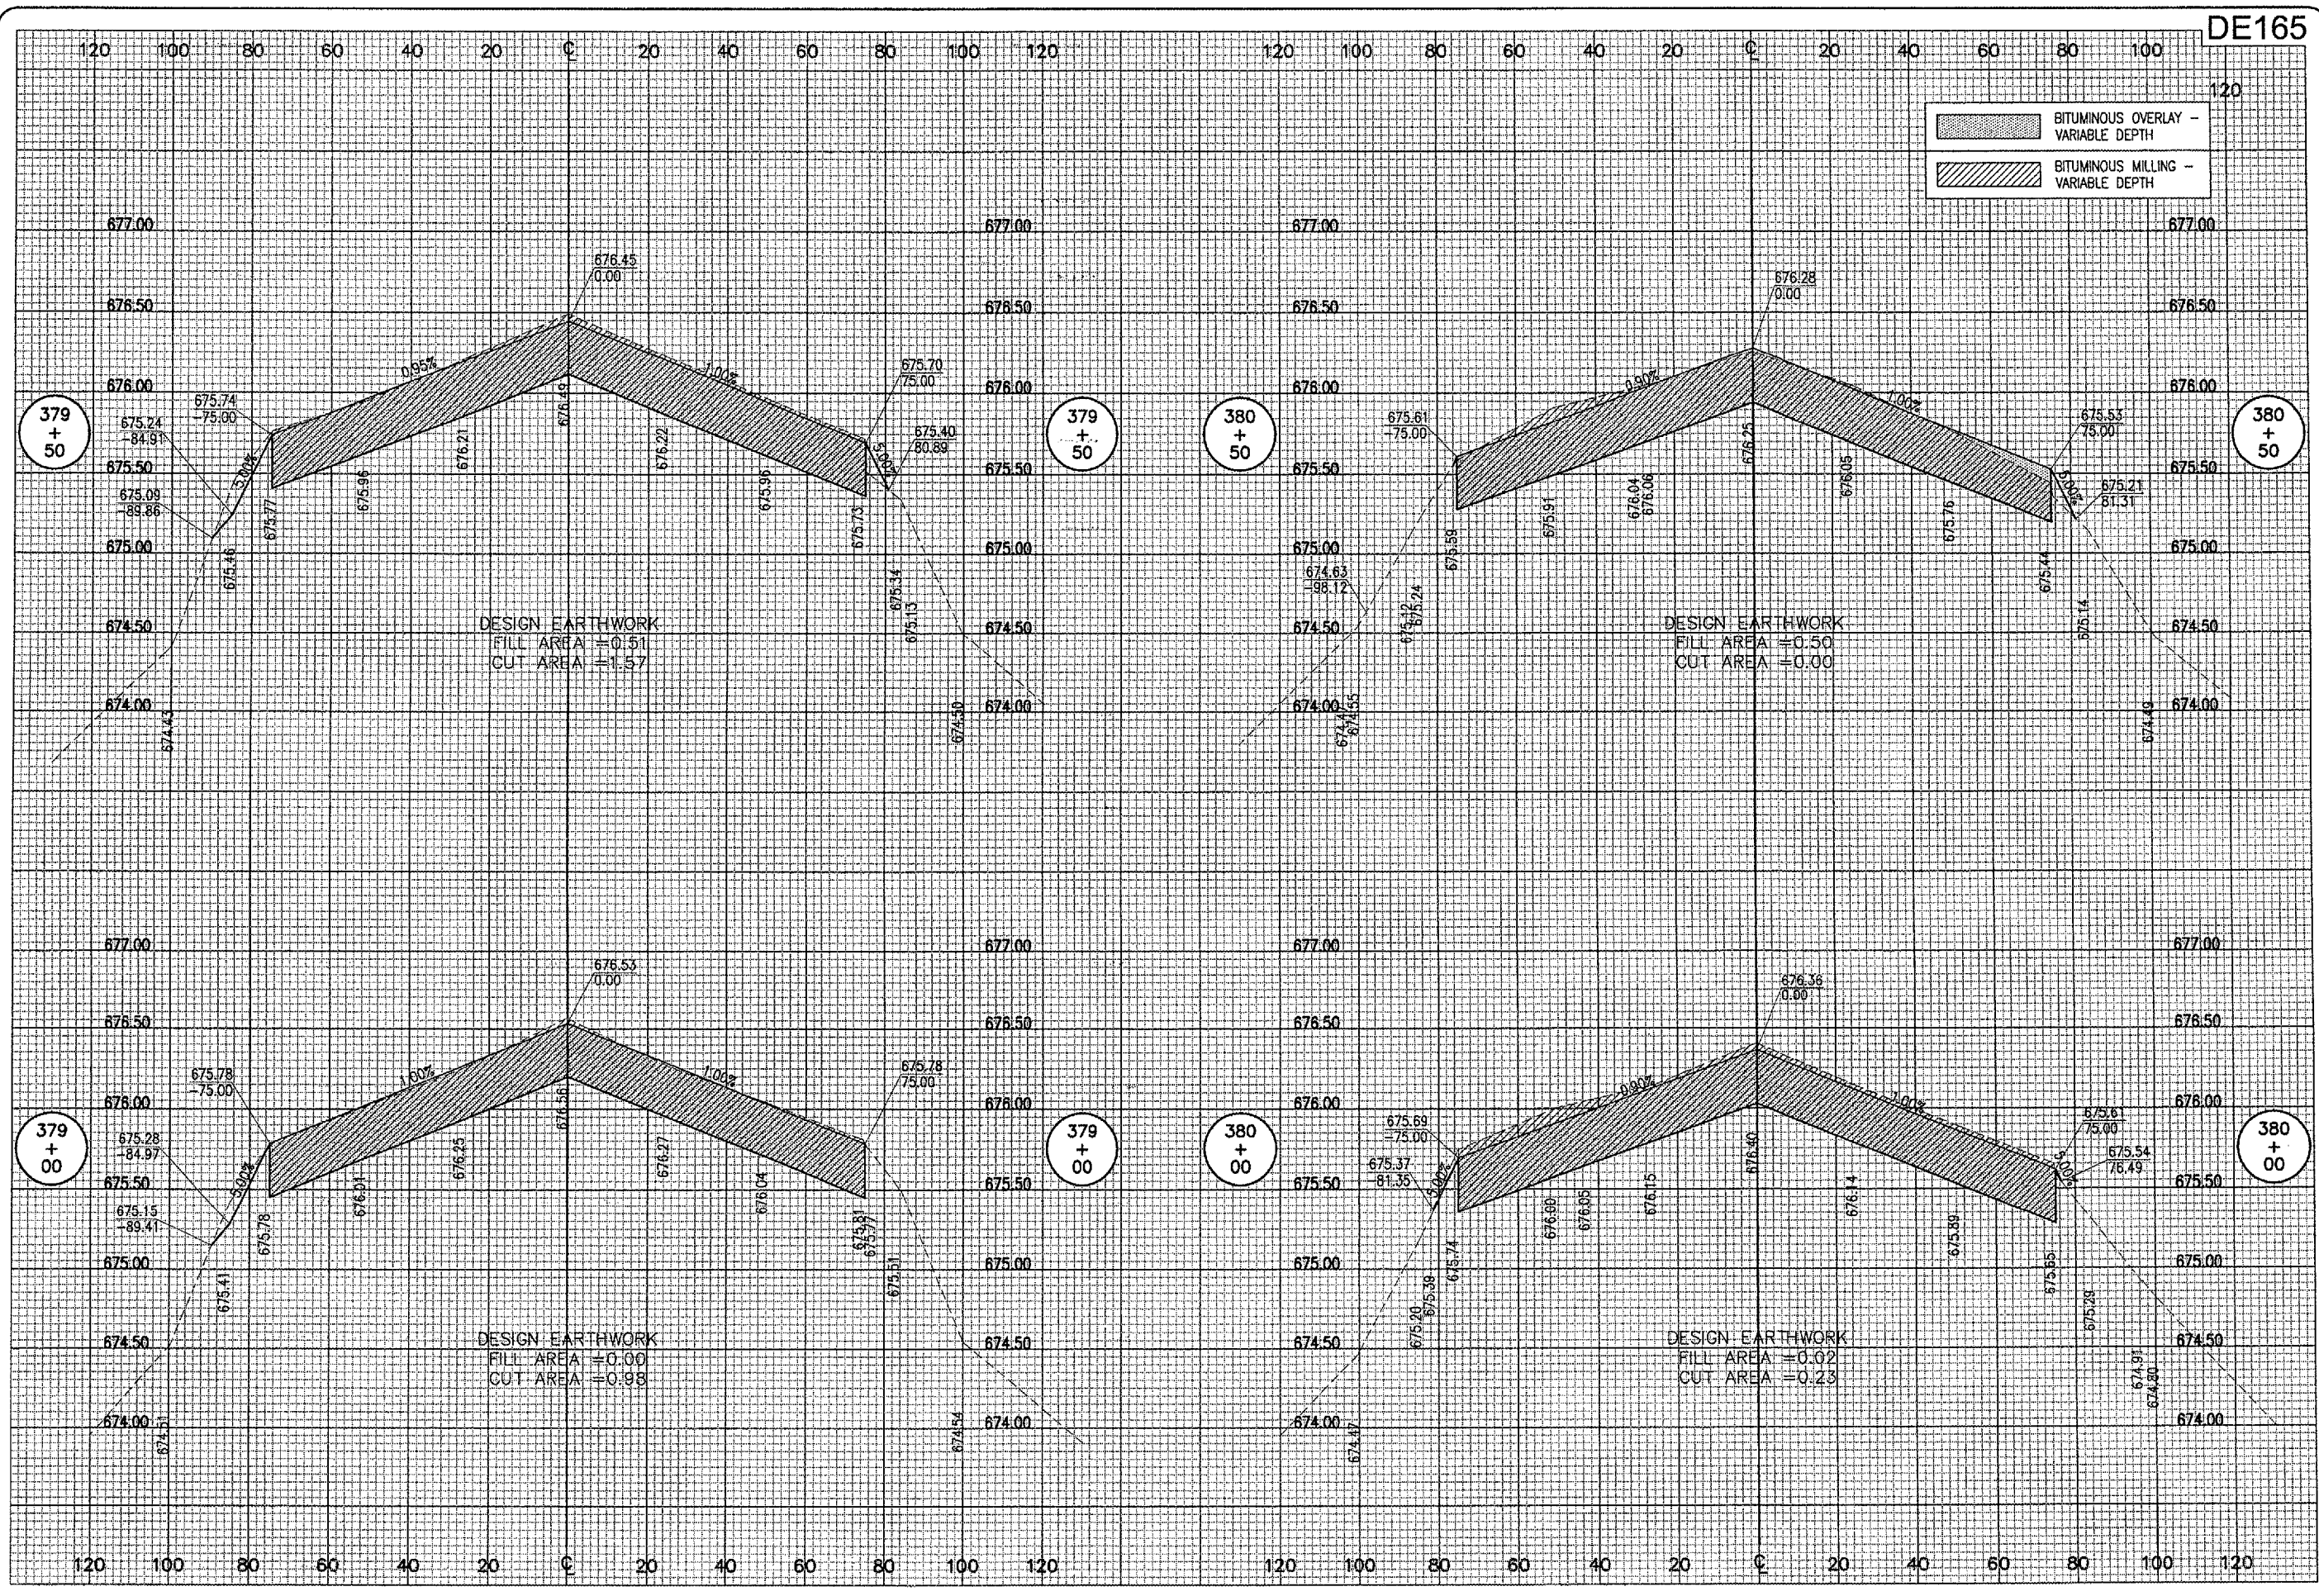

DE165

BITUMINOUS OVERLAY - VARIABLE DEPTH
 BITUMINOUS MILLING - VARIABLE DEPTH

REVISION	DATE

TA DECATUR AIRPORT
DECATUR, ILLINOIS
 I.L. PROJ.: DEC-3414 A.I.P. PROJ.: 3-17-0033-28

LAYOUT	CCC	01/27/05
DRAWN <td>CCC <td>01/27/05 </td></td>	CCC <td>01/27/05 </td>	01/27/05
REVIEWED <td>CAH <td>06/07/05 </td></td>	CAH <td>06/07/05 </td>	06/07/05

ILL. Permit No. 802-04TXD
 File No. 333-XS.DWG
 Scale: 1"=50'
 Date: 01/27/05

HANSON
 Engineers, Architects, Scientists
 1525 South Main Street
 Springfield, Illinois 62703-2886
 Offices Nationwide

**TAXIWAY G WIDENING
 PHASE II**
 Rwy 6-24 RECONSTRUCTION
 PROPOSED CROSS-SECTIONS
 STA. 379+00 TO STA. 380+50